
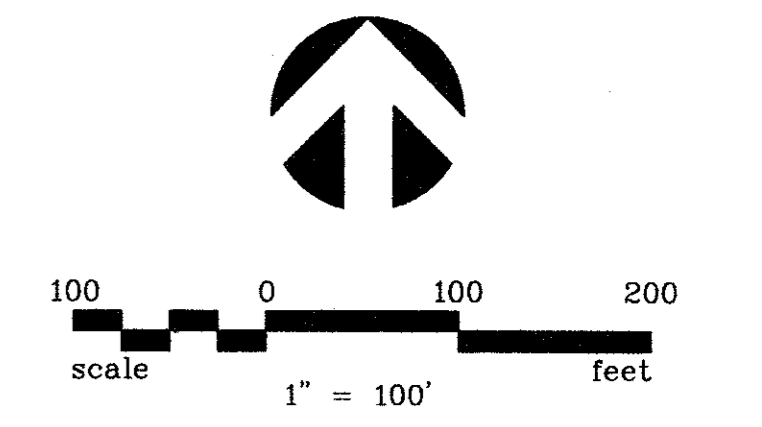


MATCH LINE SHEET 12

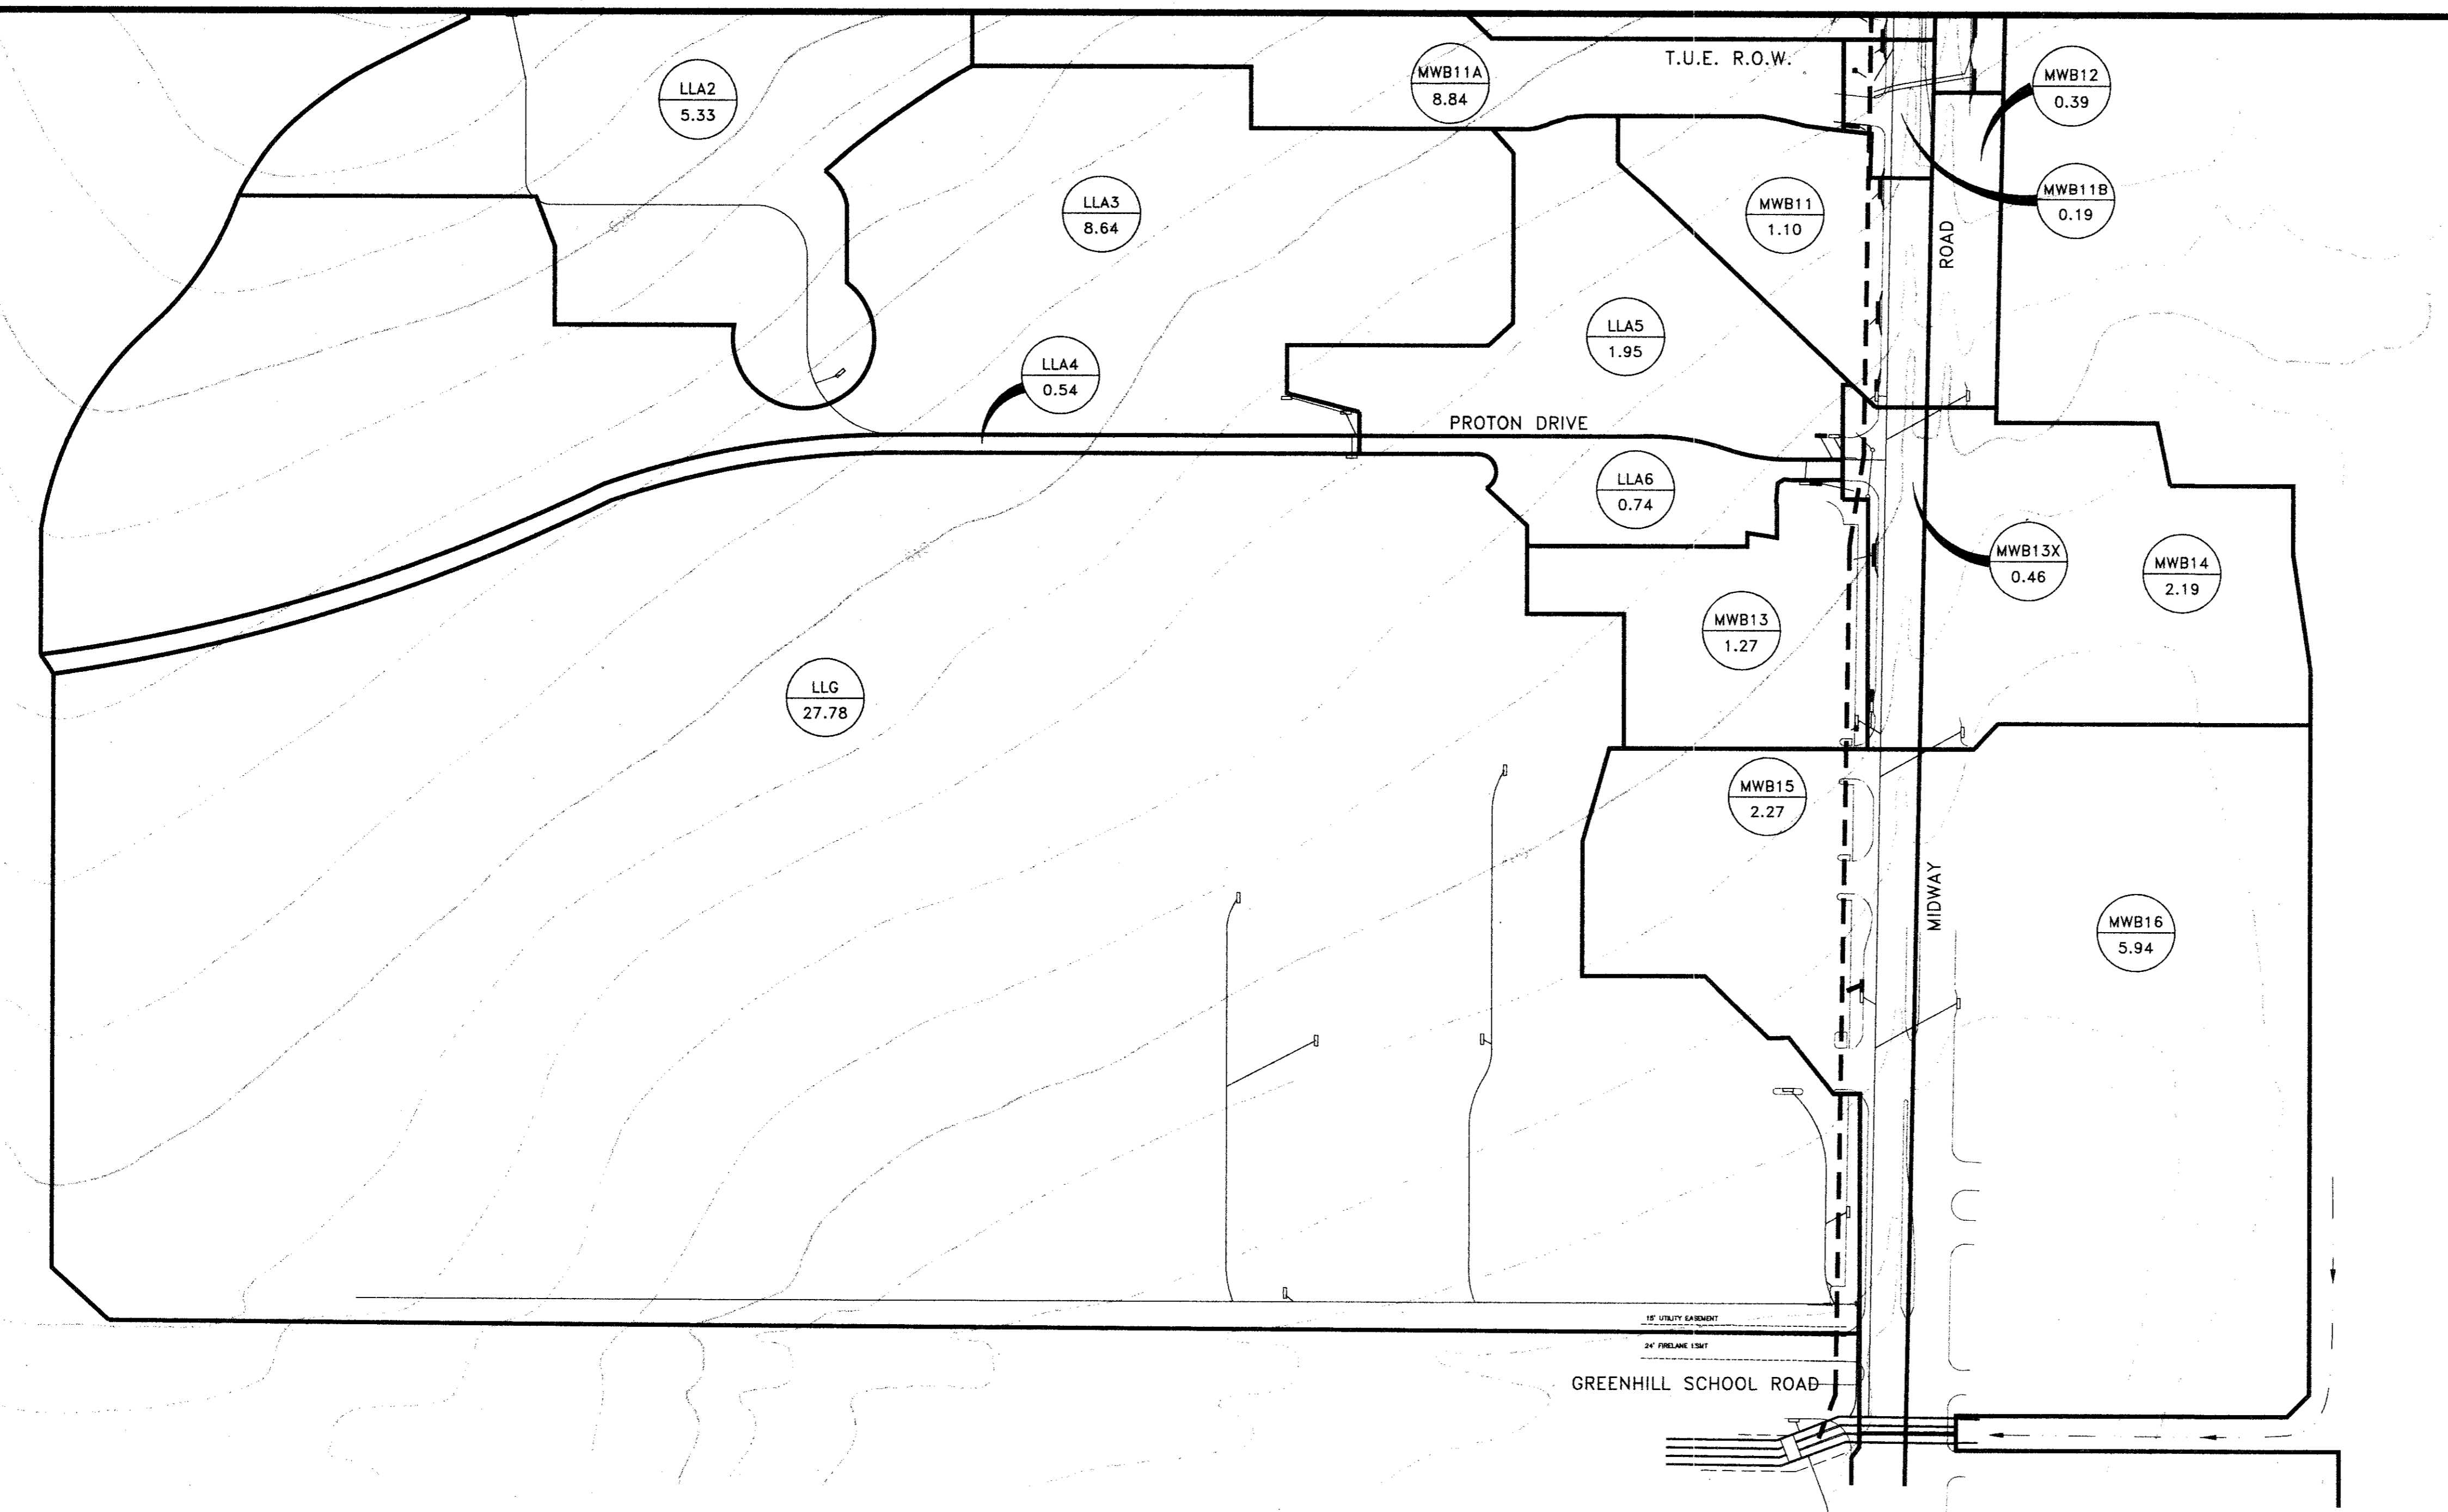

LEGEND

- DRAINAGE DIVIDE
- PROPOSED STORM SEWER
- EXISTING STORM SEWER
- DRAINAGE AREA NUMBER
- DRAINAGE AREA (ACRES)

NO.	REVISION	BY	DATE

DESIGNED BY: J. WALDBAUER
 DRAWN BY: EH&A
 CHECKED BY: B. GRANTHAM
 SCALE: 1" = 40'
 DATE: JULY, 1995
 FILE: \MIDWAY\MIDDA1



EH&A **Espey, Huston & Associates, Inc.**
 Engineering & Environmental Consultants
 13800 Montfort Drive, Suite 230
 Dallas, Texas 75240 (214) 387-0771

DRAINAGE AREA MAP		SHEET NO. 11
MIDWAY ROAD DRAINAGE IMPROVEMENTS FROM GREENHILL DRIVE TO TU RIGHT-OF-WAY for THE TOWN OF ADDISON		OF 20 SHEETS
		JOB NO. 16285