

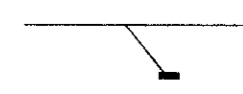

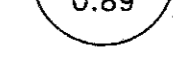
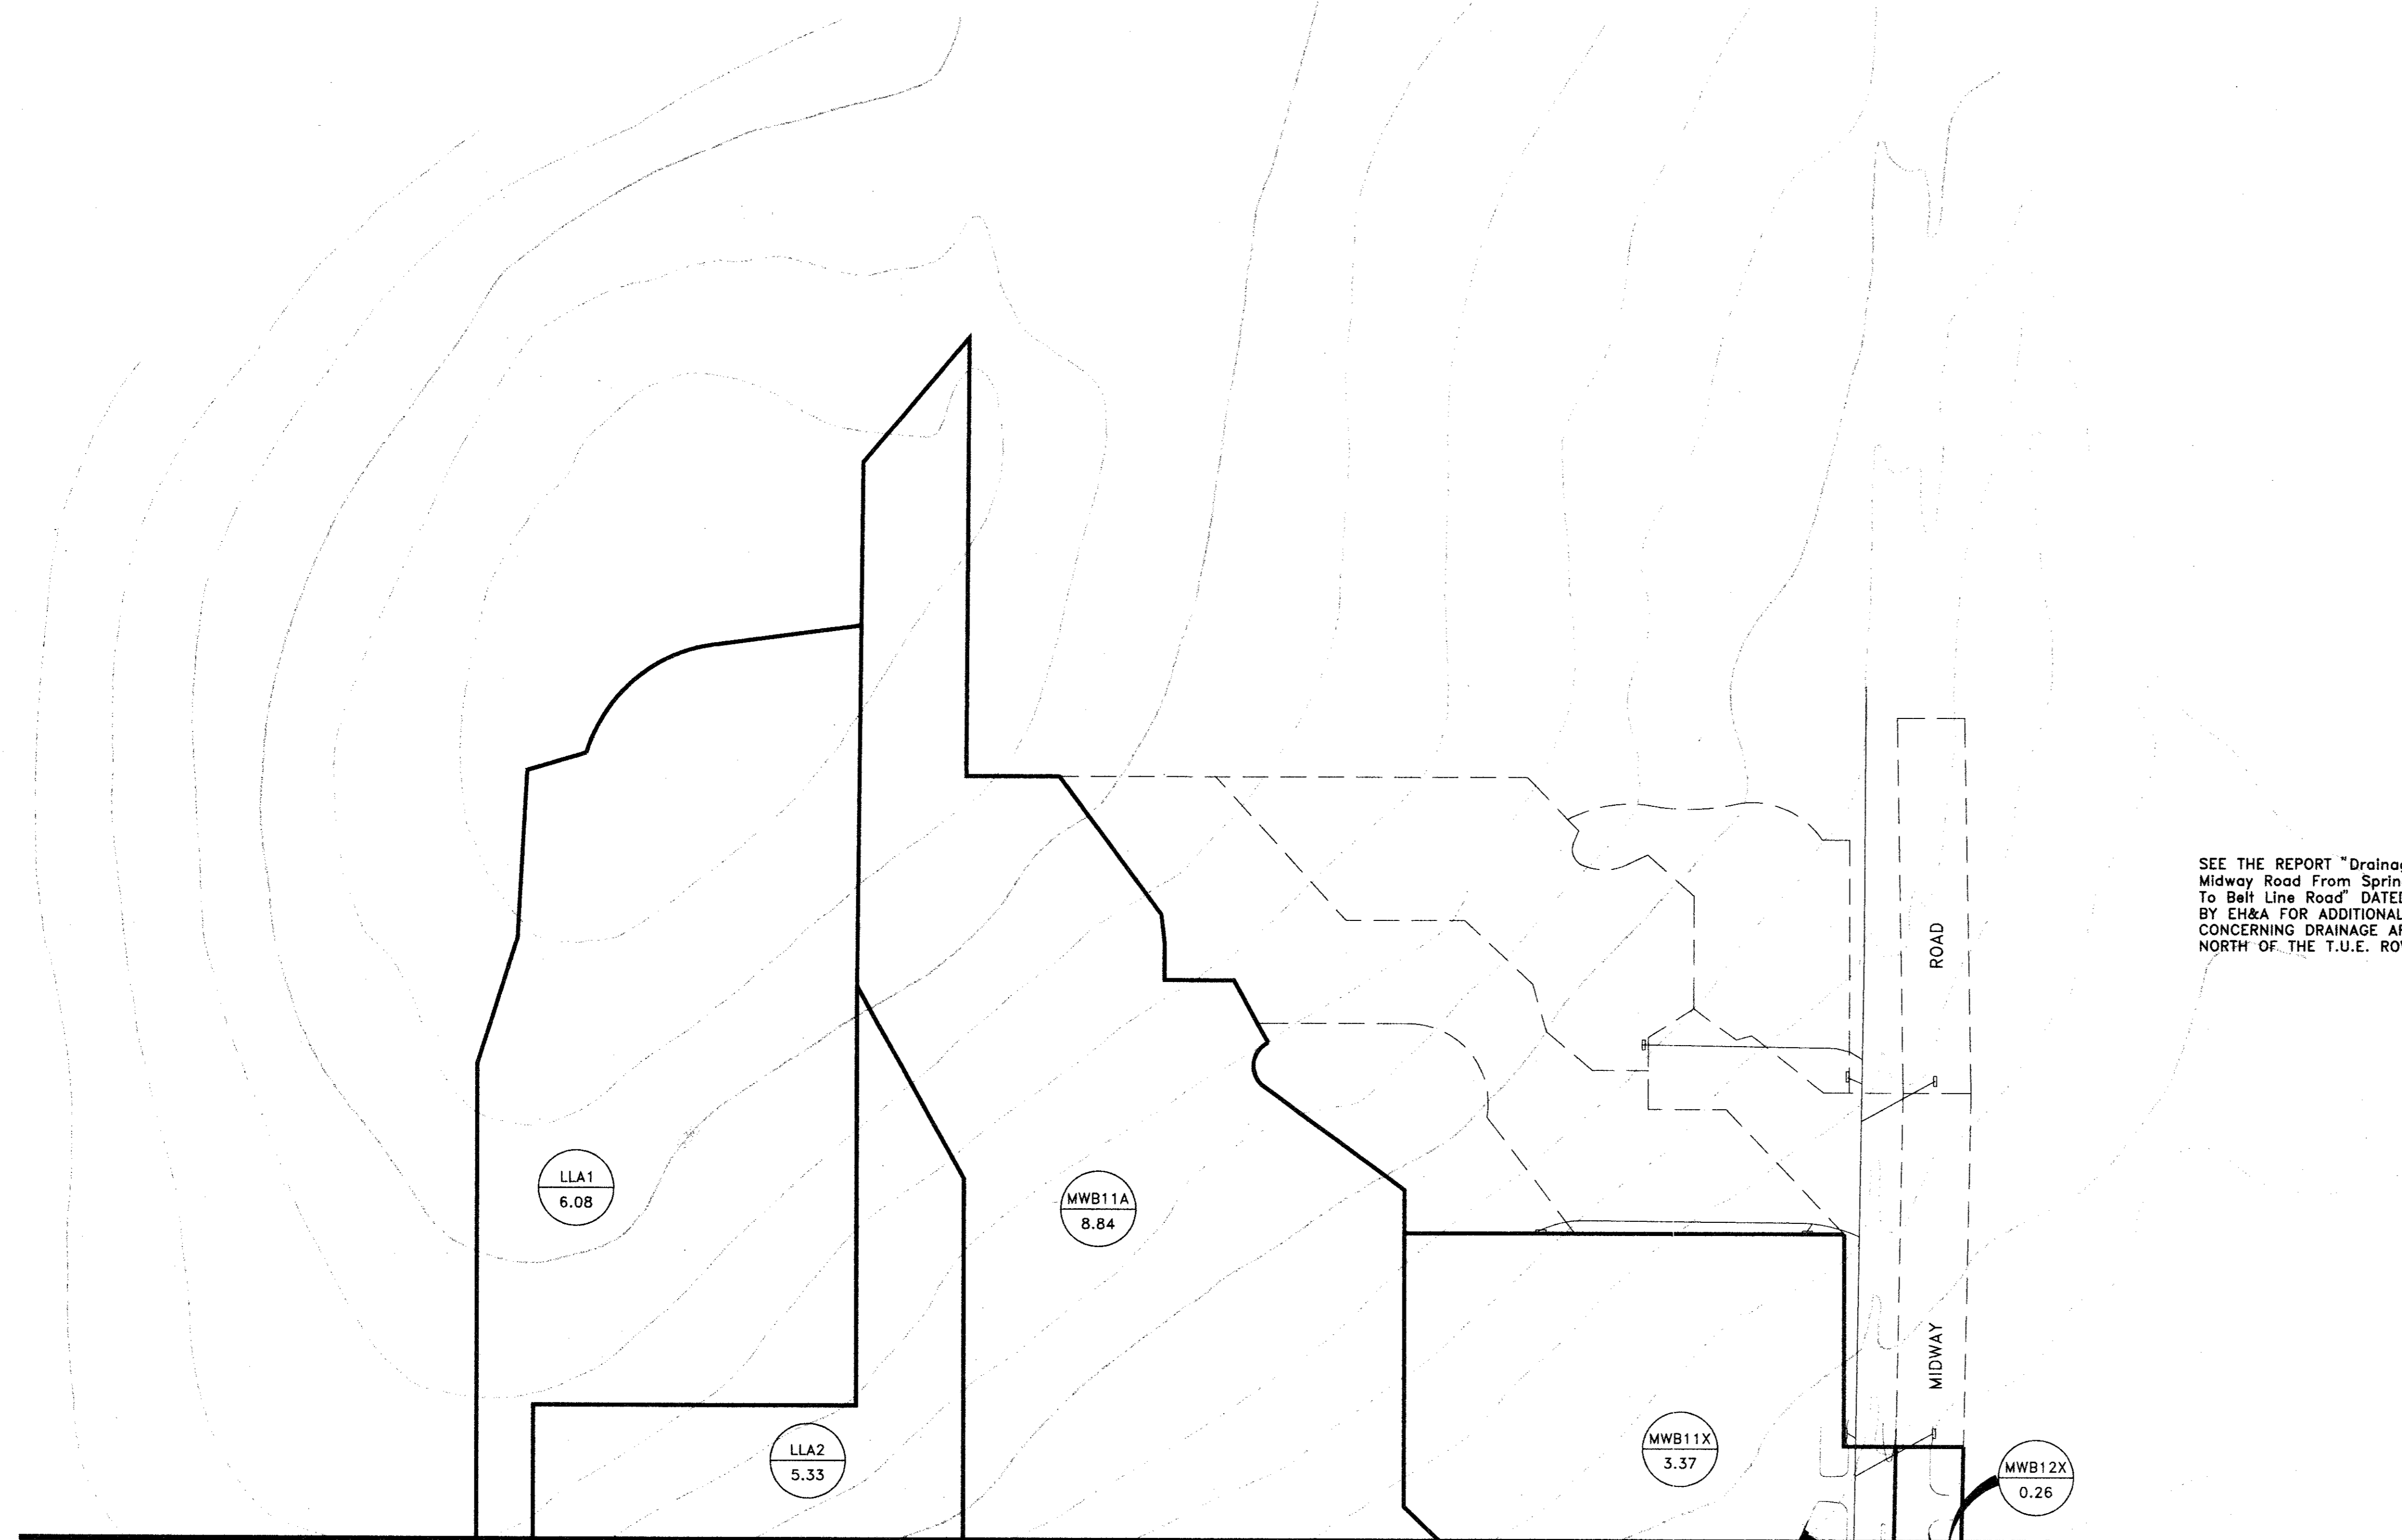


LEGEND

-  DRAINAGE DIVIDE
-  PROPOSED STORM SEWER
-  EXISTING STORM SEWER
-  DRAINAGE AREA NUMBER
-  DRAINAGE AREA (ACRES)

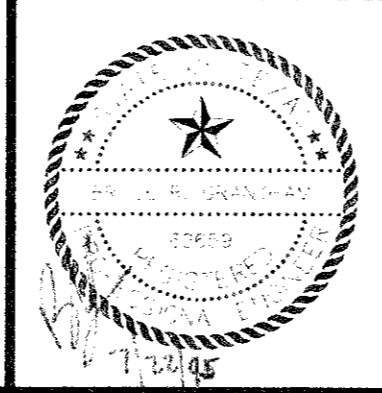
SEE THE REPORT "Drainage At Midway Road From Spring Va To Belt Line Road" DATED AUGUST 1995 BY EH&A FOR ADDITIONAL INFO CONCERNING DRAINAGE AREAS NORTH OF THE T.U.E. ROW.



MATCH LINE SHEET 11

NO.	REVISION	BY	DATE

DESIGNED BY: J. WALDBAUER
 DRAWN BY: EH&A
 CHECKED BY: B. GRANTHAM
 SCALE: 1" = 100'
 DATE: JULY 1995
 FILE: \MIDWAY\MIDDA2



EH&A **Espey, Huston & Associates, Inc.**
 Engineering & Environmental Consultants
 13800 Montfort Drive, Suite 230
 Dallas, Texas 75240 (214) 387-0771

DRAINAGE AREA MAP
 MIDWAY ROAD DRAINAGE IMPROVEMENTS
 FROM GREENHILL DRIVE TO TU RIGHT-OF-WAY
 for
 THE TOWN OF ADDISON

SHEET NO. 12
 OF 20 SHEETS
 JOB NO. 16285