


- LEGEND**
- PORTION TO BE BID
 - 6" SANITARY SEWER
 - 8" SANITARY SEWER - CORPORATE LIMITS
 - 10" SANITARY SEWER
 - 12" SANITARY SEWER

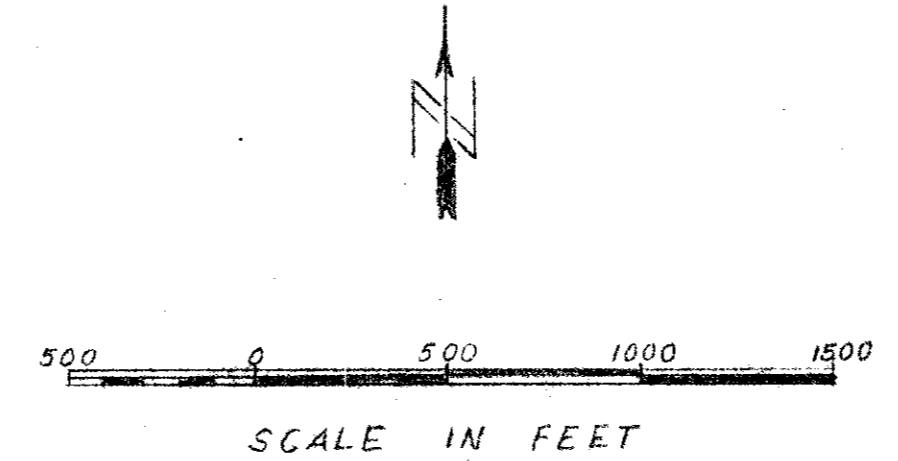

CITY OF ADDISON, TEXAS						
SEWER SYSTEM						
MIDWAY ROAD EXTENSION						
GINN & STACY, INC						
DESIGN	DRAWN	DATE	SCALE	REV'D	FILE	PAGE
JOS	JJ	12-73	1"=500'			1 of 4