


CABLE TERMINATION CHART										
CNDR NO.	CONDUCTOR COLOR	CABLE 1	CABLE 2	CABLE 3	CABLE 4	CABLE 5	CABLE 6	CABLE 7	CABLE 8	CABLE 9
		20 CNDR	5 CNDR	20 CNDR	5 CNDR	20 CNDR	5 CNDR	20 CNDR	5 CNDR	20 CNDR
		FROM T-1 TO CNTRL.	FROM T-2 TO CNTRL.	FROM T-3 TO CNTRL.	FROM T-4 TO CNTRL.	FROM T-5 TO CNTRL.	FROM T-6 TO CNTRL.	FROM T-7 TO CNTRL.	FROM T-8 TO CNTRL.	FROM T-9 TO CNTRL.
1	BLACK	PB COM	SPARE	PB COM	SPARE	PB COM	PB COM	SPARE	PB COM	SPARE
2	WHITE	SH COM	SH COM	SH COM	SH COM	SH COM	SH COM	SH COM	SH COM	SH COM
3	RED	SH 3, 4, 5 R	SH 8 R	SH 12, 13, 14 R	SH 17 R	SH 21, 22 R	SH 23 R	SH 26 R	SH 30, 31, 32 33 R	SH 36 R
4	GREEN	SH 3, 4, 5 G	SH 8 G	SH 12, 13, 14 G	SH 17 G	SH 21, 22 G	SH 23 G	SH 26 G	SH 30, 31, 32 33 G	SH 36 G
5	ORANGE	SH 3, 4, 5 Y	SH 8 Y	SH 12, 13, 14 Y	SH 17 Y	SH 21, 22 Y	SH 23 Y	SH 26 Y	SH 30, 31, 32 33 Y	SH 36 Y
6	BLUE	SH 5 → G		SH 14 → G			SH 23 → G		SH 33 → G	
7	WHITE/BLACK	SH 5 → Y		SH 14 → Y			SH 23 → Y		SH 33 → Y	
8	RED/BLACK	∅2 PED CALL		∅6 PED CALL			∅6 PED CALL		∅2 PED CALL	
9	GREEN/BLACK	SH 6 DW		SH 16 DW			SH 24 DW		SH 35 DW	
10	ORANGE/BLACK	SH 6 W		SH 16 W			SH 24 W		SH 35 W	
11	BLUE/BLACK	∅4 PED CALL		∅4 PED CALL			∅8 PED CALL		∅8 PED CALL	
12	BLACK/WHITE	SH 7 DW		SH 15 DW			SH 25 DW		SH 34 DW	
13	RED/WHITE	SH 7 W		SH 15 W		SPARE	SH 25 W		SH 34 W	
14	GREEN/WHITE	SPARE		SPARE		SPARE	SPARE		SPARE	
15	BLUE/WHITE	SH 1, 2 R		SH 10, 11 R		SH 19, 20 R	SPARE		SH 27, 29 R	
16	BLACK/RED	SH 1, 2 → G		SH 10, 11 → G		SH 19, 20 → G			SH 27, 29 → G	
17	WHITE/RED	SH 1, 2 → Y		SH 10, 11 → Y		SH 19, 20 → Y			SH 27, 29 → Y	
18	ORANGE/RED	SH 37 R		SH 9 R		SH 18 R			SH 28 R	
19	BLUE/RED	SH 37 → G		SH 9 → G		SH 18 → G			SH 28 → G	
20	RED/GREEN	SH 37 → Y		SH 9 → Y		SH 18 → Y			SH 28 → Y	

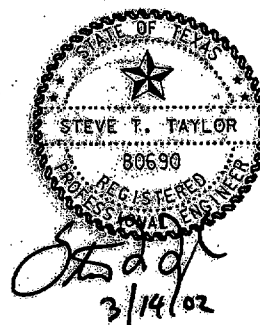

**Carter-Burgess**  
Texas Department of Transportation

**TRAFFIC SIGNAL CHARTS**  
MIDWAY ROAD & SPRING VALLEY ROAD

SHEET 3 OF 5

DESIGNED: RWA	FED. RD DIST. NO.	STATE	FEDERAL AID PROJECT NO.	HIGHWAY NO.
CHECKED: STT	6	TEXAS	CM 571 871	DB
DRAWN: RWA	COUNTY	CONTROL NO.	SECTION NO.	SHEET NO.
CHECKED: STT	DALLAS	DALLAS	908	45 342 59