


BENCH MARKS:  
 IRON ROD IN 6" PECAN, 60'± EAST OF & STA. 28+00± ON MONTFORT DR. (280'± N. OF SUNNY ROCK RD) ELEV. = 615.04  
 R.R. SPIKE IN 14" OAK, 85'± EAST OF & STA. 31+40± ON MONTFORT DR. (640'± N. OF SUNNY

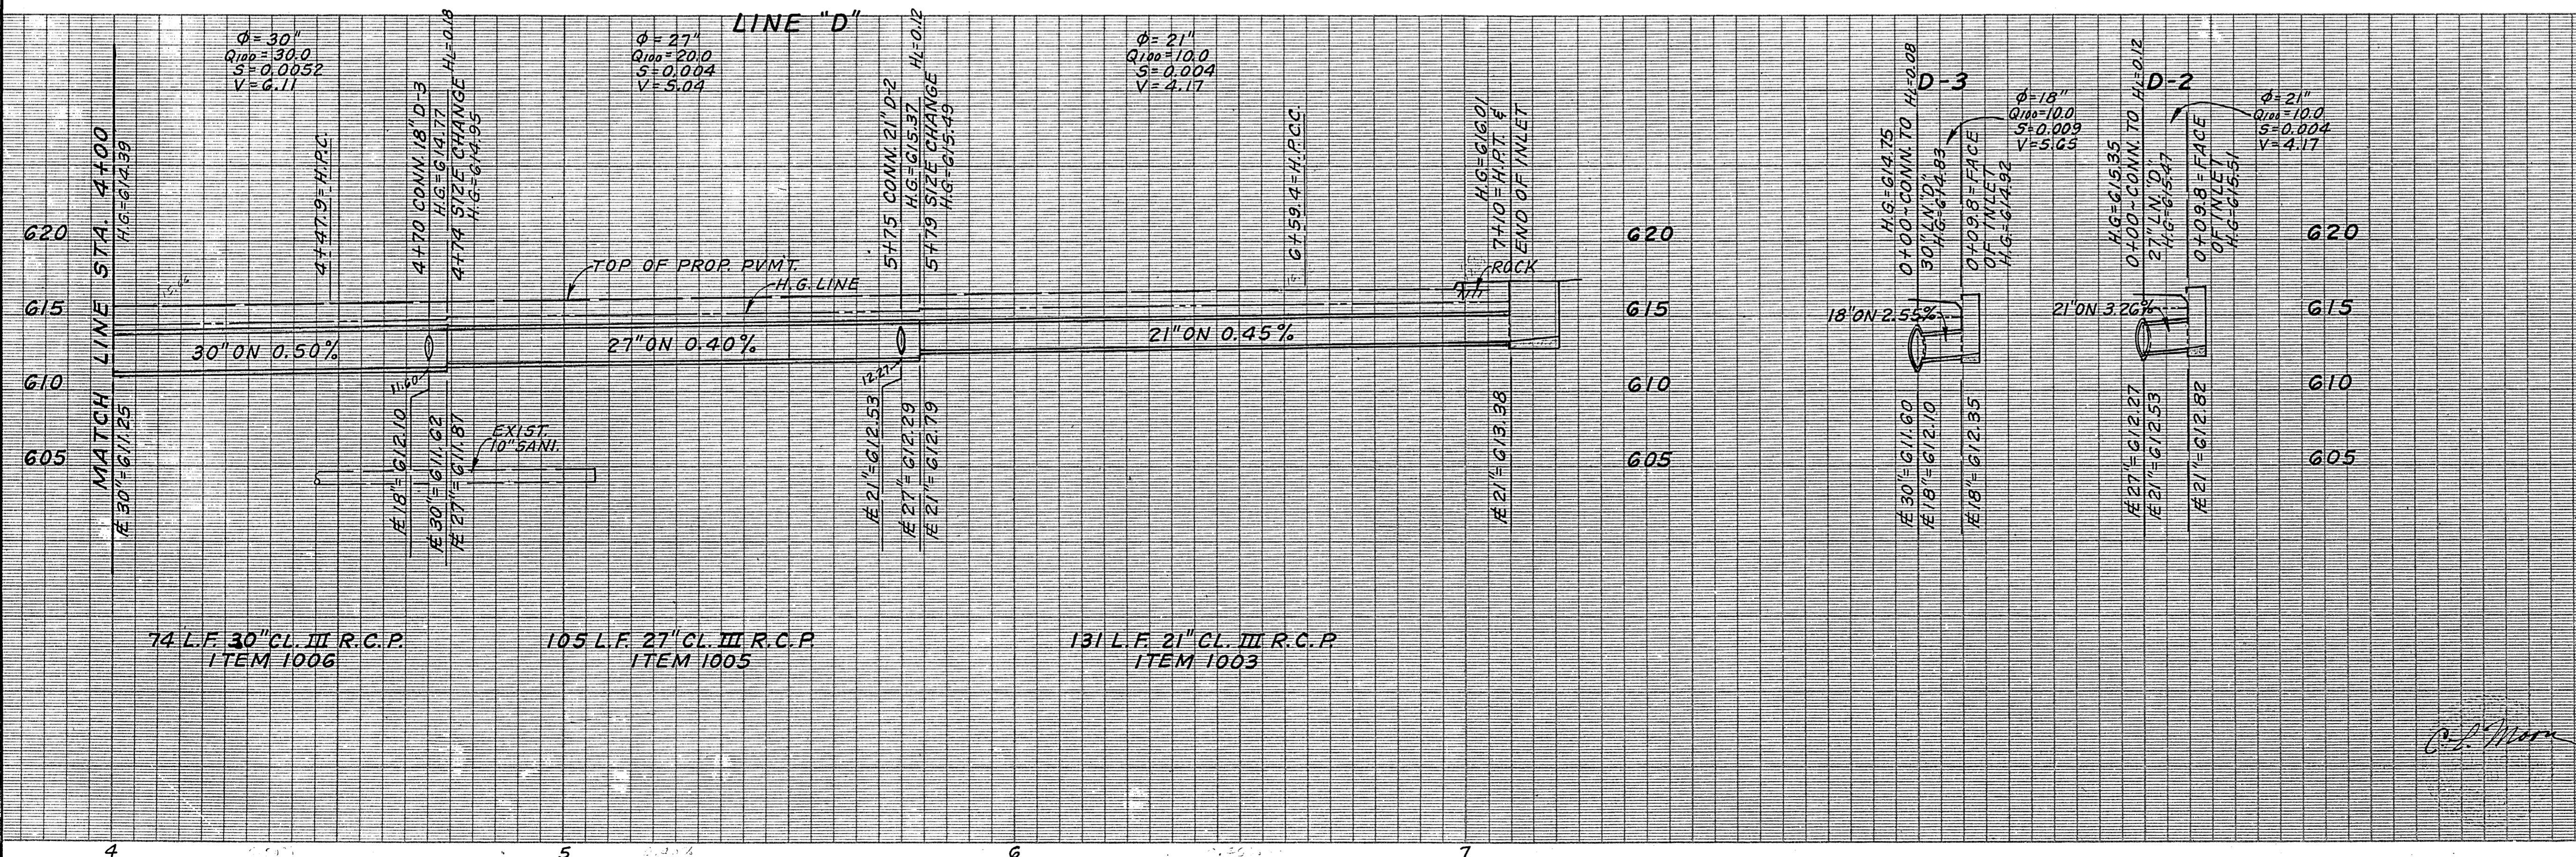

|   |       |           |           |       |      |      |
|---|-------|-----------|-----------|-------|------|------|
| STORM DRAINAGE IMPROVEMENTS               |       |           |           |       |      |      |
| MONTFORT DRIVE                            |       |           |           |       |      |      |
| FROM PRESTON OAKS RD. TO VERDE VALLEY LN. |       |           |           |       |      |      |
| DEPARTMENT OF PUBLIC WORKS                |       |           |           |       |      |      |
| CITY OF DALLAS, TEXAS                     |       |           |           |       |      |      |
| DESIGN                                    | DRAWN | DATE      | SCALE     | NOTED | FILE | NO.  |
| MOON                                      | S.J.  | JAN. 1984 | H: 1"=20' | J.B.  | 421Q | 3874 |
| ENGRS                                     |       |           | V: 1"=6'  |       |      |      |