



BELTLINE ROAD

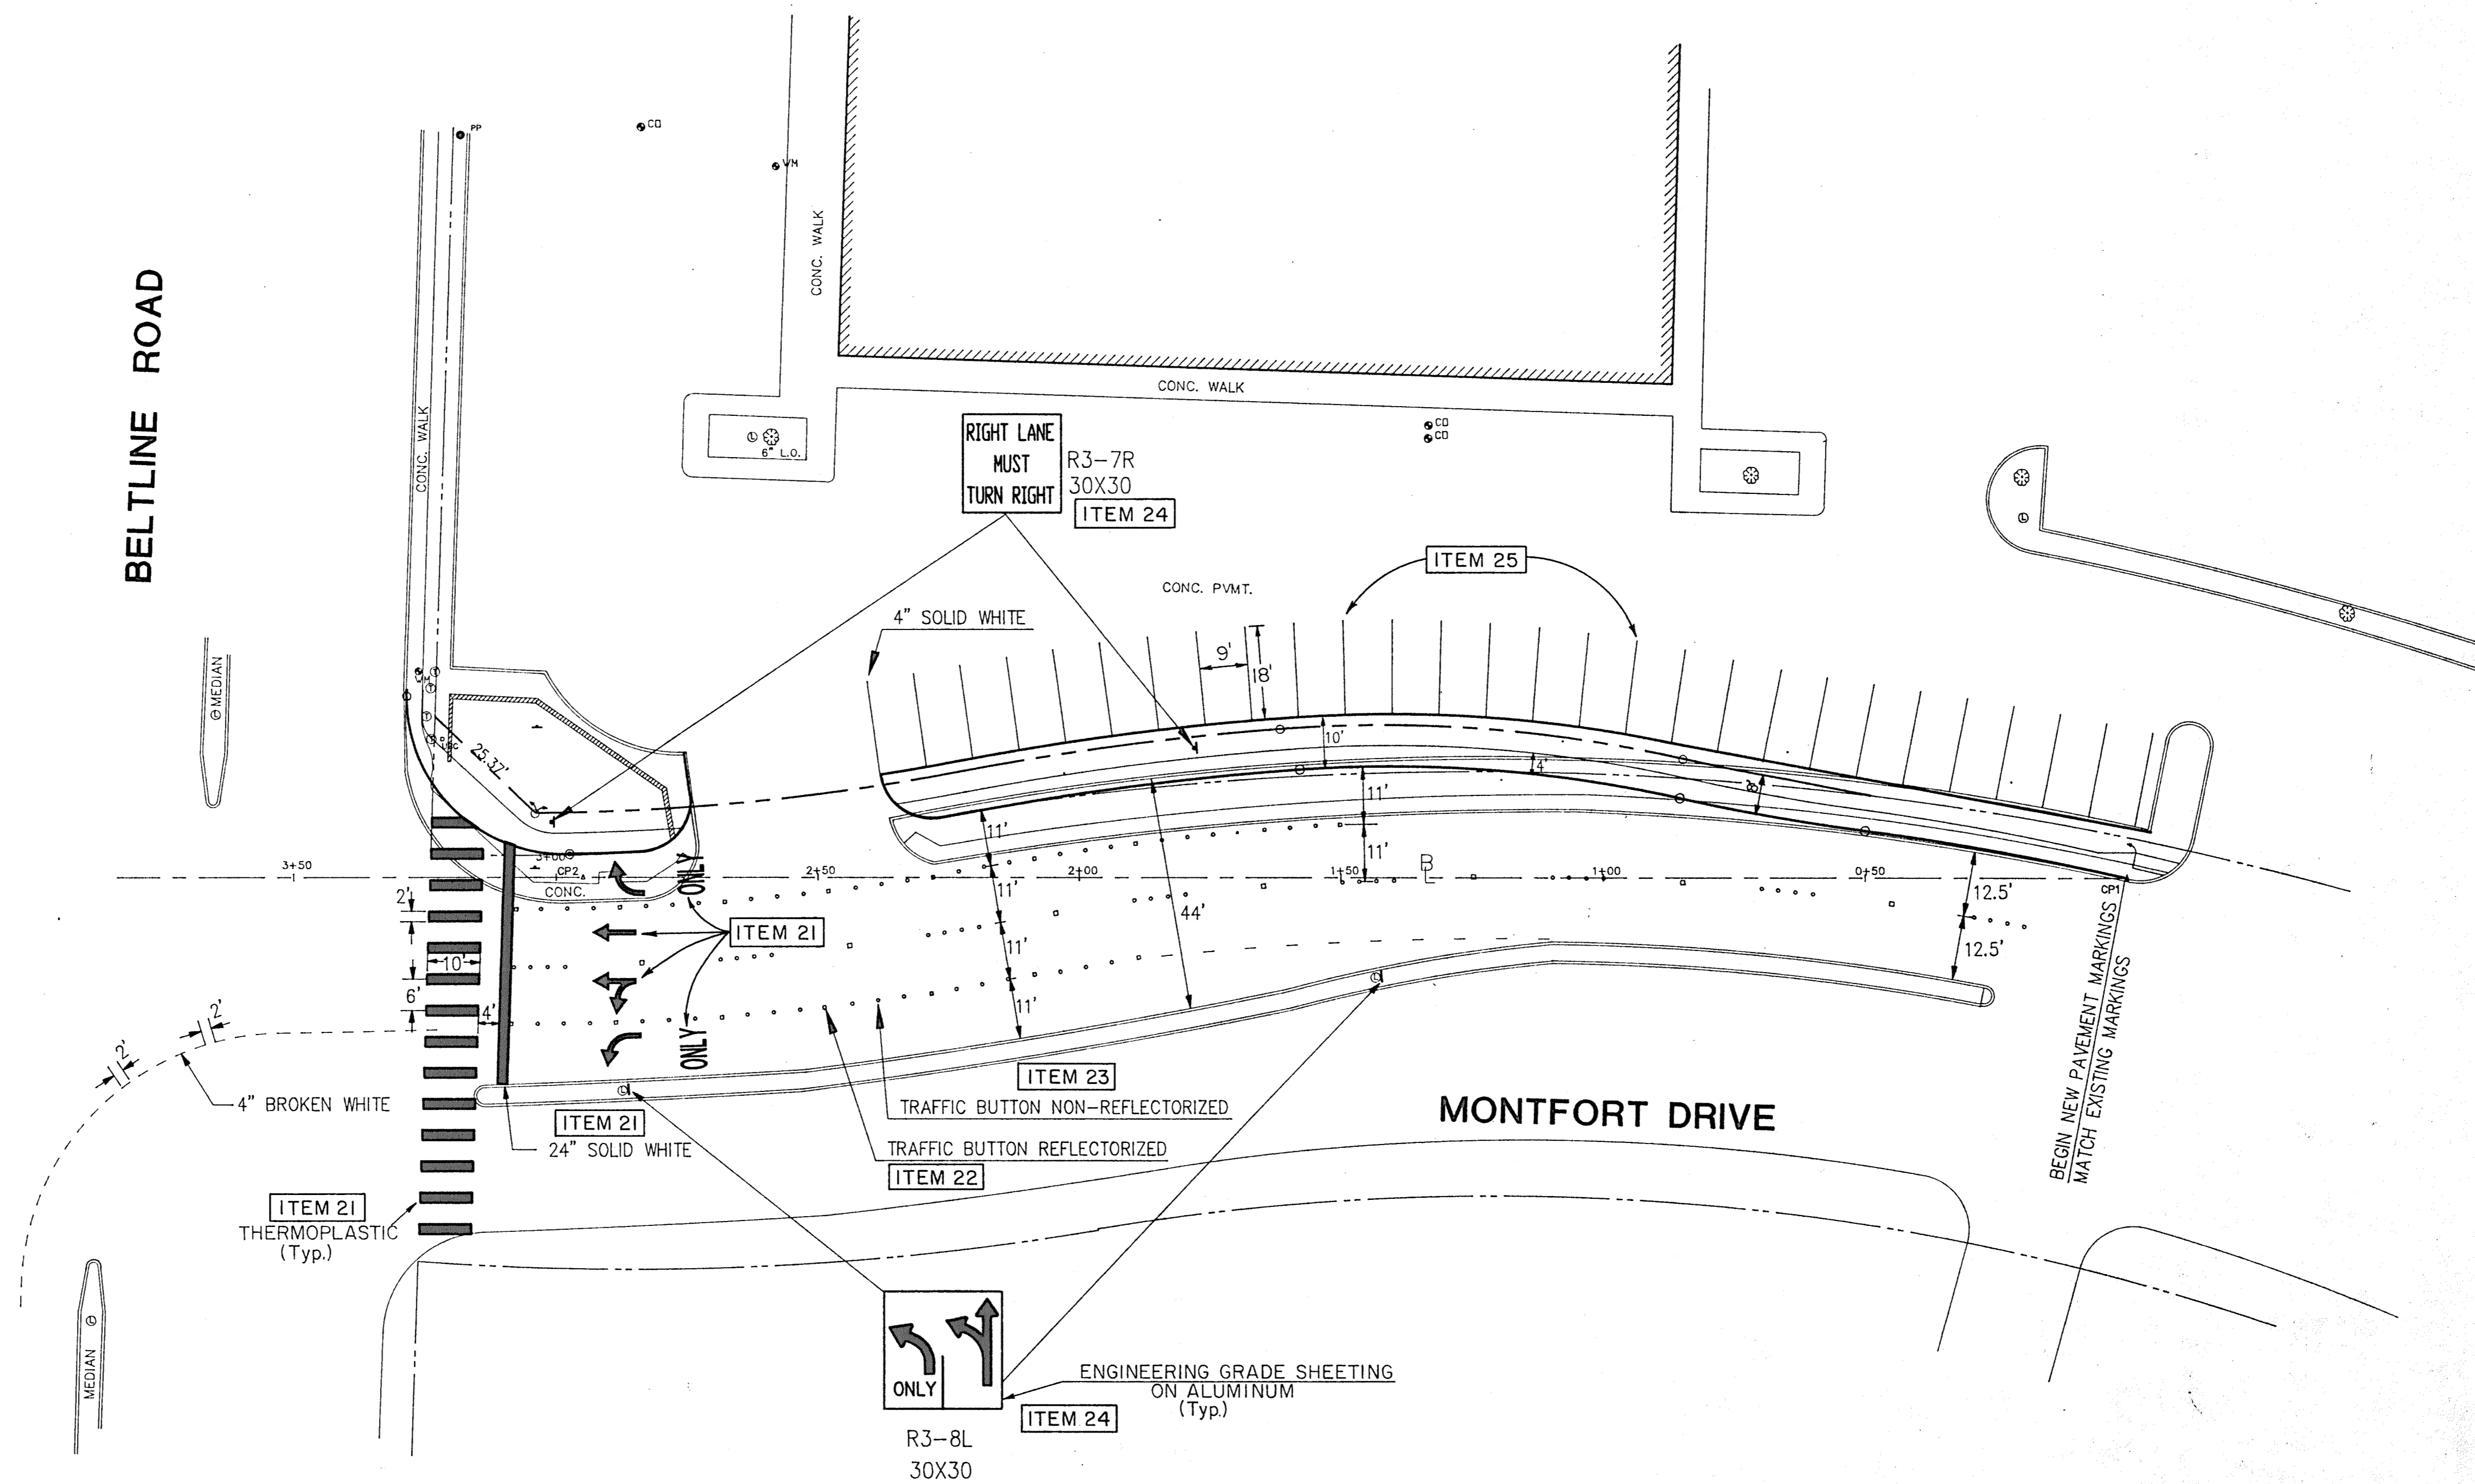

MONTFORT DRIVE

No.	Date	Revisions	App.

Barton-Aschman
Associates, Inc.

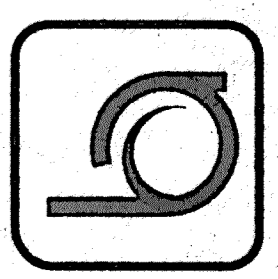

**SIGNING AND PERMANENT
PAVEMENT MARKINGS**

**TOWN OF ADDISON, TEXAS
BELT LINE RD./MONTFORT**

Scale: 1"=20'
Date: 01/07/92
Designed by: G.D. JOST
Drawn by: L.J. MATTHEWS
Checked by: L.M. POND
Approved by: XXXXXXXXXX
Project No: 1663-14-01
File Name: SIGNING