


CURVE No.	Δ	R	T	L
1	5° 17' 5.81"	392.47'	18.11'	36.20'
2	17° 09' 59.98"	258.00'	38.94'	77.30'
3	6° 25' 55.48"	549.00'	30.85'	61.63'
4	10° 24' 13.17"	451.00'	41.06'	81.89'

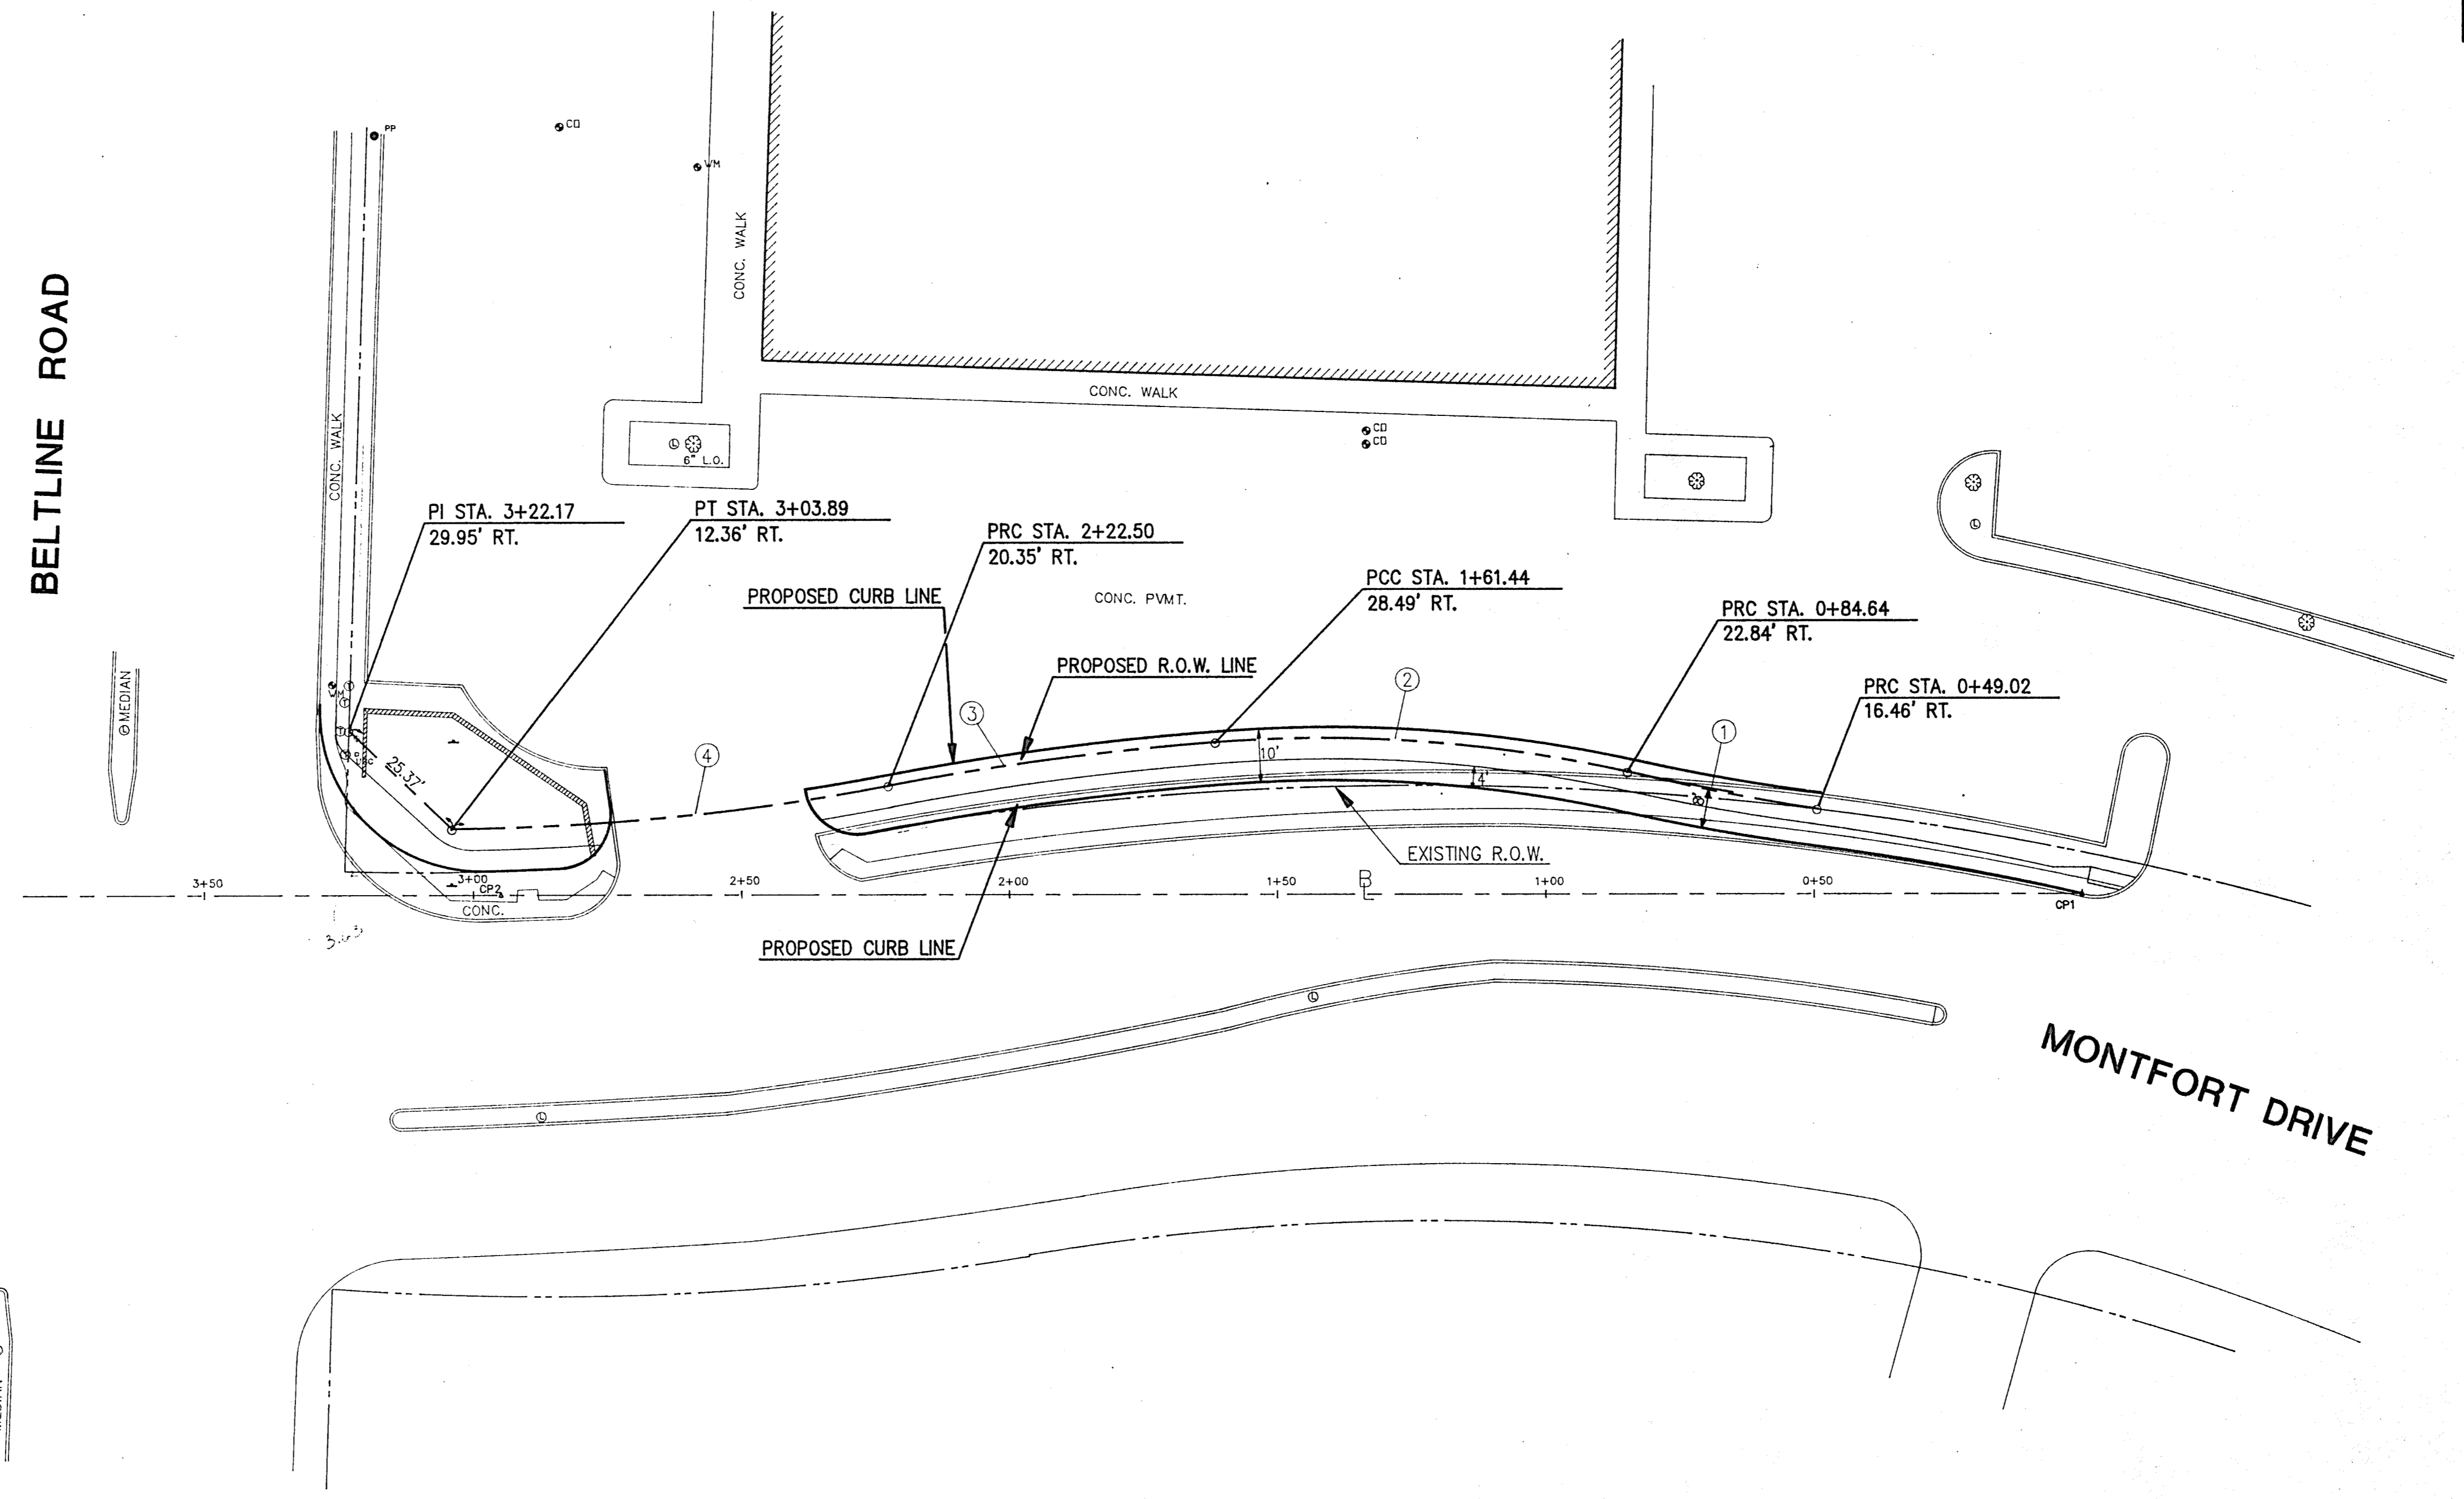

PROPOSED RIGHT-OF-WAY

**TOWN OF ADDISON, TEXAS
BELT LINE RD./MONTFORT**

Scale: 1"=20'
 Date: 01/07/92
 Designed by: C.D. JOST
 Drawn by: L.J. MATTHEWS
 Checked by: L.M. POND
 Approved by: XXXXXXXXXX
 Project No: 166314.01
 File Name: P-ROW