
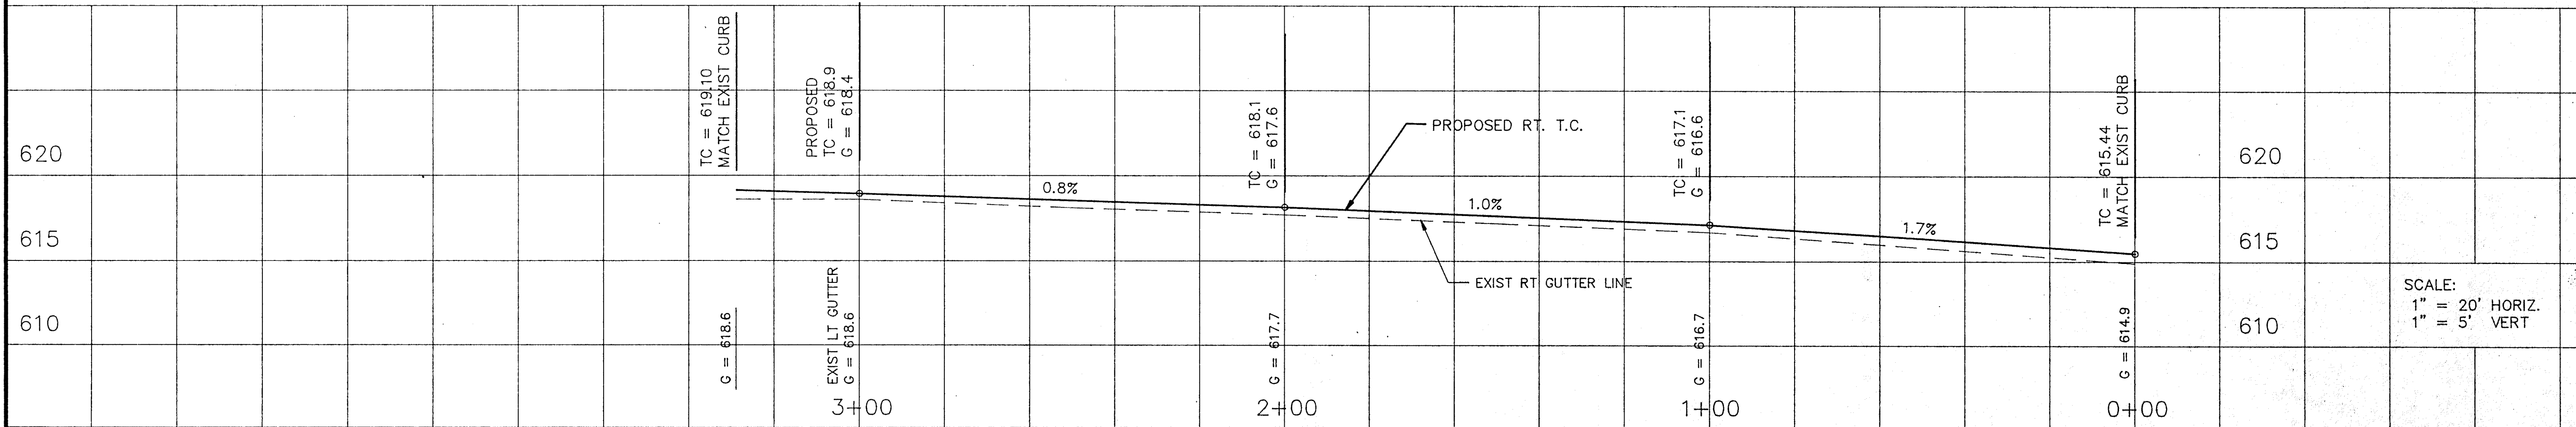


CURVE DATA

CURVE NO.	Δ	R	T	L
1	5° 28' 6.67"	532.47'	25.43'	50.82'
2	5° 08' 51.35"	400.00'	17.98'	35.94'
3	16° 42' 30.56"	250.00'	36.71'	72.90'
4	6° 45' 10.44"	541.00'	31.92'	63.76'
5	9° 35' 46.20"	459.00'	38.53'	76.88'
6	91° 43' 36.80"	30.00'	30.92'	48.03'

BELTLINE ROAD

MONTFORT DRIVE

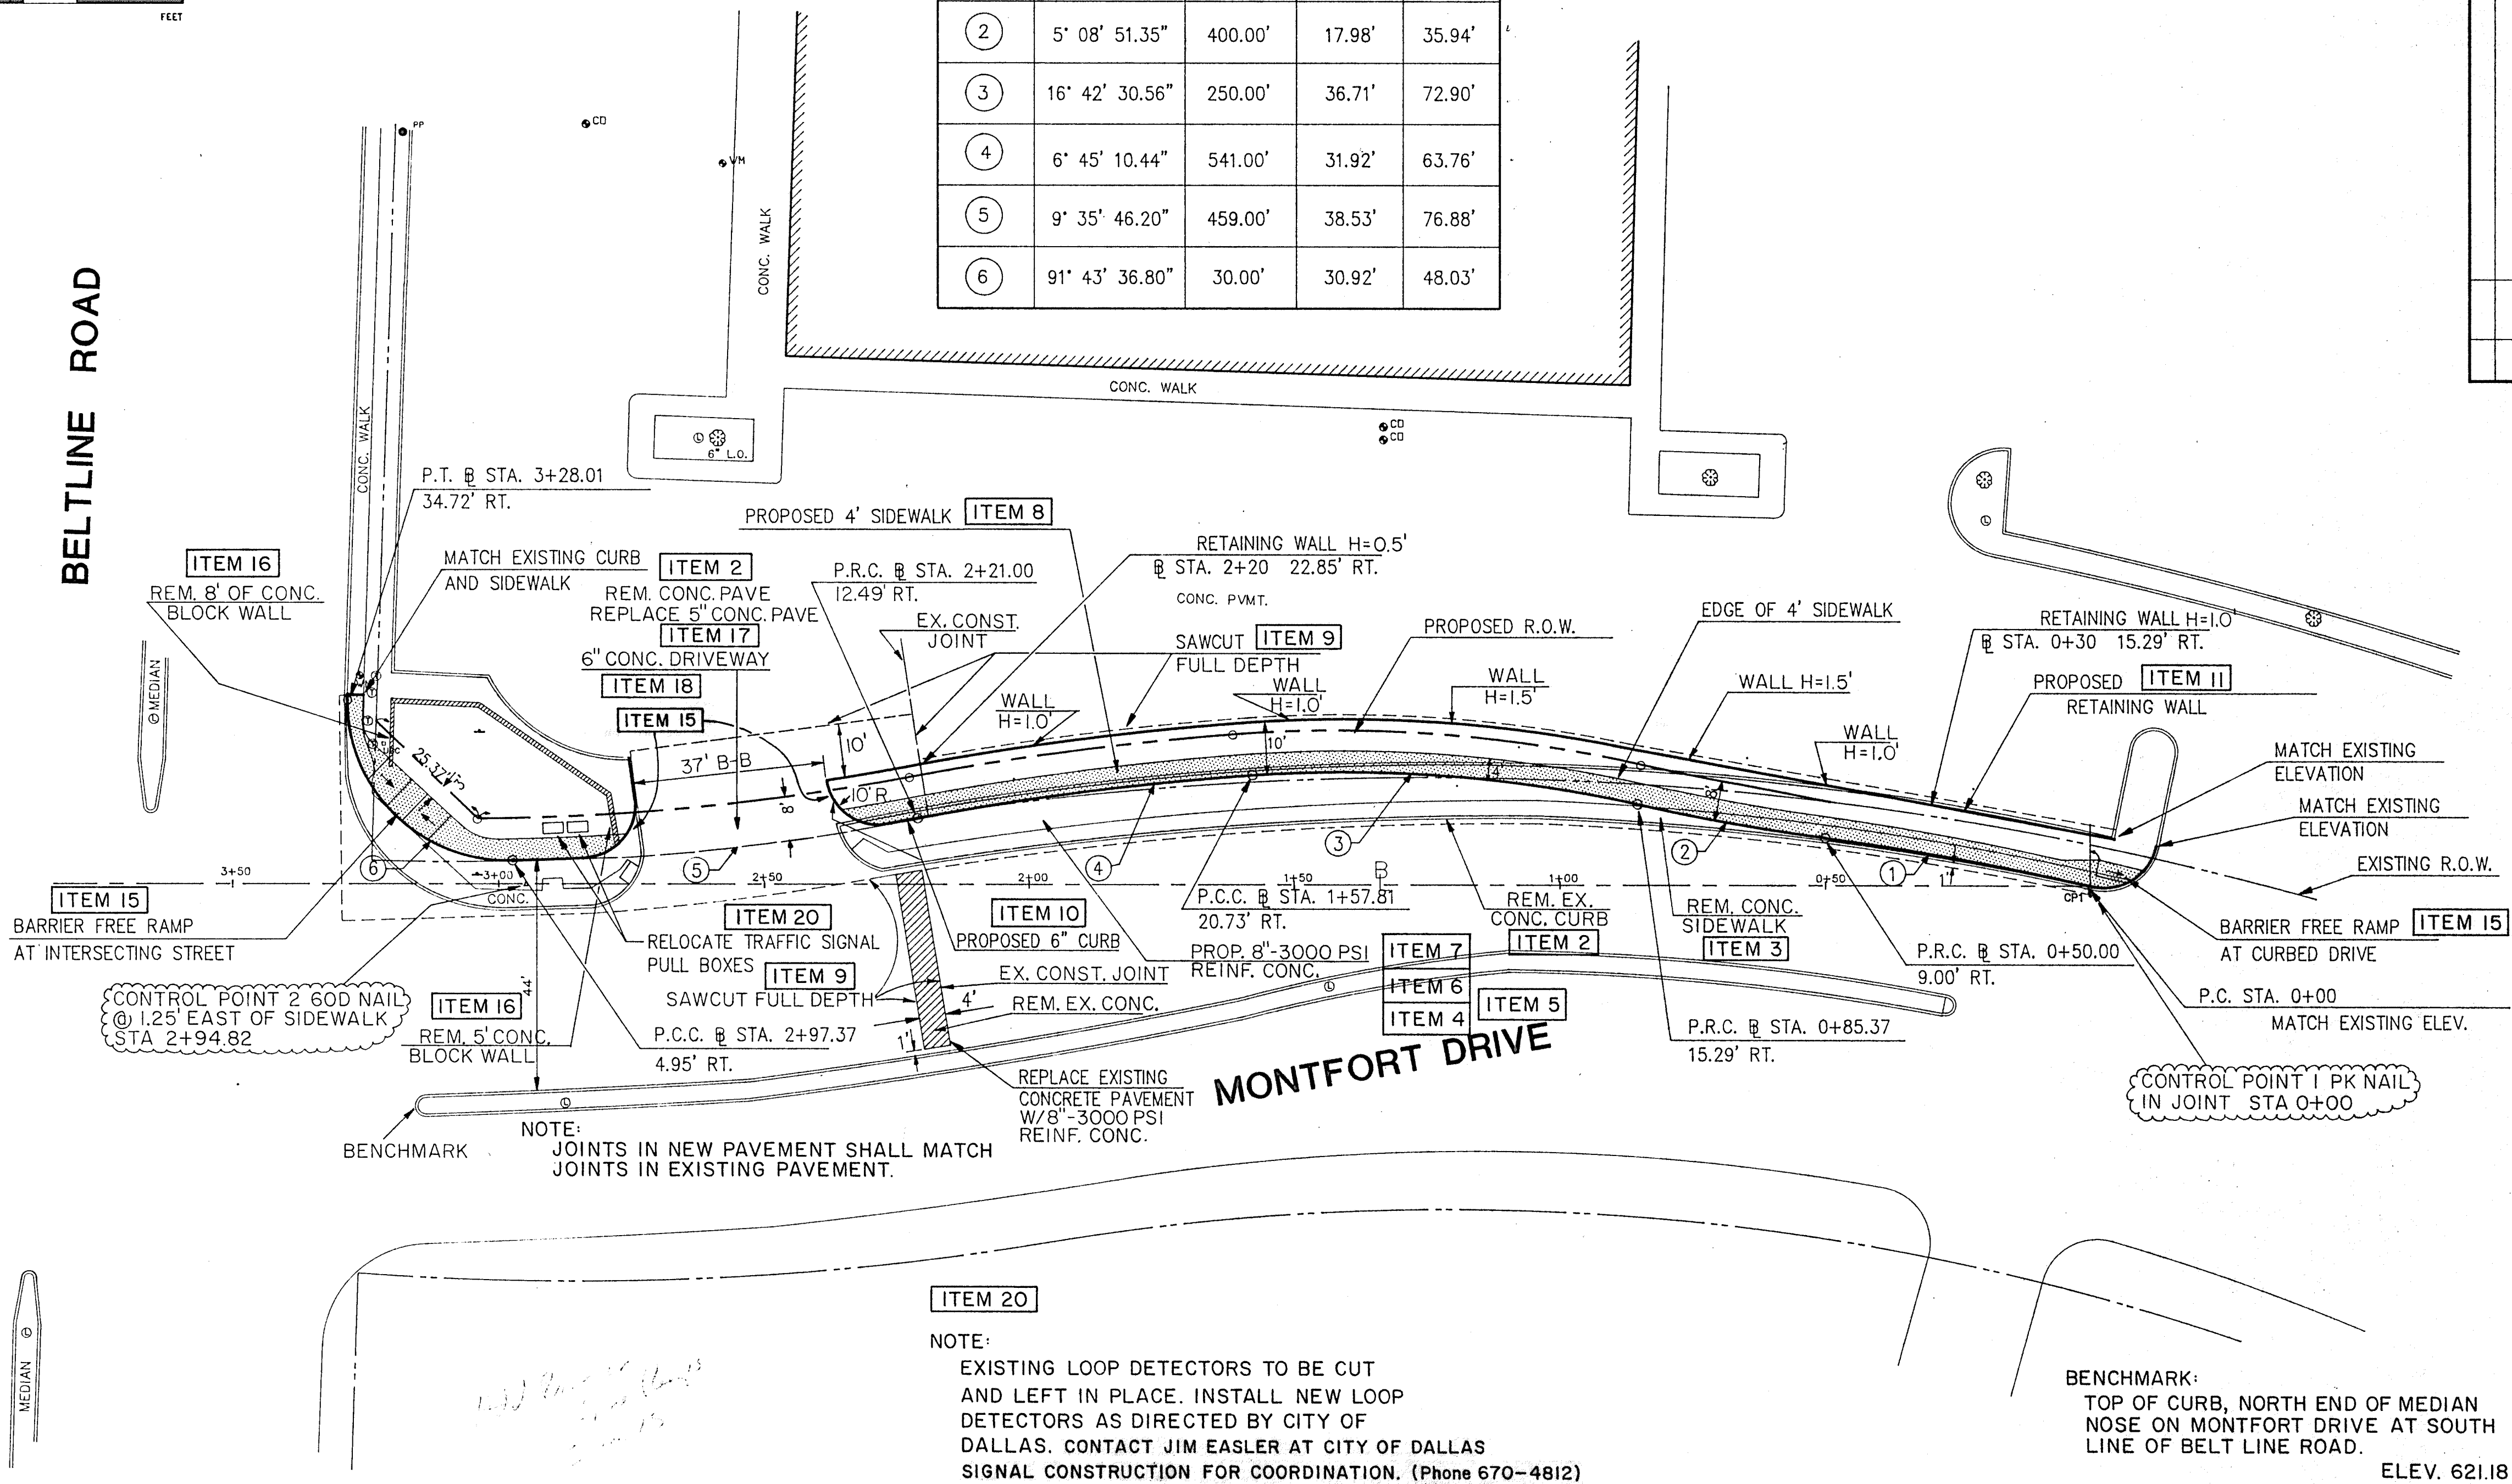

SCALE:
1" = 20' HORIZ.
1" = 5' VERT

Revisions
No. Date
App.

Barton-Aschman Associates, Inc.

PROPOSED RIGHT TURN LANE

**TOWN OF ADDISON, TEXAS
BELT LINE RD./MONTFORT**

Date: 01/17/92
Designed by: G.D. JOSE
Drawn by: L.J. MATTHEWS
Checked by: L.M. POND
Approved by: XXXXXXXXX
Project No: 166314.01
File Name: PROPOSED