


ELEVATION

3 TRANSITION IN FENCE

NOTE: ALL FENCING COATED WITH SPECIFIED TNEDEC COATING SYSTEM. REFER TO SPECIFICATIONS. PAINT COLOR IS BLACK.

SCALE: 1"=1'-0"

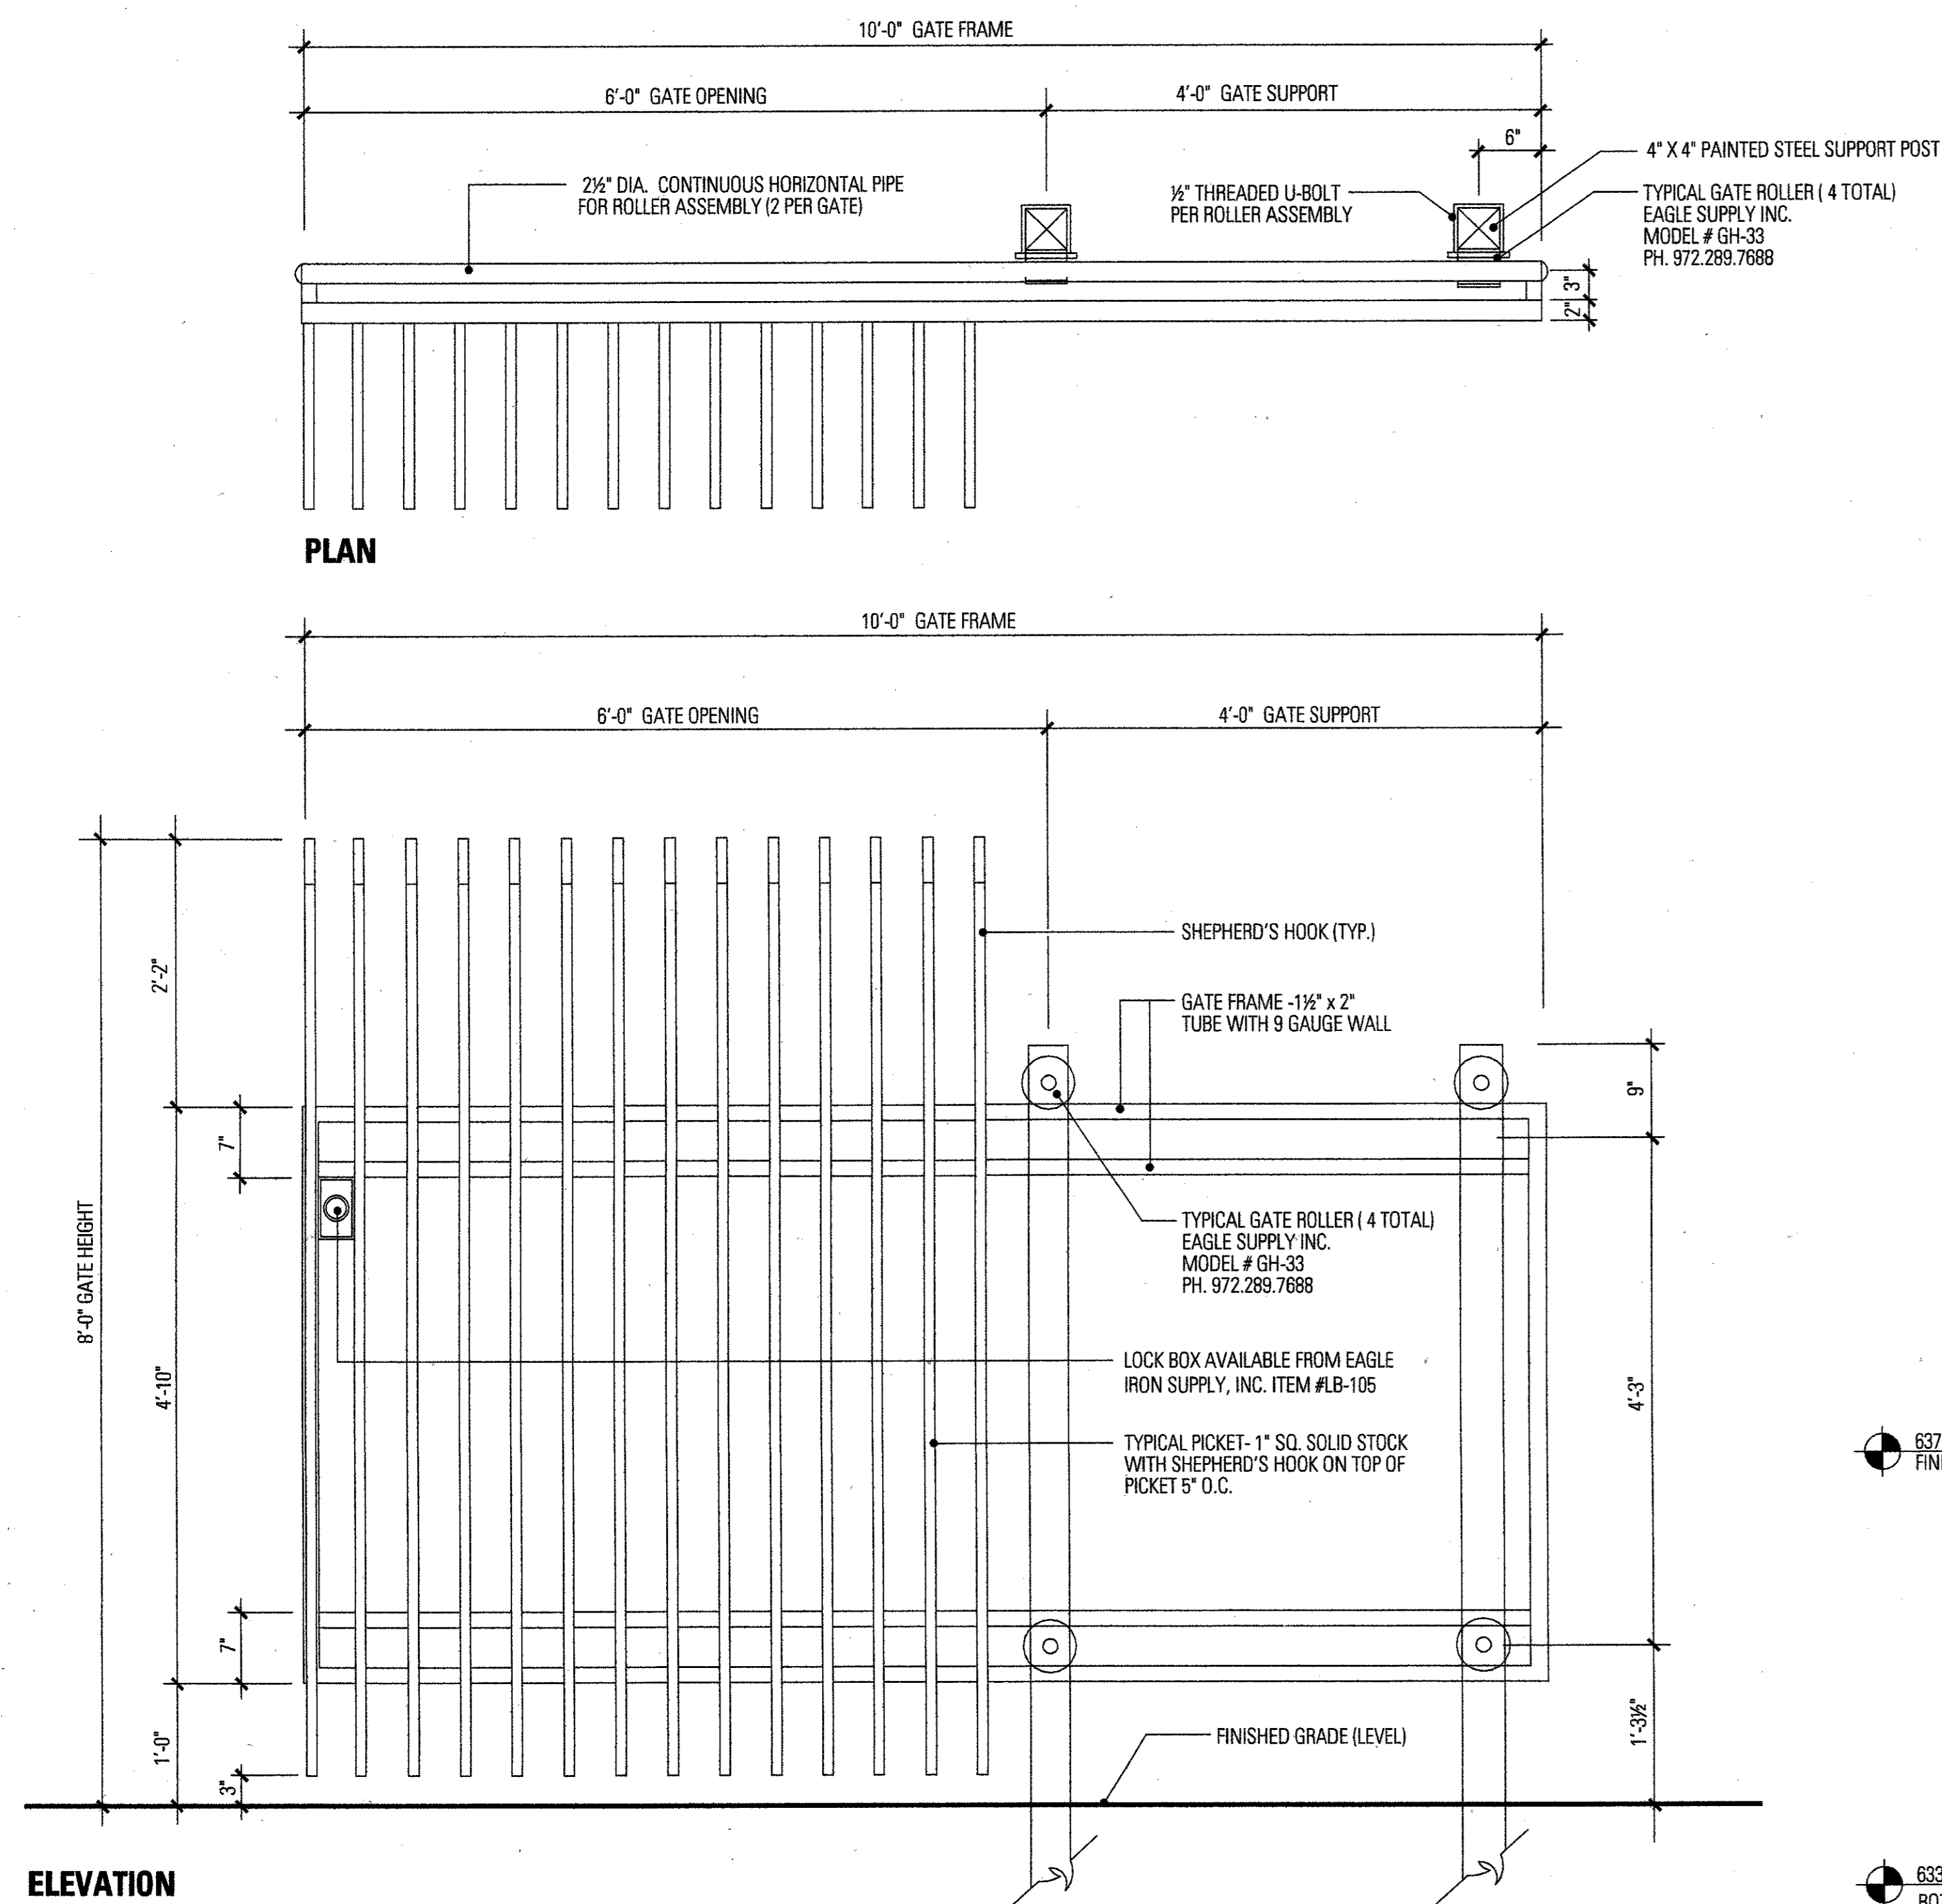


ELEVATION


2 SLIDING GATE

NOTE: ALL FENCING COATED WITH SPECIFIED TNEDEC COATING SYSTEM. REFER TO SPECIFICATIONS. PAINT COLOR IS BLACK.

SCALE: 1"=1'-0"

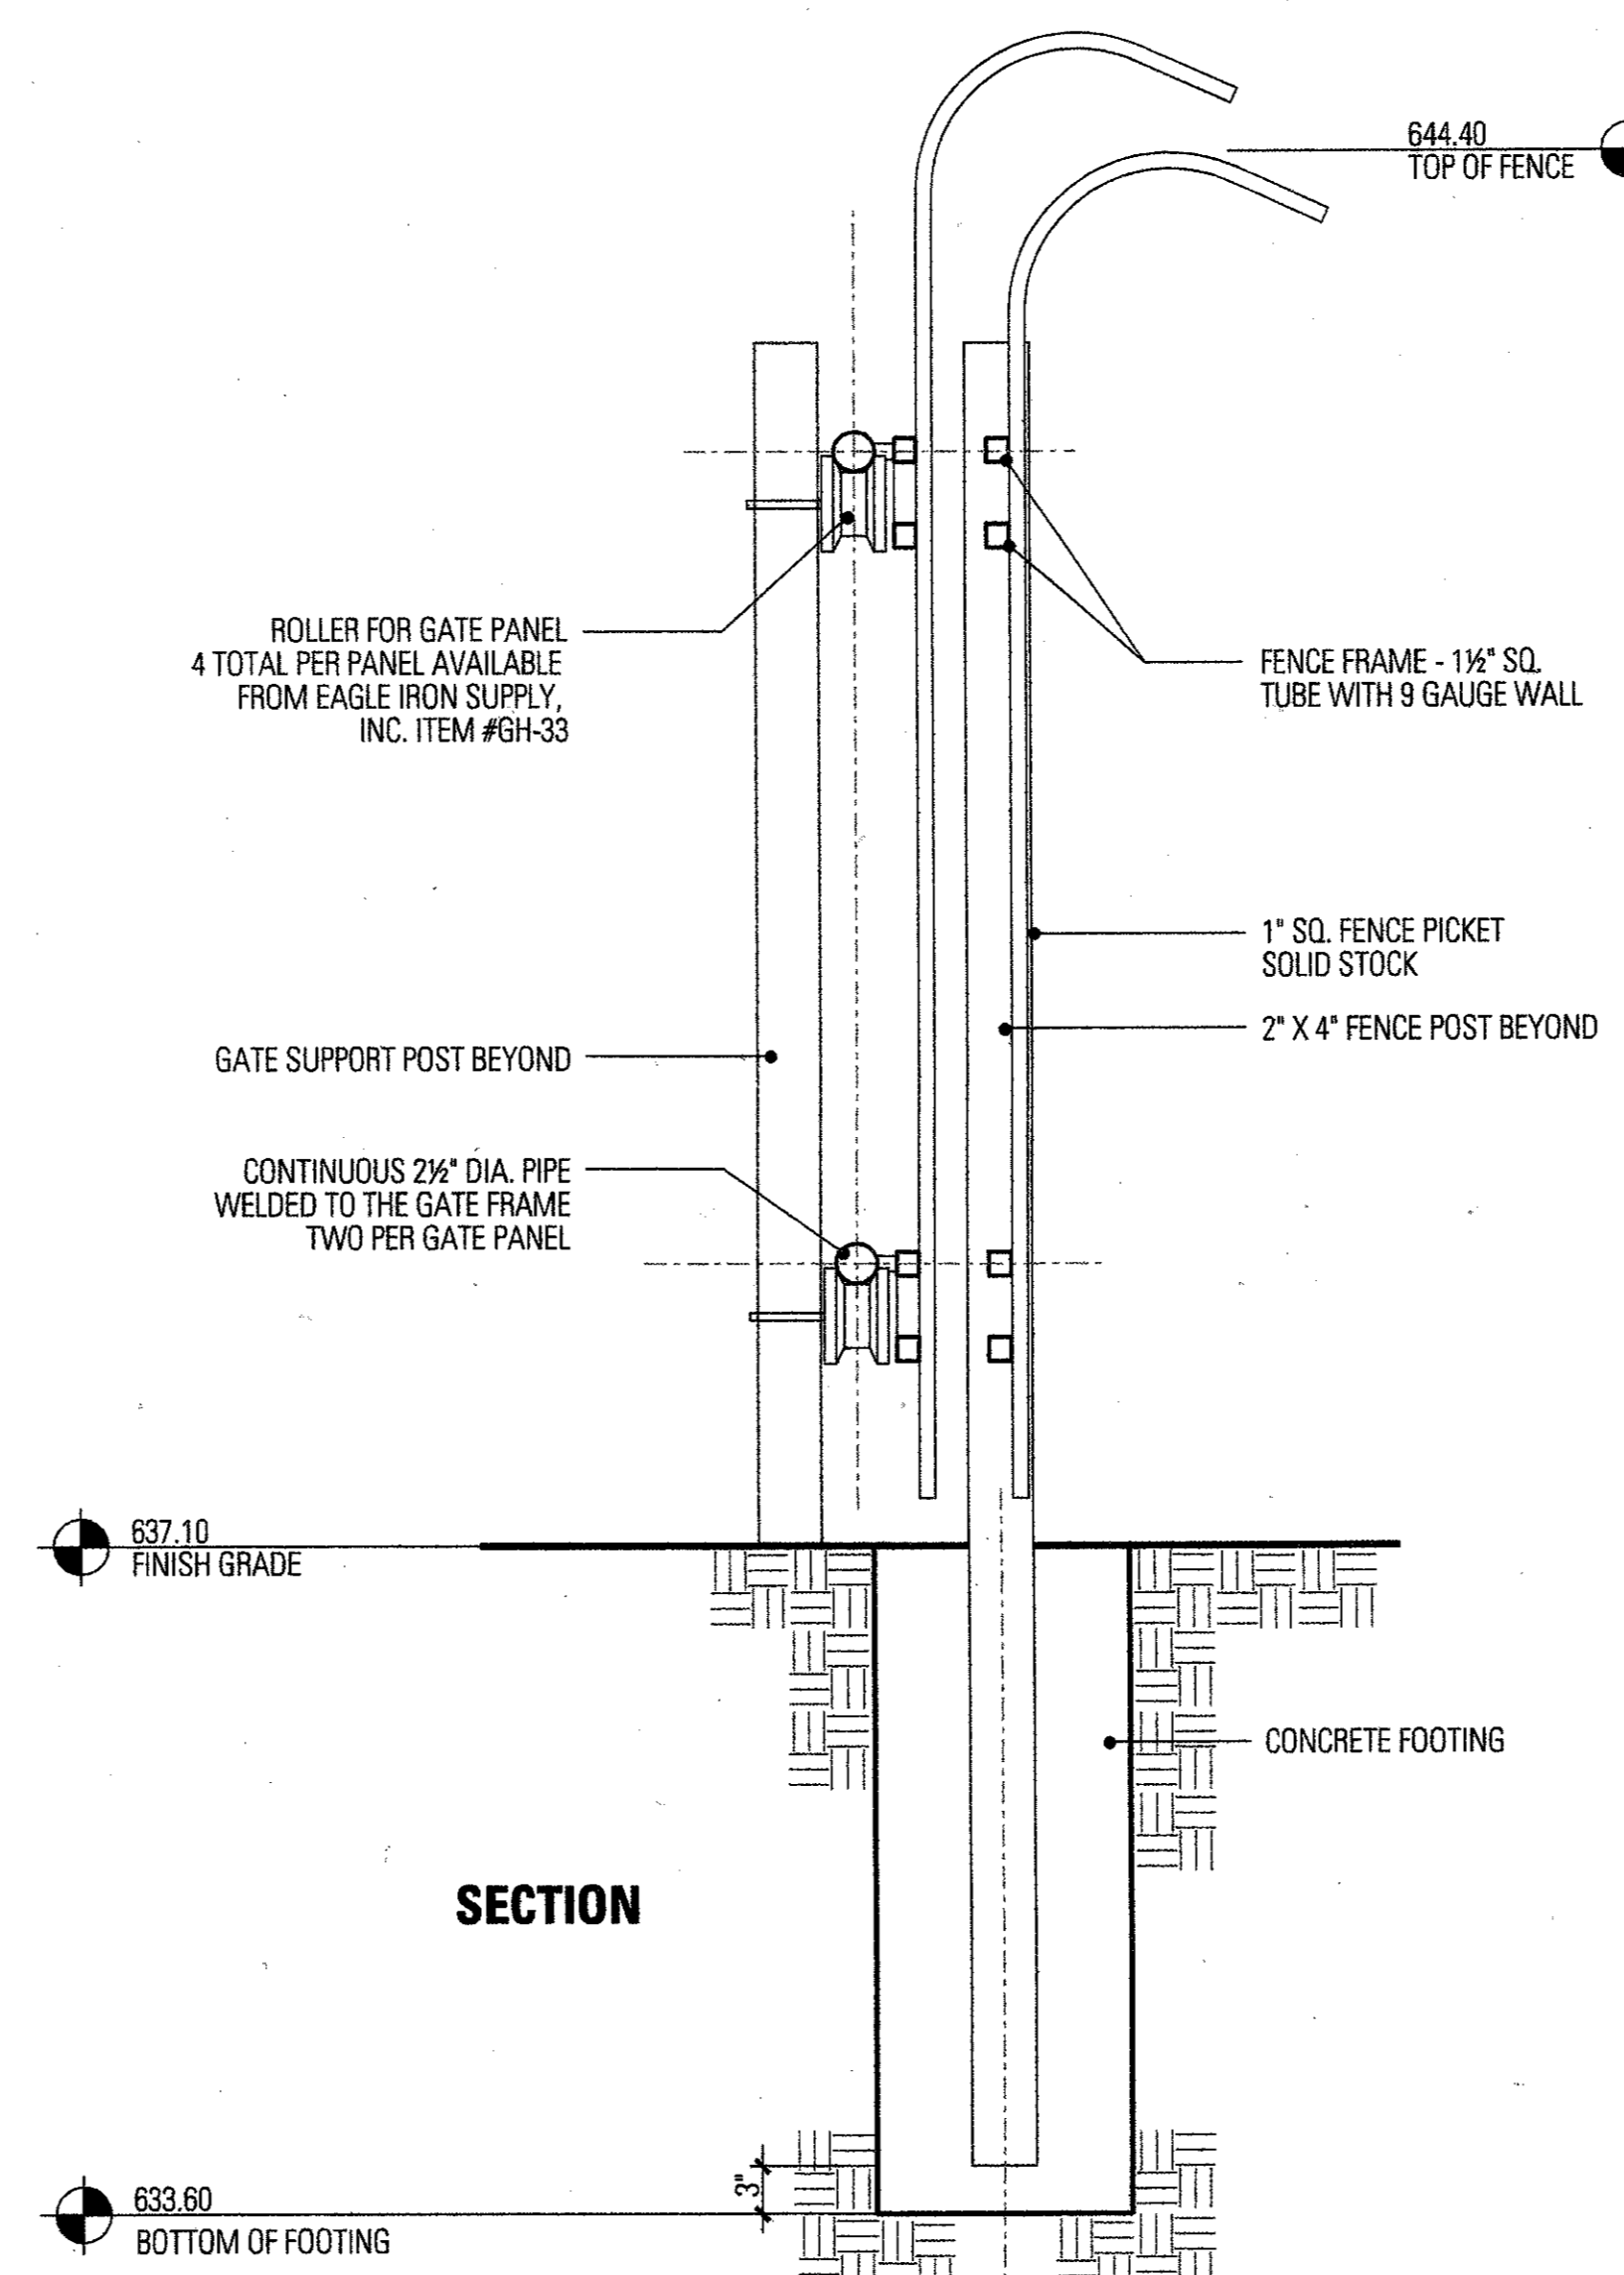

SECTION

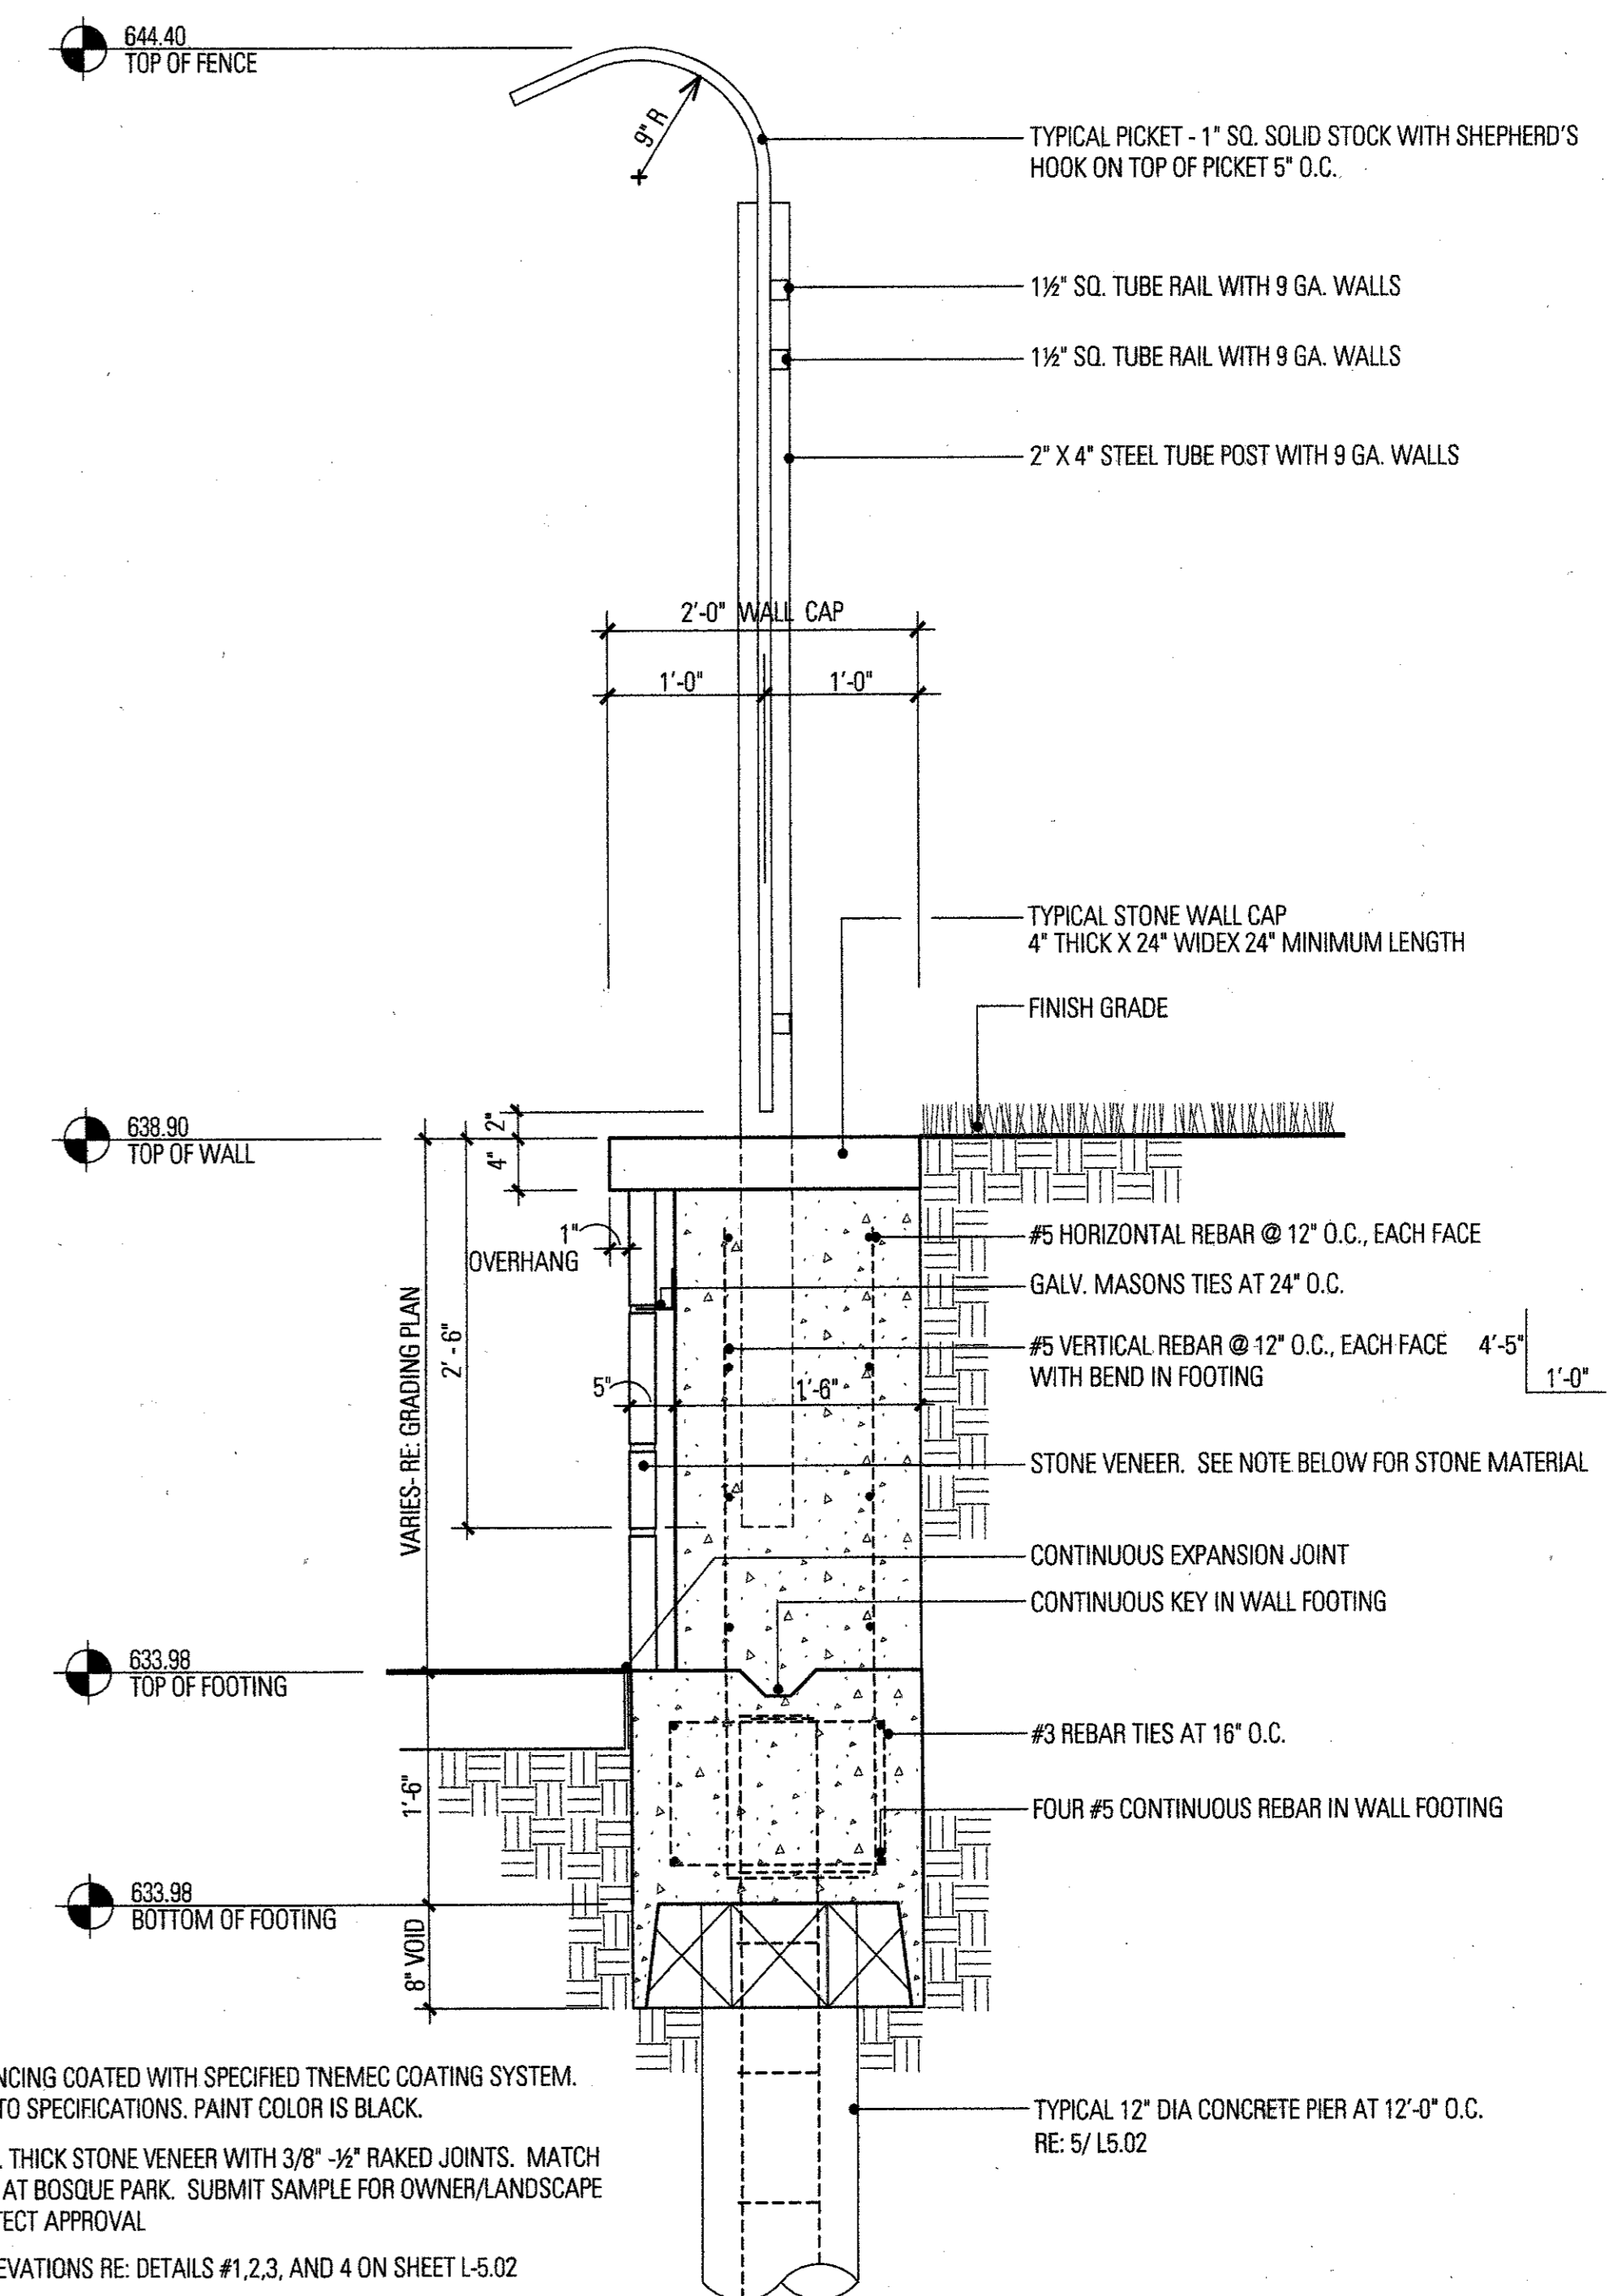



NOTE:

ALL FENCING COATED WITH SPECIFIED TNEDEC COATING SYSTEM. REFER TO SPECIFICATIONS. PAINT COLOR IS BLACK.
2" MIN. THICK STONE VENEER WITH 3/8" - 3/4" RAKED JOINTS. MATCH STONE AT BOSQUE PARK. SUBMIT SAMPLE FOR OWNER/LANDSCAPE ARCHITECT APPROVAL

FOR ELEVATIONS RE: DETAILS #1, 2, 3, AND 4 ON SHEET L-5.02

1 SECTION - WALL WITH FENCE

SCALE: 1"=1'-0"

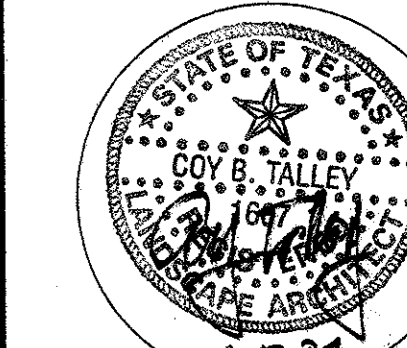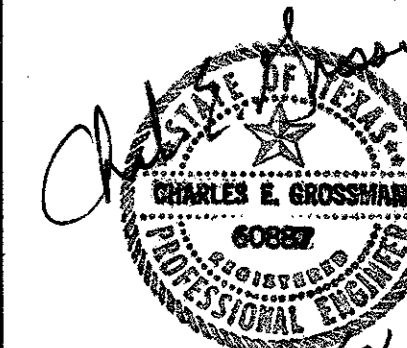

Project No.	1038
Drawn By:	ES/CJ
Checked By:	KB/CT
Date:	FEBRUARY 5, 2002
Revisions:	

Sheet Title:

DETAILS

L5.01

Sheet No.: