


NOTE:
CONTRACTOR TO CONTACT ALL
UTILITY COMPANIES TO VERIFY AND
LOCATE ANY AND ALL UTILITIES
PRIOR TO BEGINNING CONSTRUCTION.

NOTE: No Trees shall be cut except
as directed by the owner.

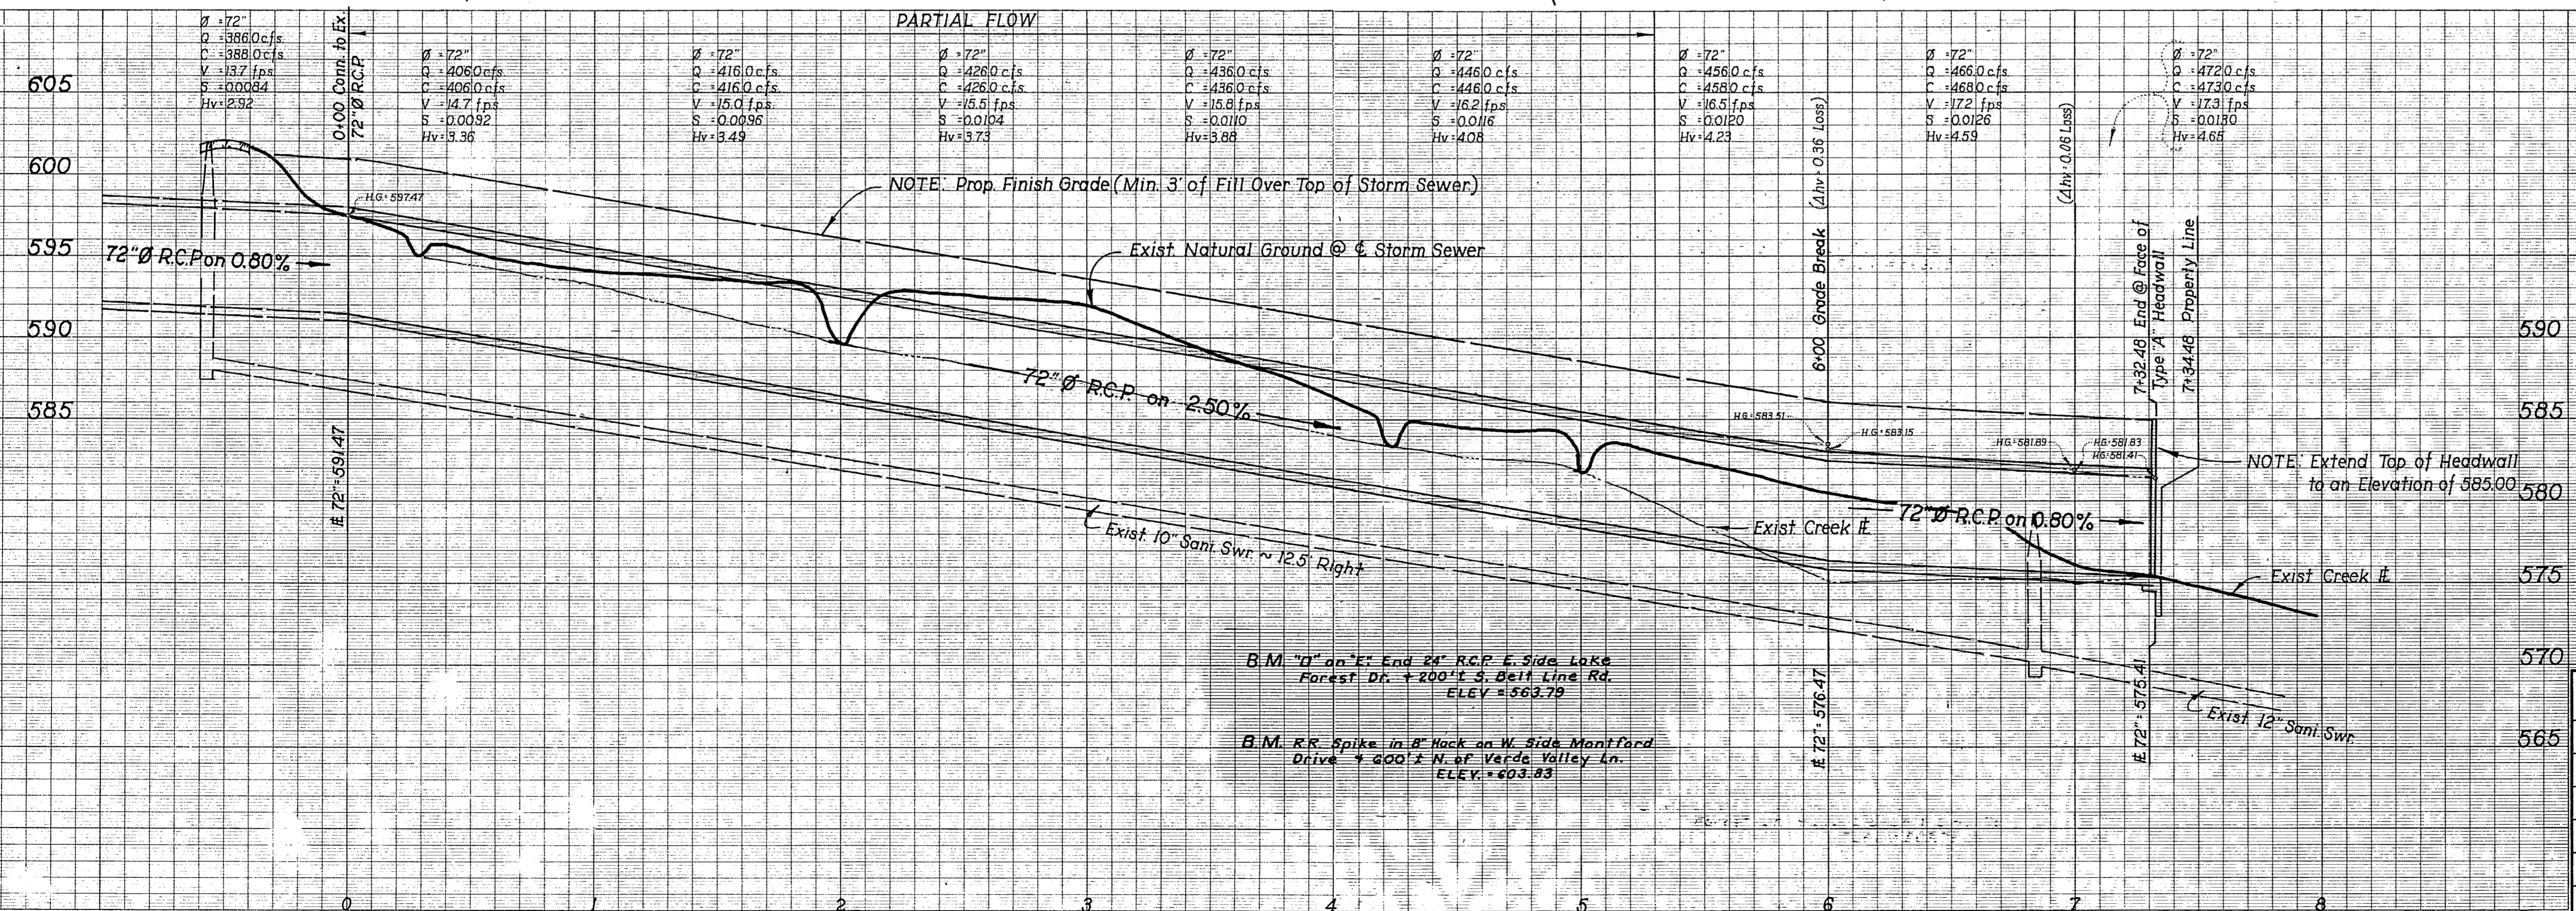

STORM SEWER
OAKS NORTH ADDITION
ADDISON, TEXAS

John C. Gibson Co., Inc. - Consulting Engineers
9510 Military Parkway - Dallas, Texas 75227

DESIGN	DRAWN	DATE	SCALE	NOTES	FILE	NO.
A.D.M.	A.D.M.	Aug. 23, 1978	H: 1" = 40' V: 1" = 6'	D.B.	Oaks North Addition	12

#10386