



TRACT 1  
8.919 ACRES  
TEXOK PROPERTIES, L.P.  
VOL. 2002240, PG. 3529


SOUTH & WESTERN ADDITION  
VOL. 98140, PG. 3247

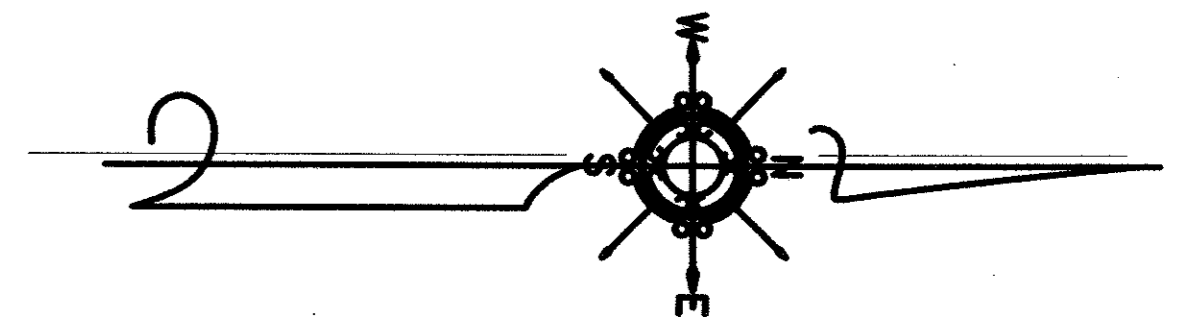

GRAPHIC SCALE

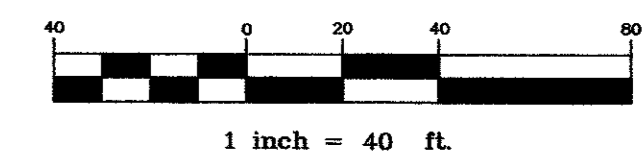

QUORUM DRIVE  
(PROPOSED 80' R.O.W.)

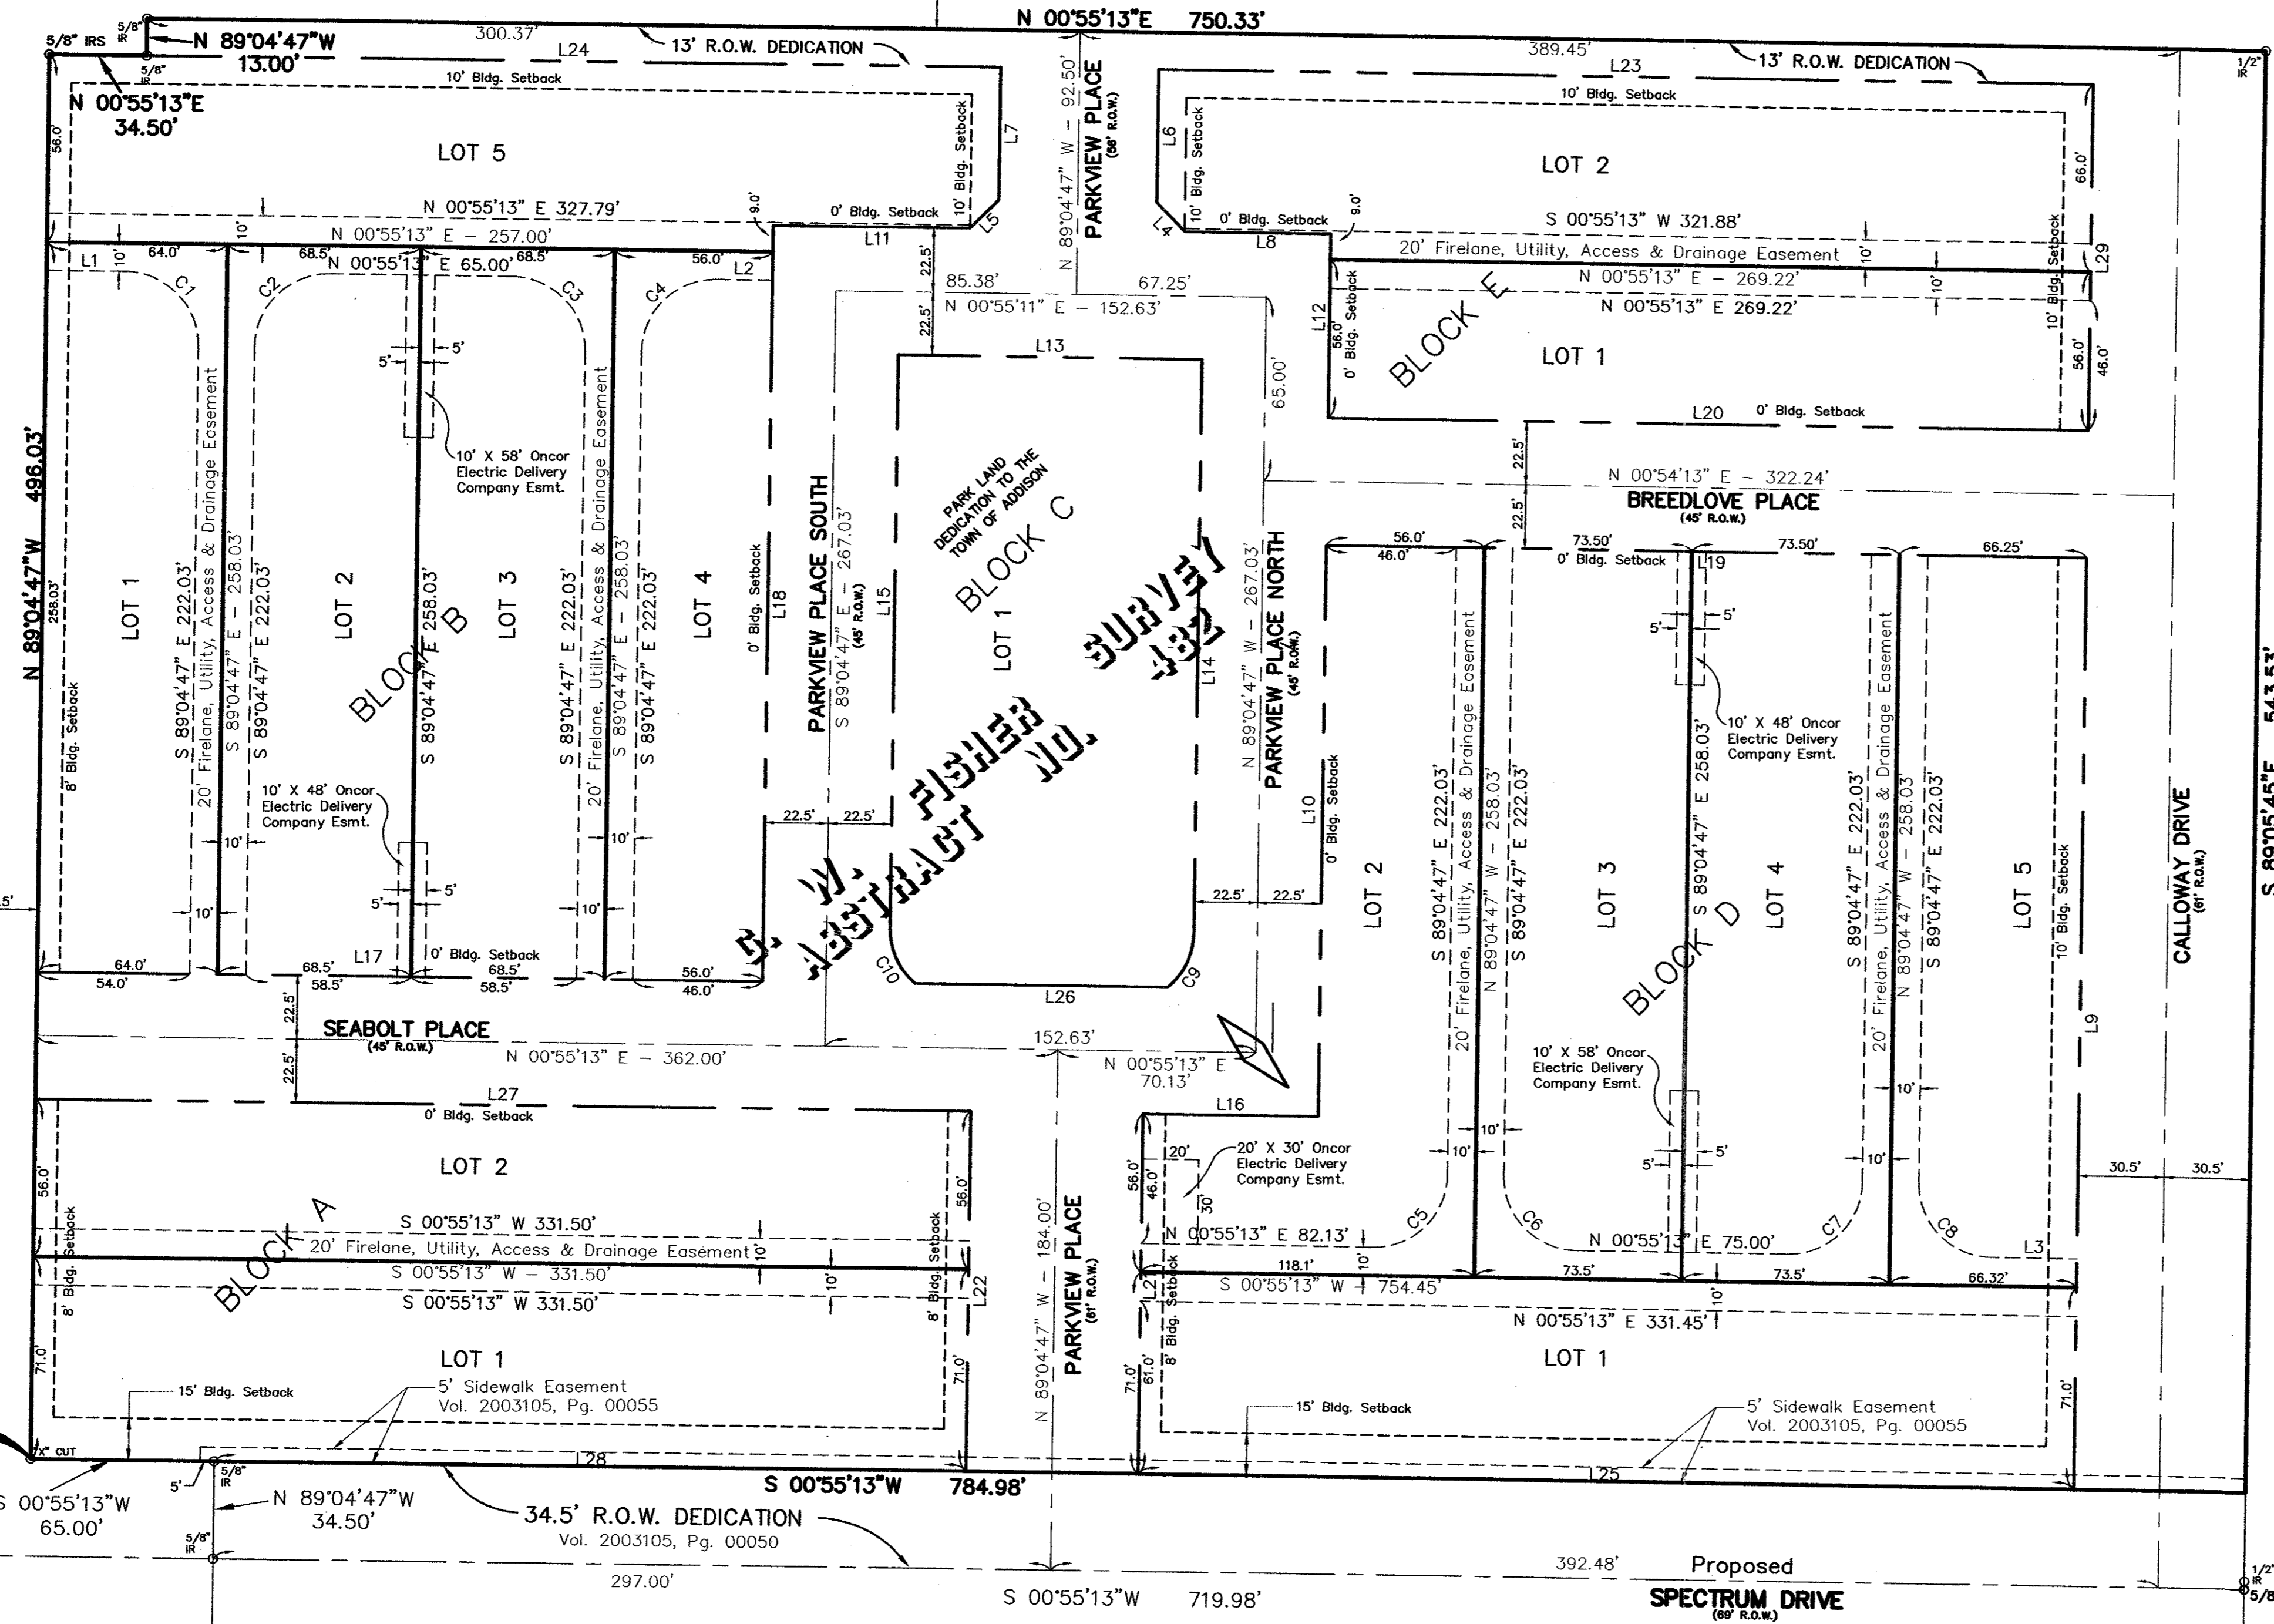

EASEMENT LINE TABLE

NUMBER	BEARING	DIST
L1	S 00°55'13" W	28.00'
L2	S 00°55'13" W	20.00'
L3	S 00°55'13" W	30.32'

EASEMENT CURVE TABLE

NUMBER	DELTA	RADIUS	ARC LENGTH	CHORD BRNG	CHORD LENGTH
C1	90°00'00"	26.00	40.84	S 45°55'13" W	36.77
C2	90°00'00"	26.00	40.84	S 44°04'47" E	36.77
C3	90°00'00"	26.00	40.84	S 45°55'13" W	36.77
C4	90°00'00"	26.00	40.84	S 44°04'47" E	36.77
C5	90°00'00"	26.00	40.84	N 44°04'47" W	36.77
C6	90°00'00"	26.00	40.84	N 45°55'13" E	36.77
C7	90°00'00"	26.00	40.84	N 44°04'47" W	36.77
C8	90°00'00"	26.00	40.84	N 45°55'13" E	36.77
C9	49°52'51"	25.50'	22.20'	S 64°08'21" E	21.51'
C10	49°52'51"	25.50'	22.20'	N 65°58'48" E	21.51'

LOT LINE TABLE

NUMBER	BEARING	DIST
L4	N 45°55'12" E	14.26'
L5	N 44°04'48" W	14.26'
L6	N 89°04'47" W	46.92'
L7	N 89°04'47" W	46.92'
L8	N 00°55'13" E	51.67'
L9	S 89°05'45" E	329.03'
L10	S 89°04'47" E	202.03'
L11	N 00°55'13" E	69.80'
L12	S 89°04'47" E	65.00'
L13	N 00°55'13" E	107.63'
L14	S 89°04'47" E	202.61'
L15	S 89°04'47" E	202.61'
L16	N 00°55'13" E	62.13'
L17	S 00°55'13" W	257.00'
L18	N 89°04'47" W	267.03'
L19	N 00°55'13" E	269.25'
L20	N 00°55'13" E	269.24'
L21	N 89°04'47" W	127.00'
L22	N 89°04'47" W	127.00'
L23	N 00°55'13" E	330.96'
L24	N 00°55'13" E	302.38'
L25	S 00°55'13" W	331.47'
L26	S 00°55'13" W	89.49'
L27	N 00°55'13" E	331.50'
L28	S 00°55'13" W	266.50'
L29	S 89°05'45" E	122.00'

**FINAL PLAT**  
**PARK VIEW AT ADDISON CIRCLE**


LOTS 1 & 2, BLOCK A, LOTS 1 thru 5, BLOCK B,  
LOT 1, BLOCK C, LOTS 1 thru 5, BLOCK D,  
and LOTS 1 and 2, BLOCK E  
9.016 ACRES

G.W. FISHER SURVEY ABSTRACT No. 482  
TOWN OF ADDISON, DALLAS COUNTY, TEXAS

OWNER  
CENTEX HOMES  
2800 SURVEYOR BOULEVARD  
CARROLLTON, TEXAS 75006  
(972)417-3562

SURVEYOR  
BROCKETT-DAVIS-DRAKE, INC.  
4144 NORTH CENTRAL EXPRESSWAY  
SUITE 1100  
DALLAS, TEXAS 75204  
(214)824-3647  
(214)824-7064 (fax)

Map 2004

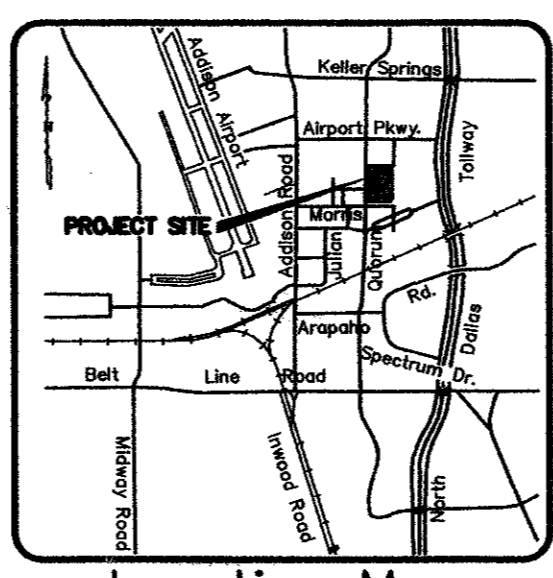

Location Map

TRACT 3  
7.106 ACRES  
TEXOK PROPERTIES, L.P.  
VOL. 2002240, PG. 3529

15851 DALLAS NORTH  
PARKWAY ADDITION  
VOL. 85021, PG. 1688

THE ASHTON  
VOL. 2000036, PG. 2913  
LOT 1, BLOCK A

(3.371 AC.)  
THE STAUBACH COMPANY  
VOL. 2000046, PG. 2903

©Copyright 2003 Brockett/Davis/Drake, Inc. All Rights Reserved.  
This drawing is the property of Brockett/Davis/Drake, Inc.  
No part of this drawing may be reproduced or transmitted in any form or by any means, electronic, mechanical, photocopying, recording, or by any information storage and retrieval system, without the written authorization of Brockett/Davis/Drake, Inc. as prohibited.