


GENERAL NOTES

- ALL WATER MAINS SHALL BE PVC CLASS 200 WATER PIPE.
- ALL WATER MAINS SHALL HAVE A MINIMUM COVER BELOW FINISHED GRADES AS FOLLOWS: 6" & 8" - 48", 12" - 60", OR AS REQUIRED TO CLEAR OTHER UTILITIES.
- THE LOCATION OF ALL UTILITIES ARE TAKEN FROM EXISTING PUBLIC RECORDS. THE EXACT LOCATION MUST BE DETERMINED BY THE CONTRACTOR. IT IS THE DUTY OF THE CONTRACTOR TO ASCERTAIN WHETHER ANY OTHER FACILITIES (ADDITIONAL), OTHER THAN THOSE ON THE PLANS, MAY BE PRESENT.
- ALL UTILITY TRENCHES UNDER PROPOSED PAVING SHALL BE BACKFILLED AND COMPACTED TO 95% STANDARD PROCTOR DENSITY.
- ALL MANHOLES, CLEANOUTS, VALVE BOXES, FIRE HYDRANTS, ETC. MUST BE ADJUSTED TO PROPER LINE AND GRADE BY THE CONTRACTOR AFTER PLACING OF PERMANENT PAVING.
- ALL WORK AND MATERIALS SHALL BE IN ACCORDANCE WITH THE TOWN OF ADDISON STANDARD SPECIFICATIONS.
- CONTRACTOR SHALL BE RESPONSIBLE FOR PROVIDING "AS-BUILT" PLANS TO THE ENGINEER SHOWING THE LOCATION OF SEWER SERVICE BY DISTANCE TO THE LOT LINES.
- ALL WATER SERVICES SHALL BE 1" COPPER AND LOCATED AS SHOWN. (EXCEPT AS NOTED).
- ALL WATER AND SEWER LATERALS SHALL BE EXTENDED 2' BEYOND BACK OF CURB.
- ALL SANITARY SEWER LATERALS SHALL BE 6" AND LOCATED AS SHOWN.
- BACKFLOW PREVENTION ASSEMBLIES ARE TO BE INSTALLED BY THE PLUMBER AFTER THE WATER METER INSTALLATION. ALL BACKFLOW PREVENTION ASSEMBLIES SHALL BE IN COMPLIANCE WITH THE TOWN OF ADDISON STANDARDS AND SPECIFICATIONS.
- THE CONTRACTOR SHALL STAMP A 2-INCH "S" AND A 2-INCH "W" IN THE CURB AT THE LOCATION OF THE SEWER SERVICE AND WATER SERVICE LINES, RESPECTIVELY.
- PRIOR TO BEGINNING CONSTRUCTION, THE OWNER OR HIS AUTHORIZED REPRESENTATIVE SHALL CONVEN A PRE-CONSTRUCTION CONFERENCE BETWEEN THE TOWN OF ADDISON, CONSULTING ENGINEER CONTRACTOR(S), UTILITY COMPANIES AND ANY OTHER AFFECTED PARTIES. NOTIFY BRUCE ELIS 450-2847 AT LEAST 48-HOURS PRIOR TO BEGINNING OF CONSTRUCTION.
- PRIOR TO STARTING CONSTRUCTION, THE CONTRACTOR SHALL CONTACT THE UTILITY COMPANIES TO LOCATE EXISTING FACILITIES. THESE INCLUDE BUT MAY NOT BE LIMITED TO THE FOLLOWING:
 - 1.) THE TOWN OF ADDISON
 - 2.) LONE STAR GAS
 - 3.) SOUTHWESTERN BELL
 - 4.) TCI
 - 5.) HERRON
 - 6.) TU ELECTRIC
 - 7.) MCI
 - 8.) MFS
 - 9.) SPRINT
 - 10.) TCG
- THE CONTRACTOR SHALL SUBMIT MATERIAL SHEETS TO THE TOWN OF ADDISON FOR APPROVAL PRIOR TO INCORPORATING MATERIALS INTO THE JOB.
- THE UTILITY CONTRACTOR SHALL SUBMIT TO THE TOWN OF ADDISON FOR APPROVAL A TRENCH SAFETY PLAN SEALED BY A REGISTERED PROFESSIONAL ENGINEER FOR THE INSTALLATION OF UTILITIES GREATER THAN FIVE (5) FEET IN DEPTH.
- ALL PROPOSED WATER METERS ARE TO BE INSTALLED BY OTHERS.

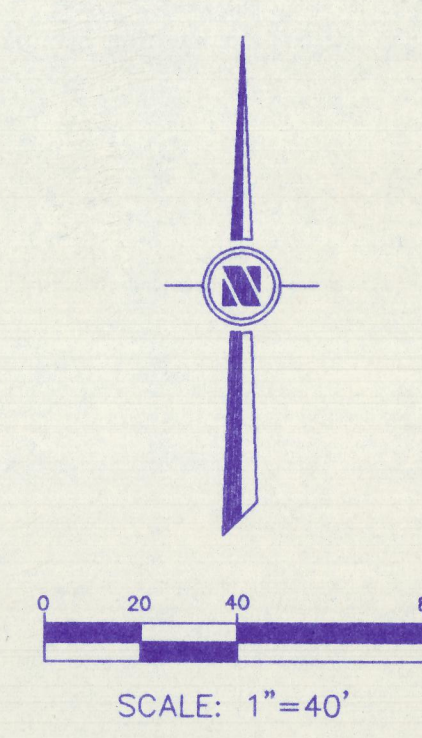

LEGEND

- EXISTING WATER
- PROPOSED WATER
- EXISTING WASTEWATER
- PROPOSED WASTEWATER
- SAW CUT, REMOVE & REPLACE EX. CONC. TO MATCH EXISTING

NOTE:
 THESE DOCUMENTS &/OR SPECIFICATIONS MAY BE USED FOR PURPOSES AS INDICATED BELOW

<input type="checkbox"/> COORDINATION & OR PRELIMINARY	<input checked="" type="checkbox"/> PERMITTING
<input type="checkbox"/> BIDDING ONLY	<input checked="" type="checkbox"/> CONSTRUCTION


UNDER THE AUTHORITY OF JACK C. COOK III
 PROFESSIONAL ENGINEER

THESE DRAWINGS TO BE USED FOR PERMIT OR CONSTRUCTION ARE VALID ONLY IF BEARING PROFESSIONAL SEAL AND SIGNATURE (NOT COPIES AND DATED)

BENCHMARK:
 TOP OF OPERATING NUT ON FIRE HYDRANT,
 433' WEST AND 15' SOUTH OF S.E. CORNER
 OF PROPERTY.
 ELEVATION 606.35

6
14

Cook Consultants, Inc.
 CIVIL AND STRUCTURAL ENGINEERING
 LAND SURVEYING AND LAND PLANNING
 12250 Inwood Road • Suite 10 • Dallas, Texas 75244
 [214] 387-1890 • 1-800-545-8093 • fax [214] 387-8210

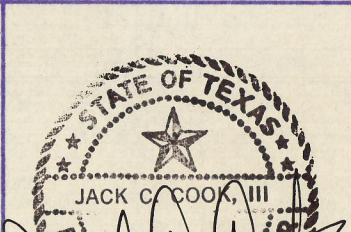

WATER & WASTEWATER PLAN
 TOWN HOMES OF ADDISON

DEPARTMENT OF PUBLIC WORKS
 TOWN OF ADDISON, TEXAS

REV. NO.	PROJ. NO.	DESCRIPTION	DATE
△	28	REVISED PROTON MEDIAN	7/11/96
△		REVISED PER CITY COMMENTS	6/06/96
△		REVISED PER CITY COMMENTS	5/21/96
△		REVISED PER CITY COMMENTS	5/15/96
△		REVISED PER CITY COMMENTS	4/30/96
△		MOVED LOT LINE	2/15/96
△		REFER TO ADDENDUM 2A	2/14/96

DESIGN	DRAWN	DATE	SCALE	NOTES	FILE	NO.
LD	LAC	12/4/95	1"=40'	CCI		