


QUORUM DRIVE

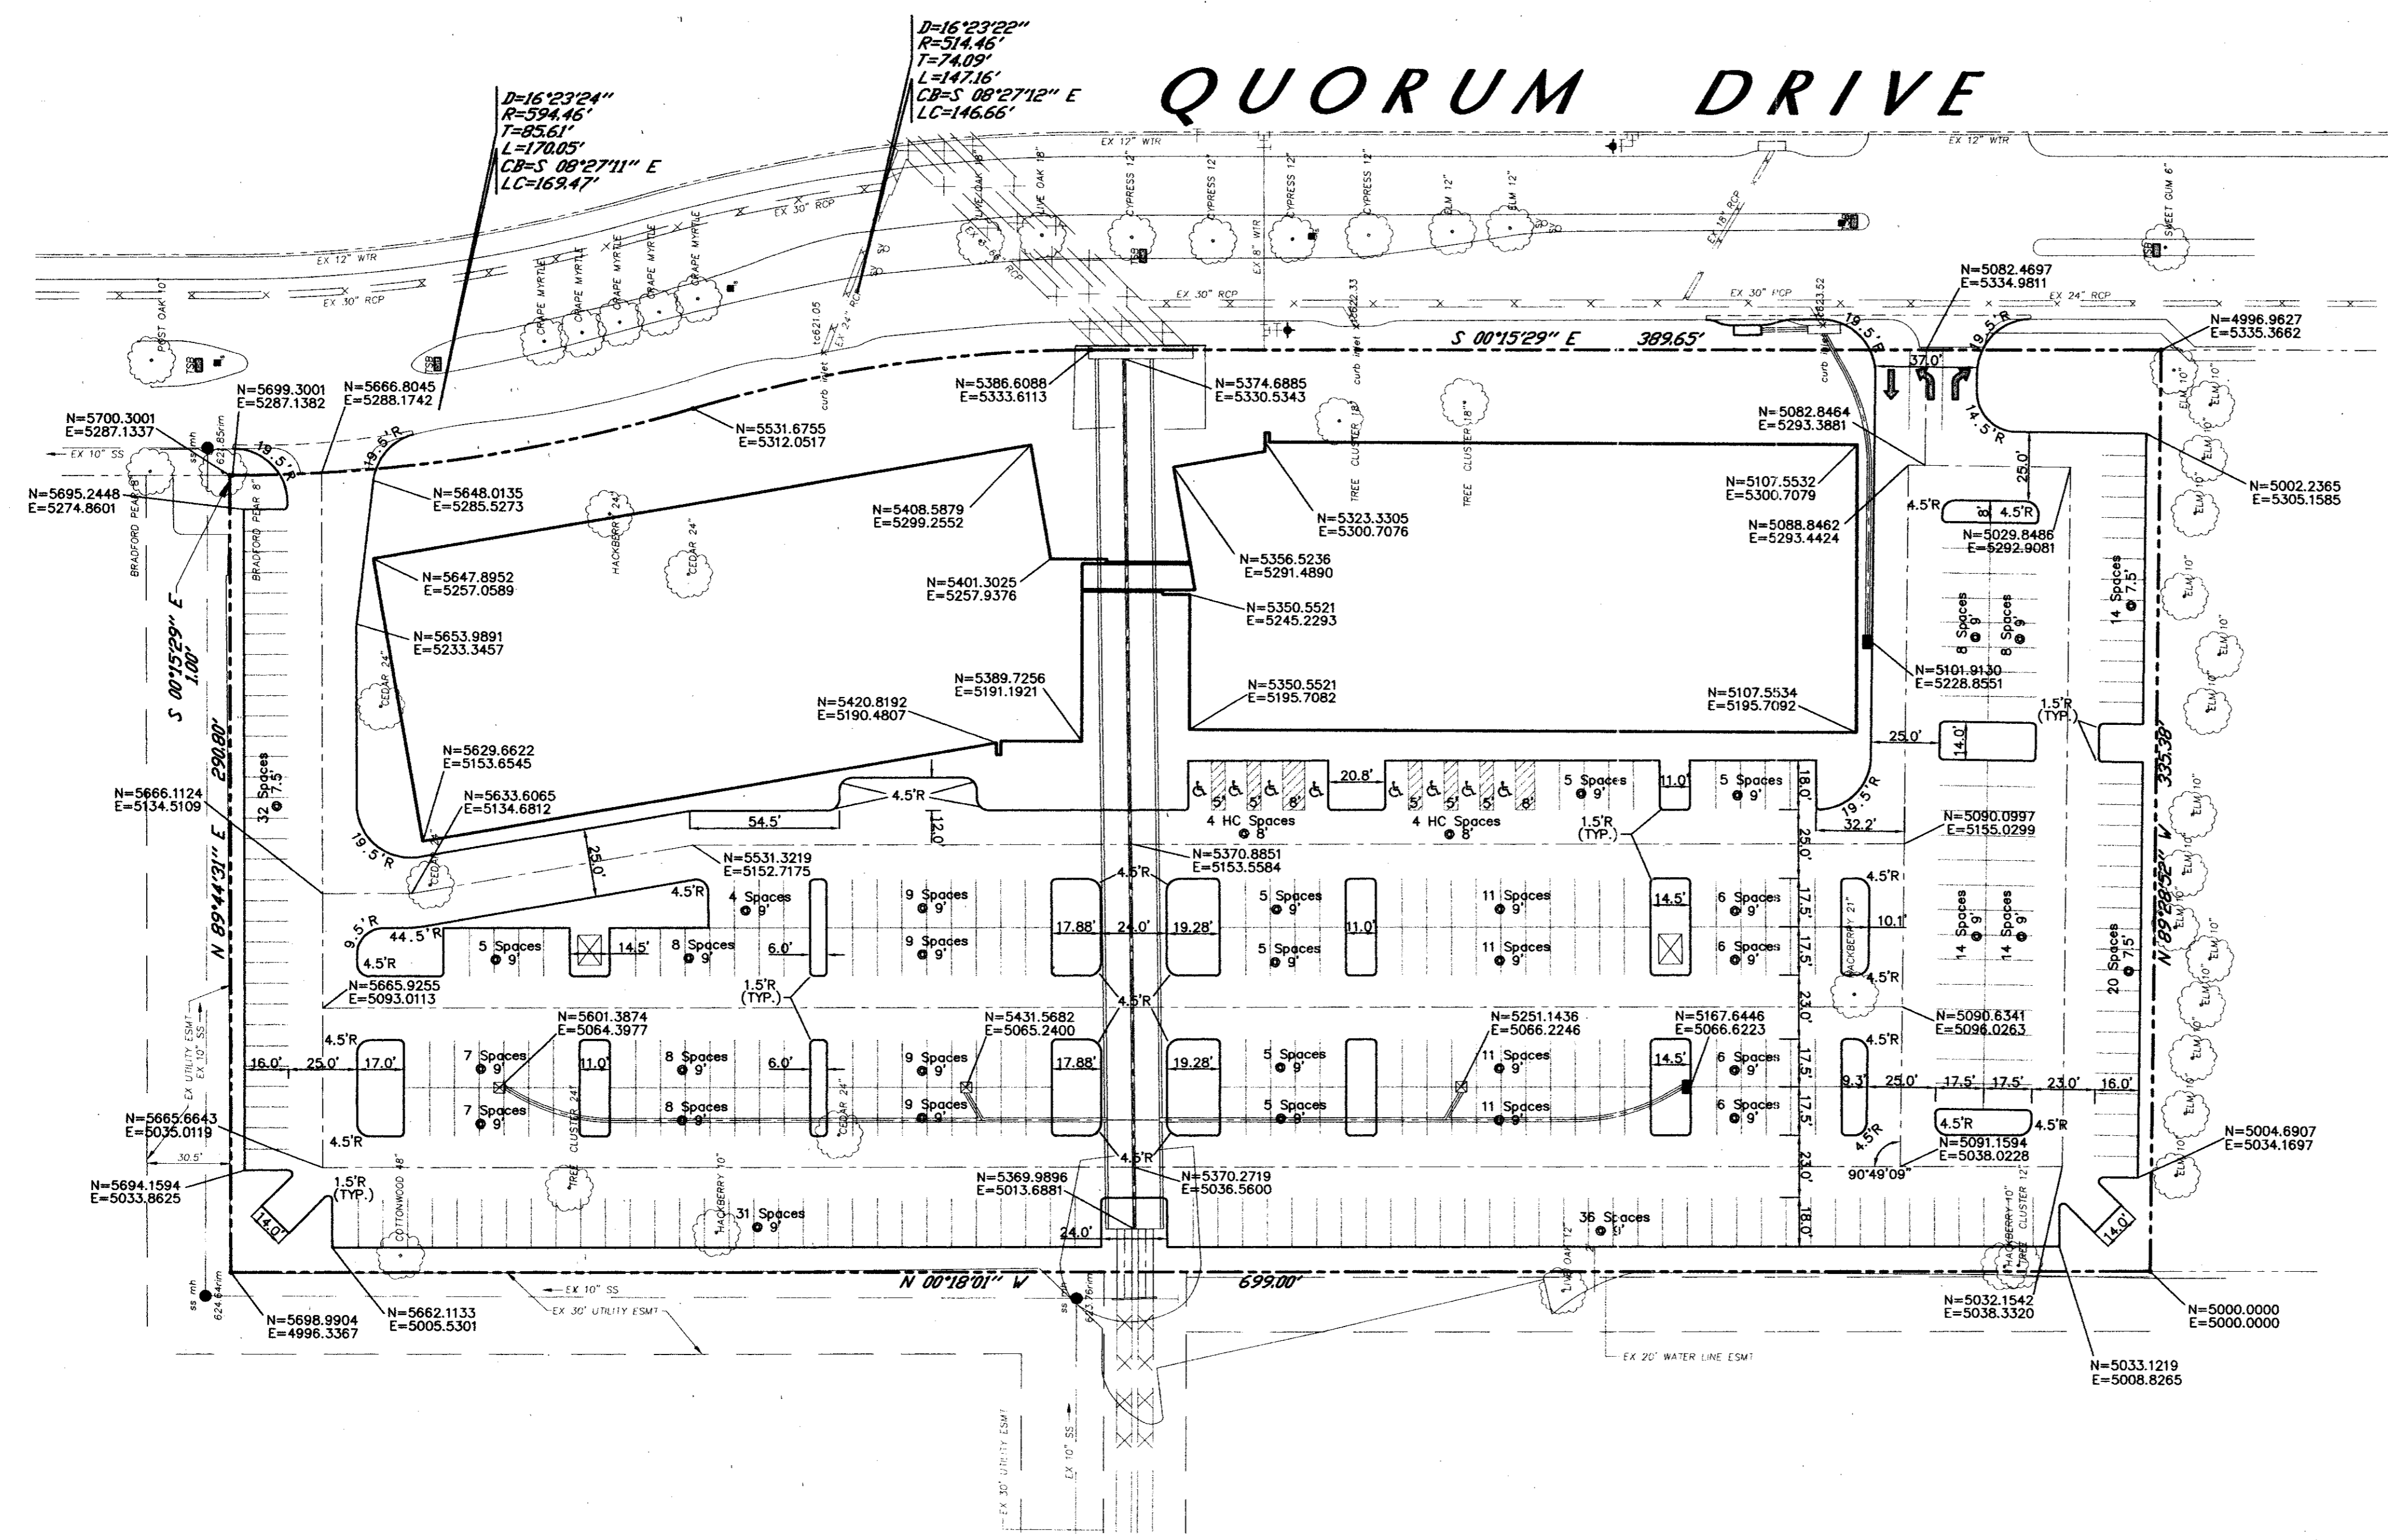

NOTE:
ALL DIMENSIONS ARE FROM BACK OF CURB TO BACK OF CURB UNLESS NOTED OTHERWISE.

HORIZONTAL CONTROL PLAN PARKSIDE CORPORATE CENTER TOWN OF ADDISON DALLAS COUNTY, TEXAS

BROCKETTE · DAVIS · DRAKE , inc.
consulting engineers
Civil & Structural Engineering-Surveying
4144 North Central Expressway, Suite 1100 Dallas, Texas 75204
(214)824-3647, fax (214) 824-7064

DESIGN	DRAWN	DATE	SCALE	NOTES	FILE	NO.
JAR	DJR	7/98	1"=40'	BDD	C98271	C-13

BENCHMARK:
SQUARE CUT ON END OF CURB LOCATED ON DRIVEWAY ON THE NORTH SIDE OF KELLER SPRINGS, APPROX. 500' WEST OF DALLAS PARKWAY
ELEV = 626.24

horzcon.dwg