


Tie to Exist. M.H. at Elev. shown. Plug 8" Line to West after installation and approval of new 8" Line.

CAUTION! 24" Waterline In This Area. Verify Location & Elevation Prior To Construction.

Abandon-in-place after Proposed Main in service. Pay Item 479.1. See Detail, Sheet S9, Exist. M.H. D185
 Top 636.89
 E. in (W) 627.24
 E. in (N) 630.96
 E. out(S) 627.24
 End & Plug CO. 5' Behind Walk

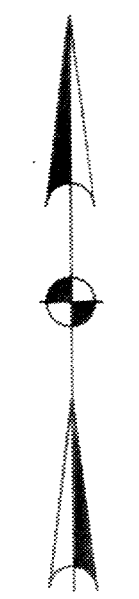

| No. | Revision | By | Date |
|--|--------------|----------------------------|-----------------|
| TOWN OF ADDISON DALLAS COUNTY, TEXAS SANITARY SEWER IMPROVEMENTS MILDRED STREET STA. 0+00 TO STA. 5+00 GINN, INC. Consulting Engineers Dallas, Texas | | | |
| Designed - GF | Drawn - TEC | Date - May, 1990 | Job No. - 90443 |
| Approved - HWG | Checked - GF | Scale - 1" = 20'H/1" = 5'V | Sheet S3 of 10 |

