
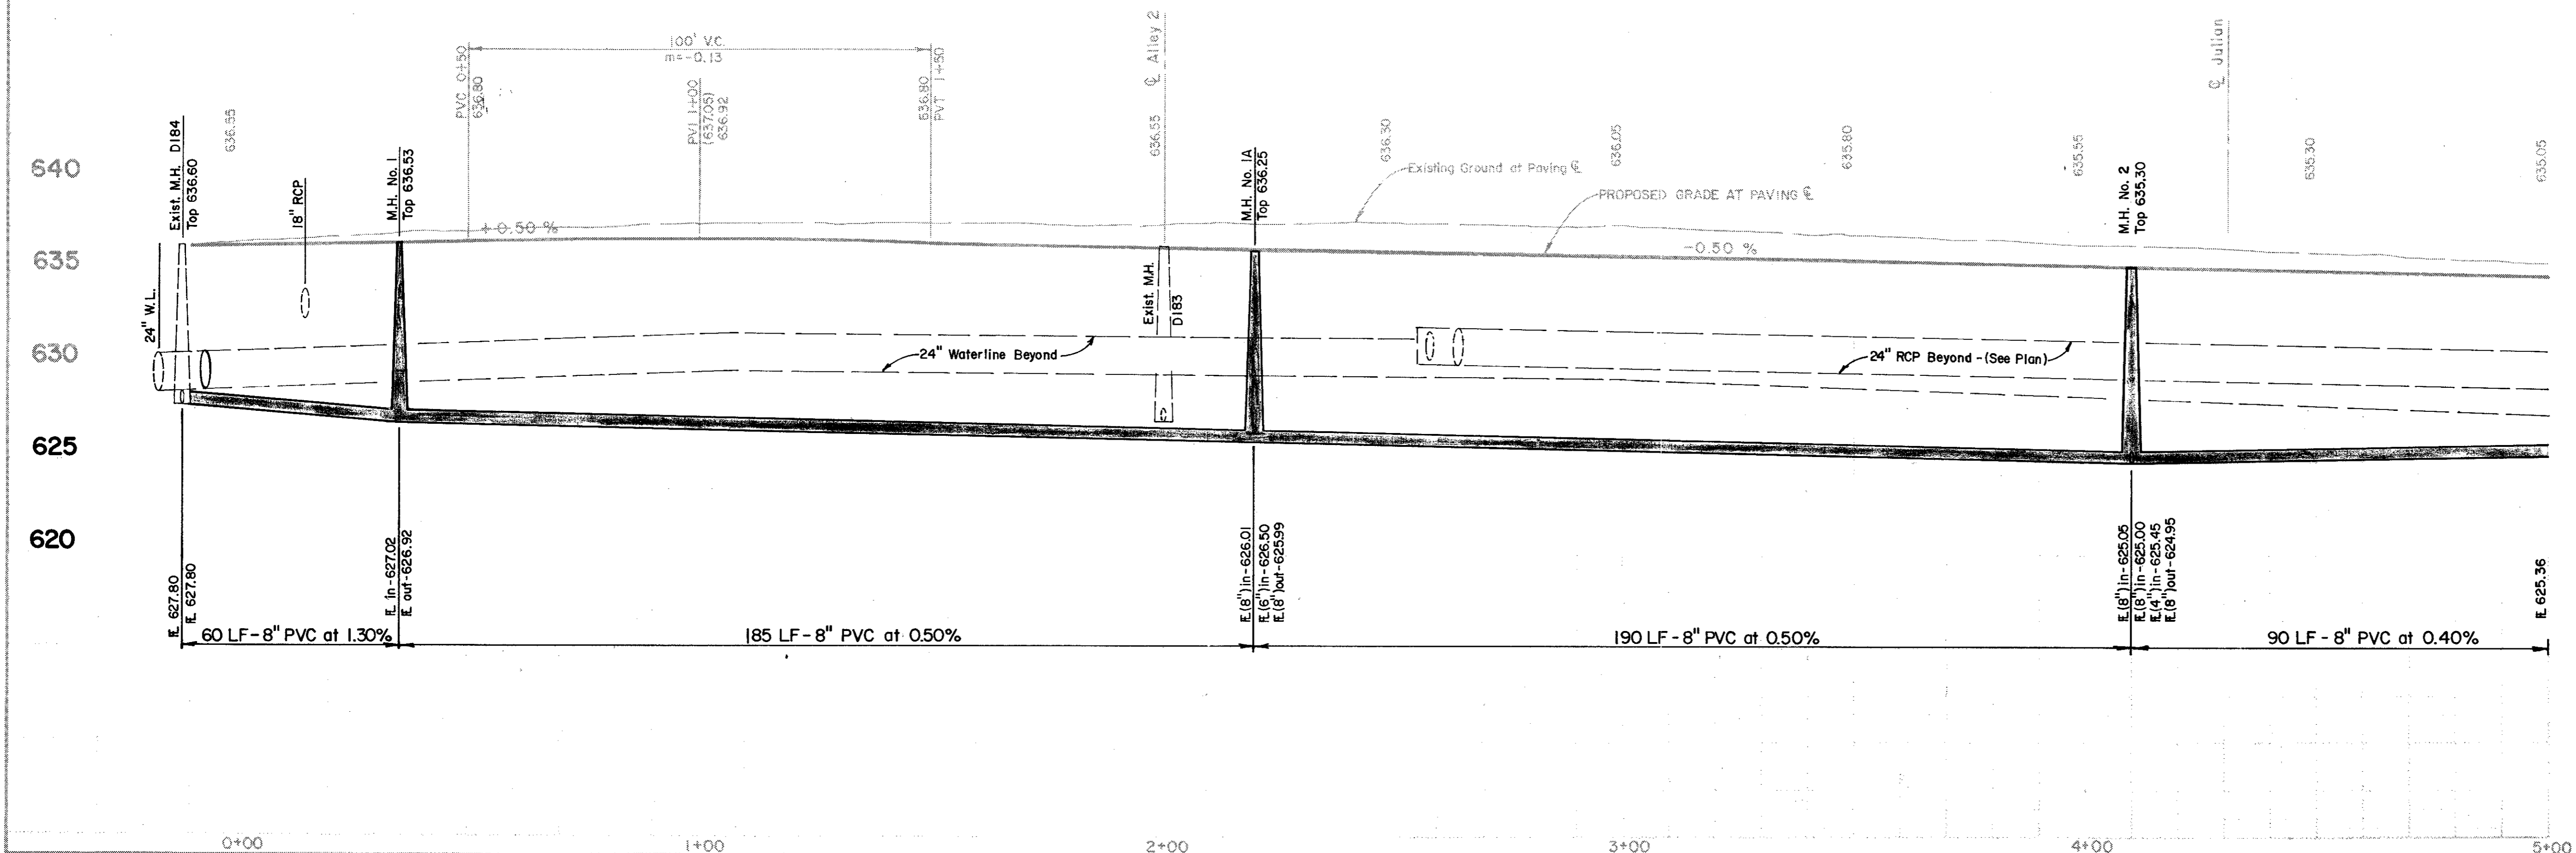


Tie to Exist. M.H. at Elev. shown.  
Plug 8" Line to West after installation  
and approval of new 8" Line.

CAUTION! 24" Waterline In This  
Area. Verify Location & Elevation  
Prior To Construction.

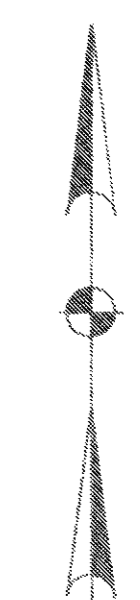

No.	Revision	By	Date
TOWN OF ADDISON DALLAS COUNTY, TEXAS			
<b>SANITARY SEWER IMPROVEMENTS</b>			
<b>MILDRED STREET</b> <b>STA. 0+00 TO STA. 5+00</b>			
GINN, INC.			
Consulting Engineers Dallas, Texas			
Designed - GF	Drawn - TEC	Date - May, 1990	Job No. - 90443
Approved - HWG	Checked - GF	Scale - 1" = 20'H/1" = 5'V	Sheet S3 of