
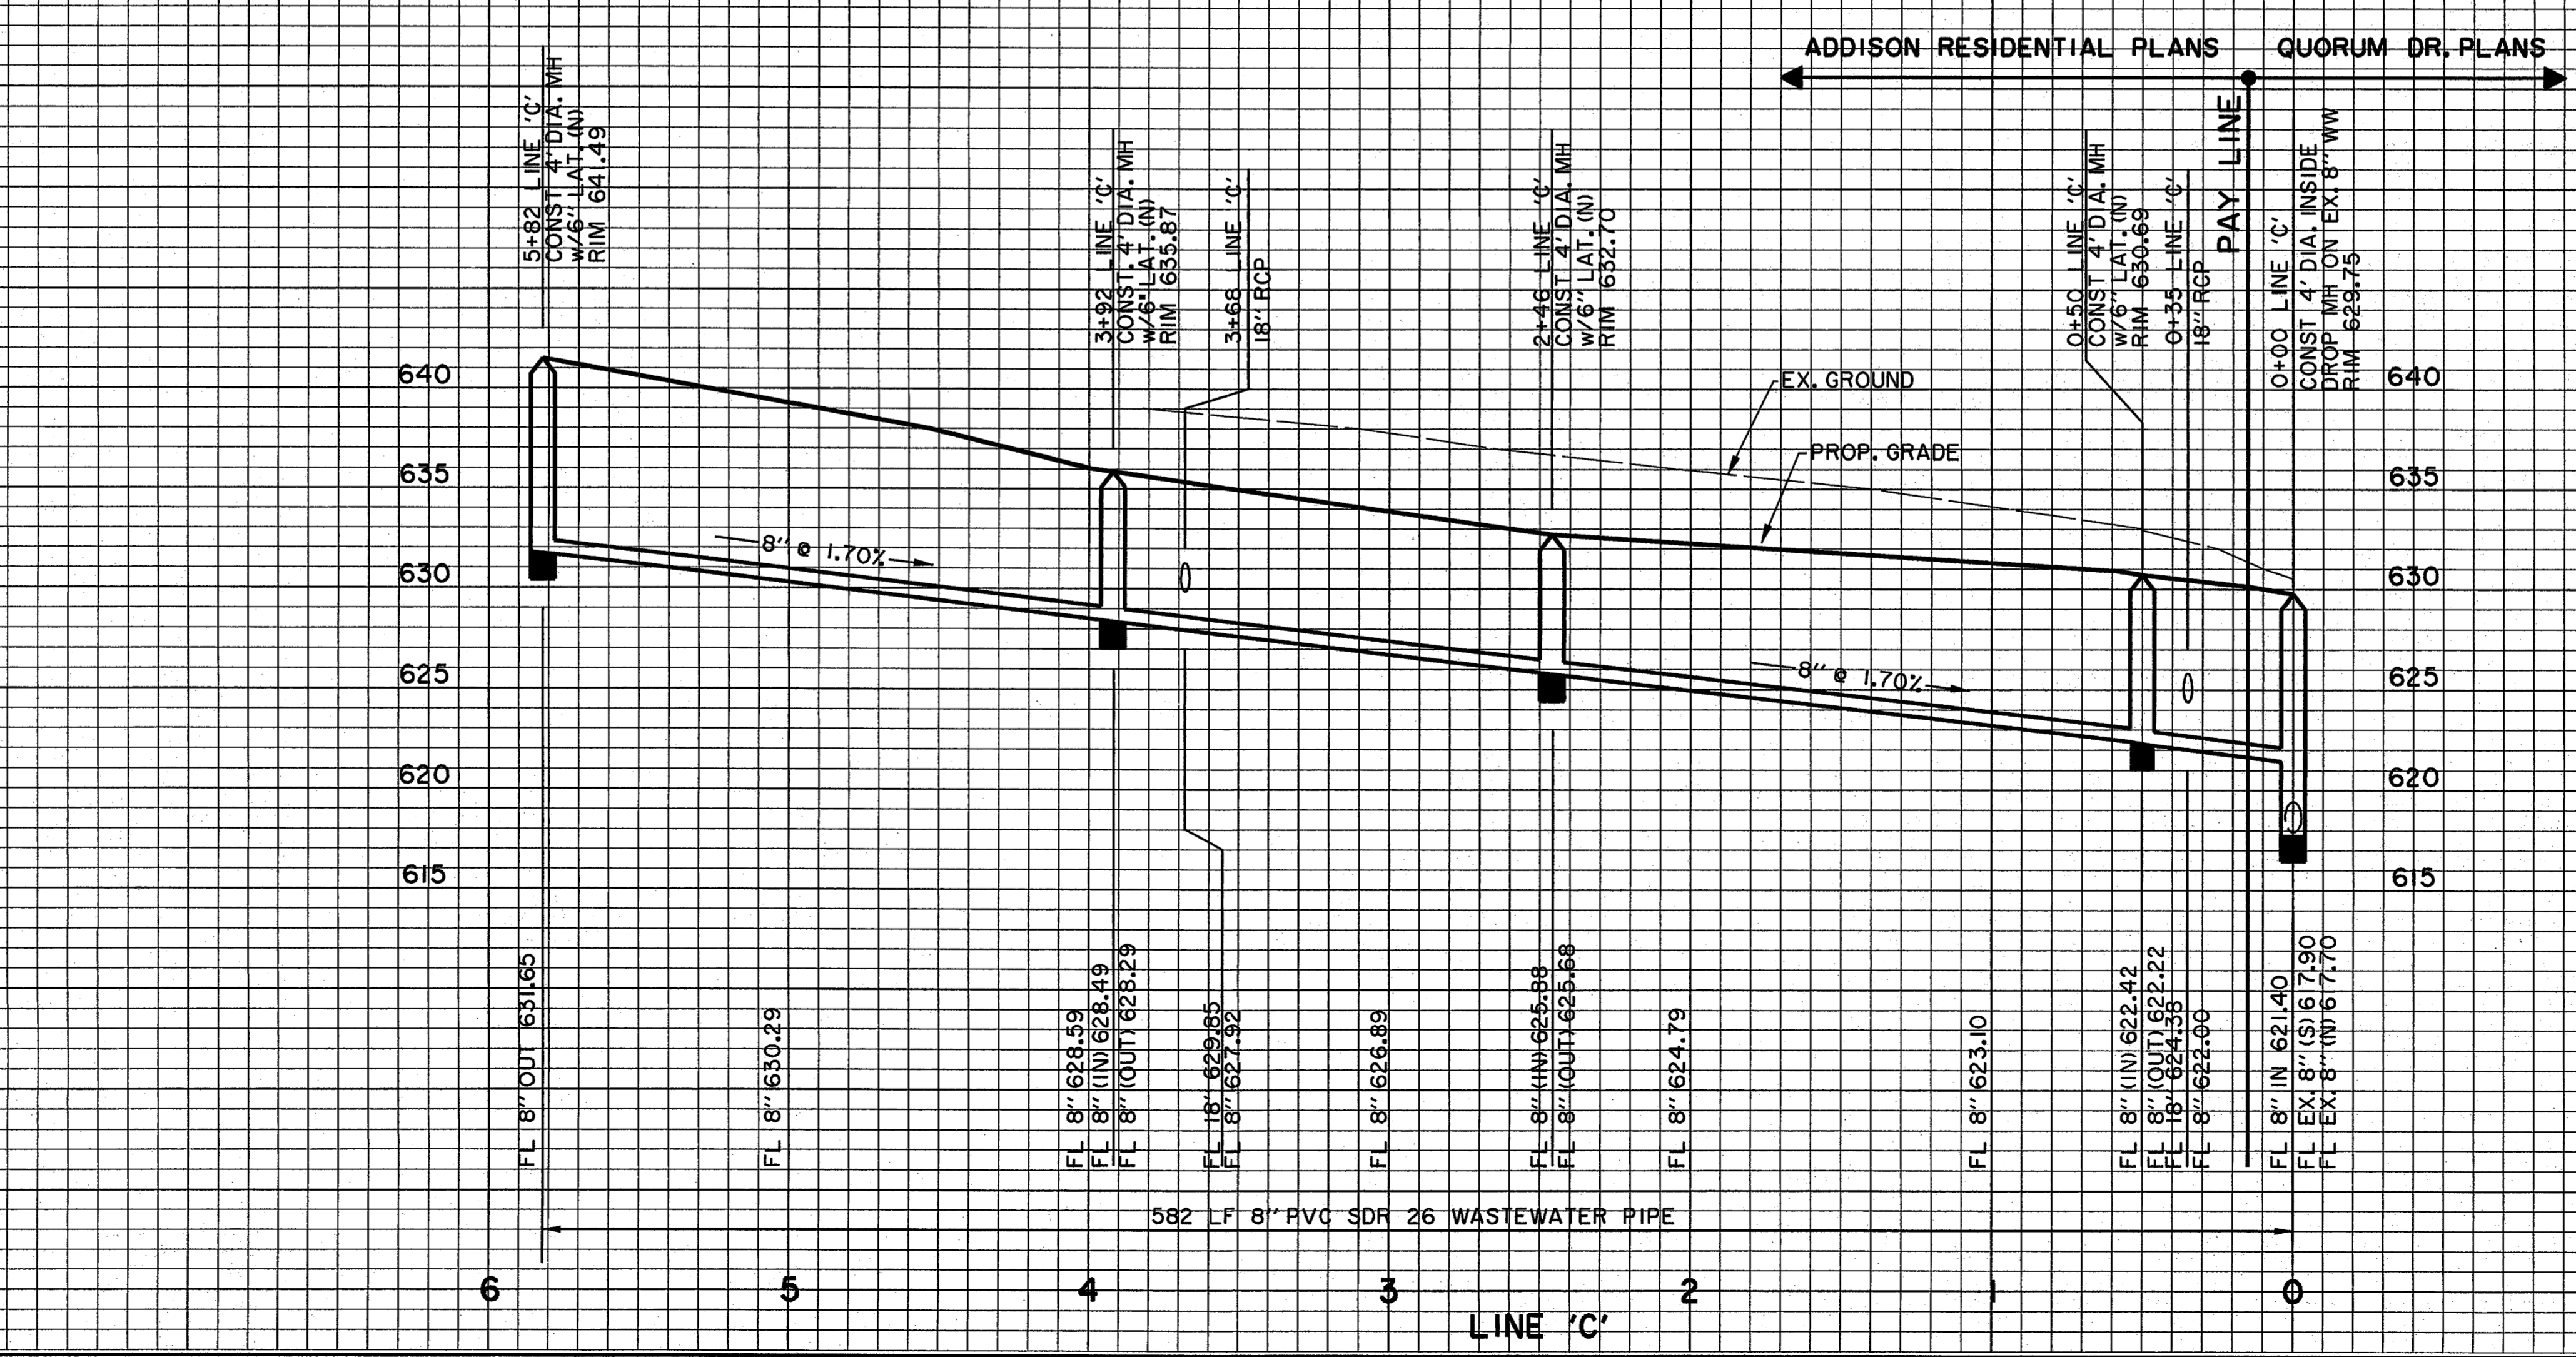



REF: 10/13/2003 10:46:57 AM  
 REF: 10/13/2003 10:46:57 AM  
 REF: 10/13/2003 10:46:57 AM

NO REFERENCE TO REFERENCE  
 NO REFERENCE TO REFERENCE  
 NO REFERENCE TO REFERENCE  
 NO REFERENCE TO REFERENCE  
 NO REFERENCE TO REFERENCE

NO REFERENCE TO REFERENCE  
 NO REFERENCE TO REFERENCE  
 NO REFERENCE TO REFERENCE  
 NO REFERENCE TO REFERENCE  
 NO REFERENCE TO REFERENCE

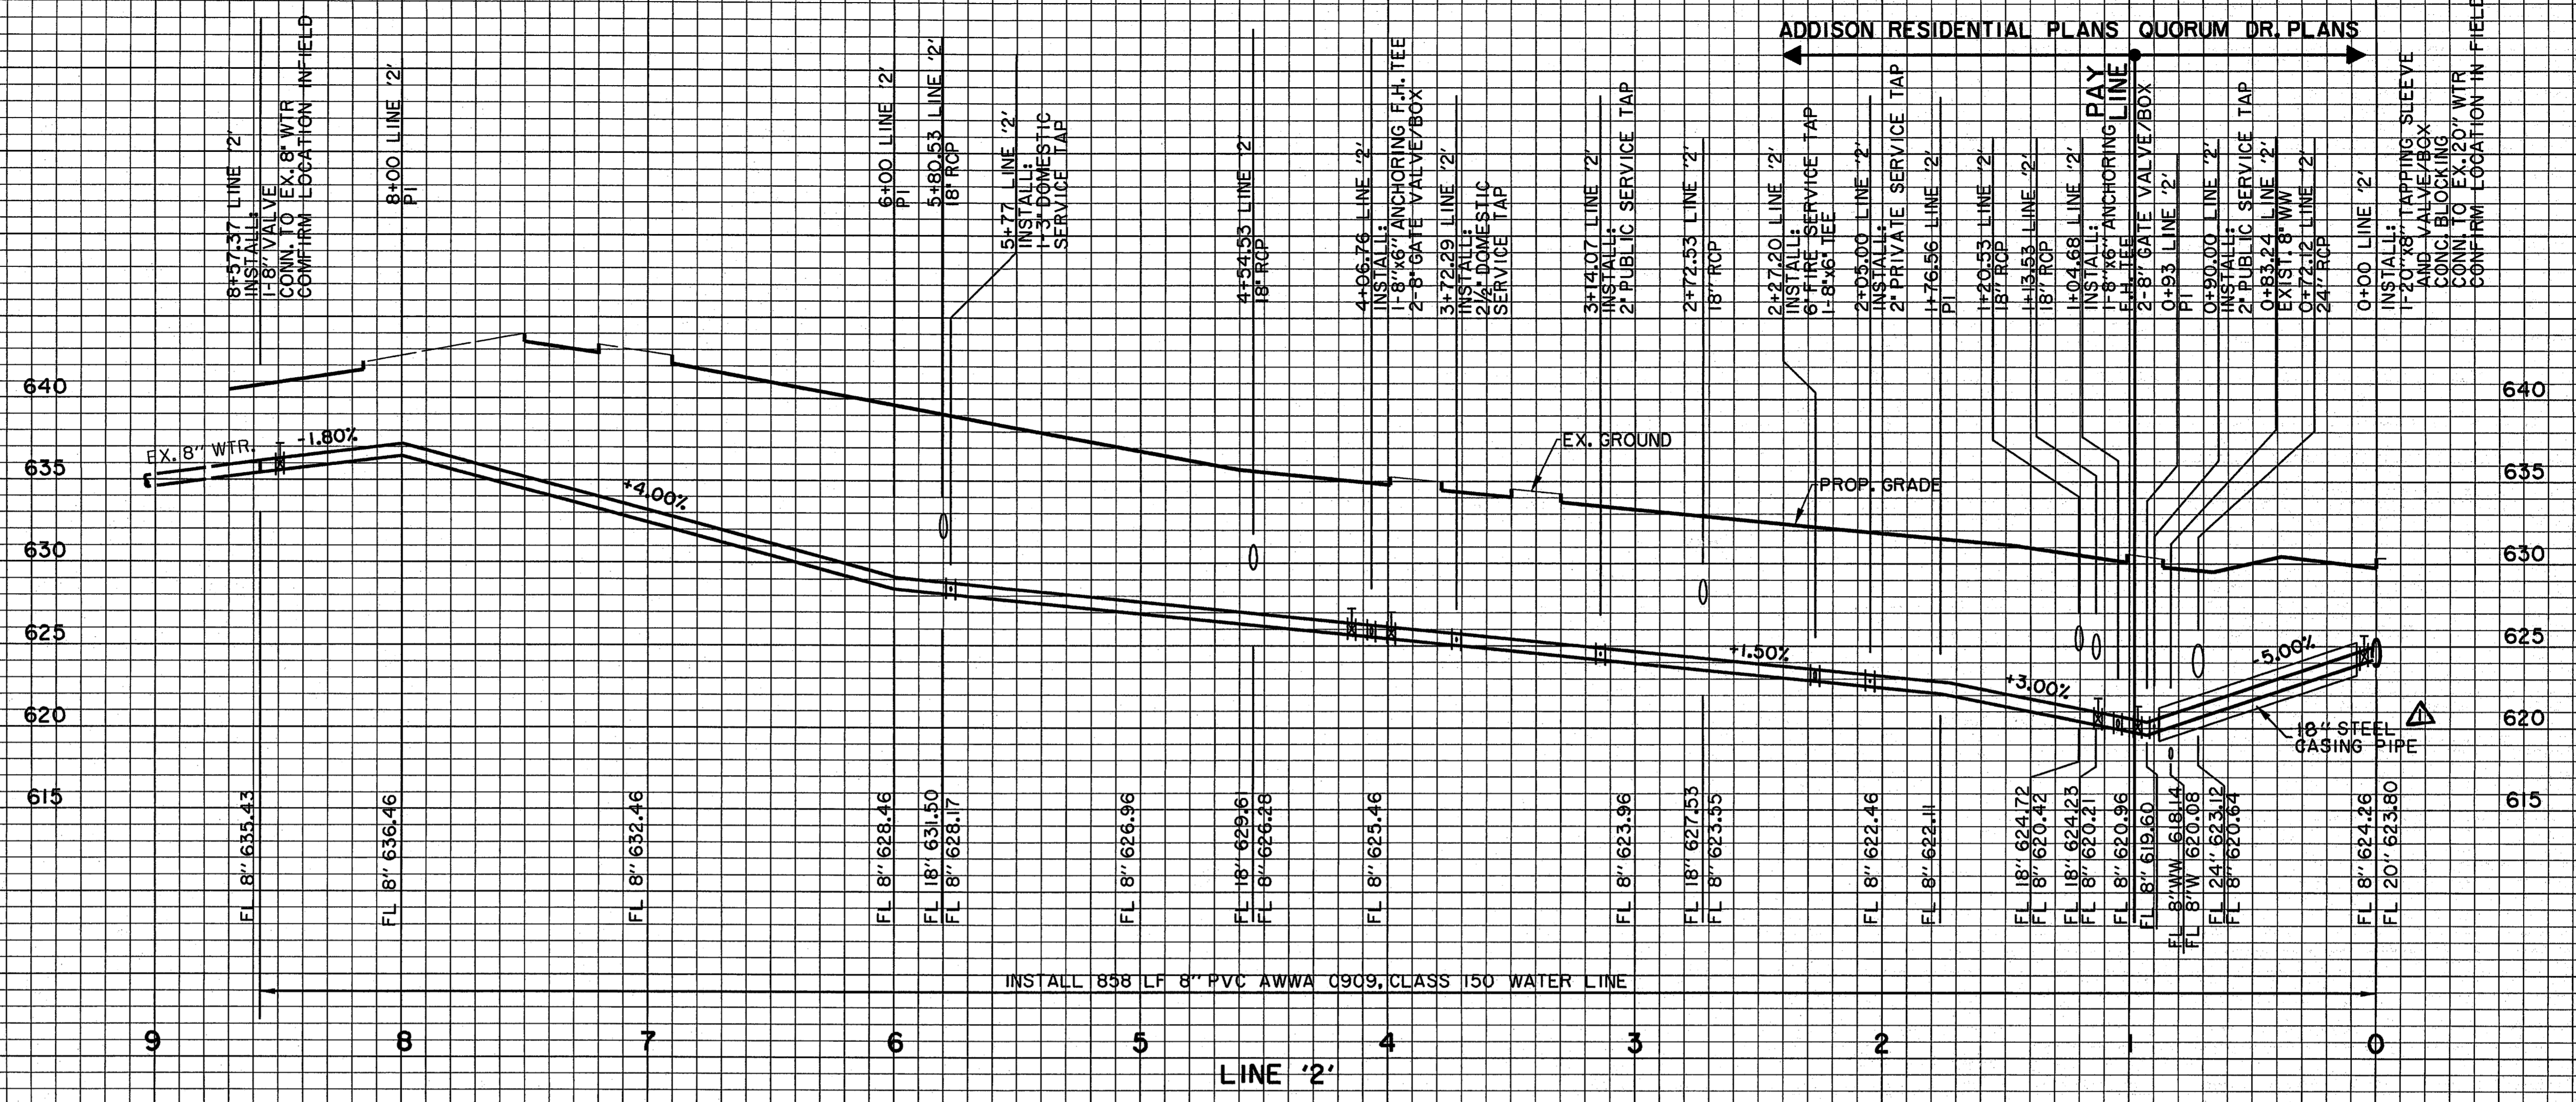

**BENCHMARKS:**  
 BM#5  
 "C" CUT ON 8" INLET ON NORTH CURB LINE OF GOODMAN AVE. 175' EAST OF PASCAL PLACE. ELEV: 629.99  
 BM#6  
 "C" CUT AT E OF 8" INLET AT THE SOUTHWEST CORNER OF MORRIS AVE. AND WITT PLACE. ELEV: 627.29  
 BM#7  
 "C" CUT AT WEST CORNER OF ADDISON THEATRE CENTRE PARKING LOT, SECOND ENTRANCE NORTH OF ADDISON RD. ELEV: 637.66

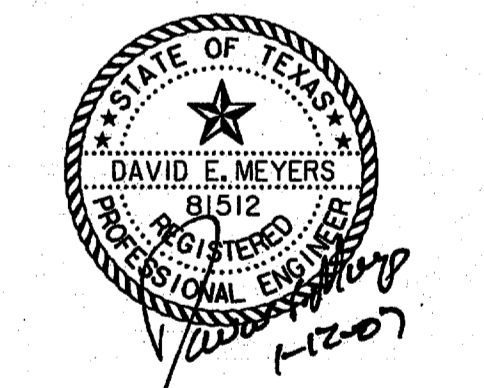

| DATE | DESCRIPTION | REF NO. |
|------|-------------|---------|
|      |             |         |
|      |             |         |
|      |             |         |
|      |             |         |

7-2601 REVISED SIZE OF STEEL CASING

**WATER & WASTEWATER PROFILES**  
**QUORUM DRIVE**

**TOWN OF ADDISON, TEXAS**  
 HUIT - ZOLLERS, INC.  
 3131 McKinney Ave., Suite 600, Dallas, TX 75204  
 Phone: (214) 871-3311 / Fax: (214) 871-0757

| DESIGN | CHECKED | APPR. | SCALE   | DATE     | PROJECT NO. | NO.         |
|--------|---------|-------|---|----------|-------------|-------------|
| HZI    | HZI     | DEM   | H <sub>1</sub> 1"=40'<br>V <sub>1</sub> 1"=6' | 01/12/07 |             | <b>C14a</b> |