
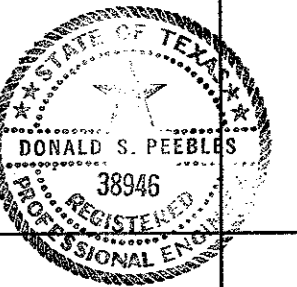


SCALE: HORIZ. 1" = 40'
VERT. 1" = 4'

BENCHMARKS:
 " " ON NOSE ISLAND SOUTH SIDE BELT LINE
 AT DALLAS PARKWAY ELEVATION 630.77
 WATER DEPARTMENT BENCHMARK ON INLET OF NORTH-
 WEST CORNER OF DALLAS PARKWAY & BELT LINE ROAD
 ELEVATION 632.10

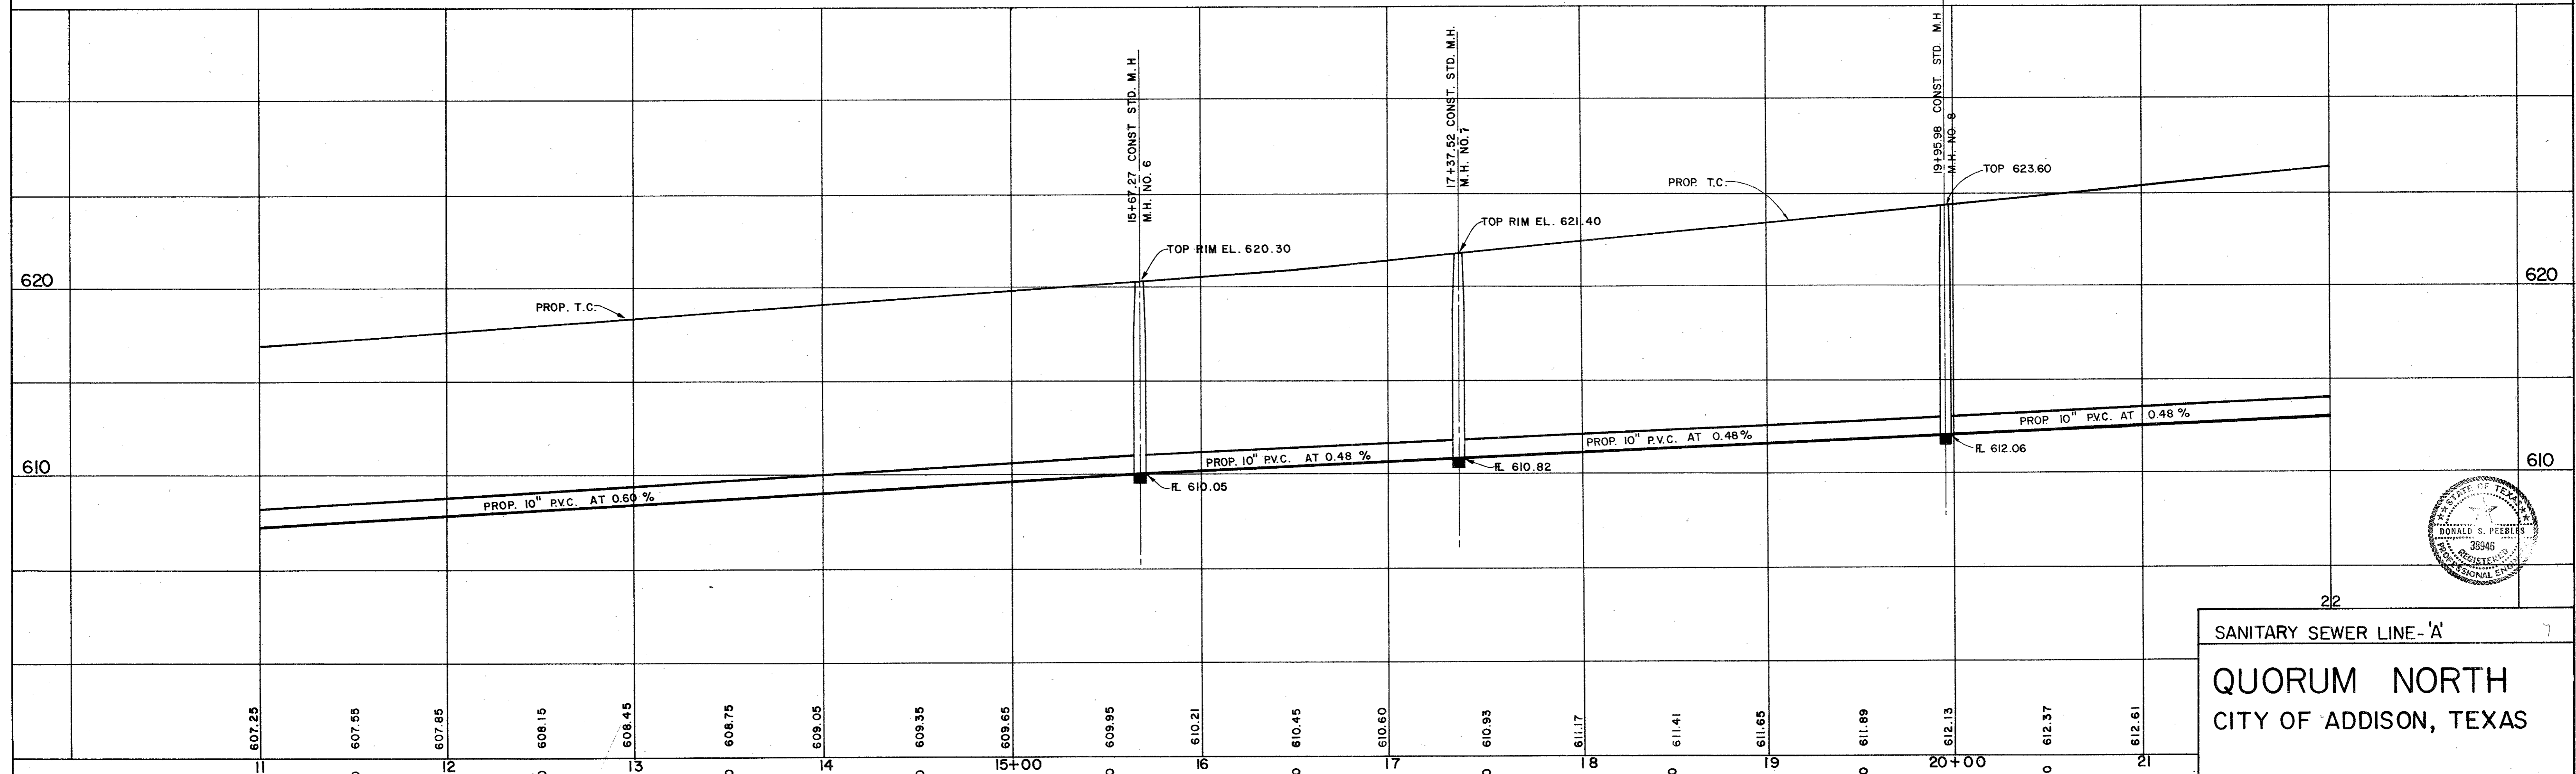

22

SANITARY SEWER LINE - 'A'

QUORUM NORTH
CITY OF ADDISON, TEXAS