



SCALE: HORIZ. 1" = 40'
VERT. 1" = 4'

BENCHMARKS:
" □ " ON NOSE ISLAND SOUTH SIDE BELT LINE
AT DALLAS PARKWAY ELEVATION 630.77
WATER DEPARTMENT BENCHMARK ON INLET ON NORTH-
WEST CORNER OF DALLAS PARKWAY & BELT LINE ROAD
ELEVATION 632.10

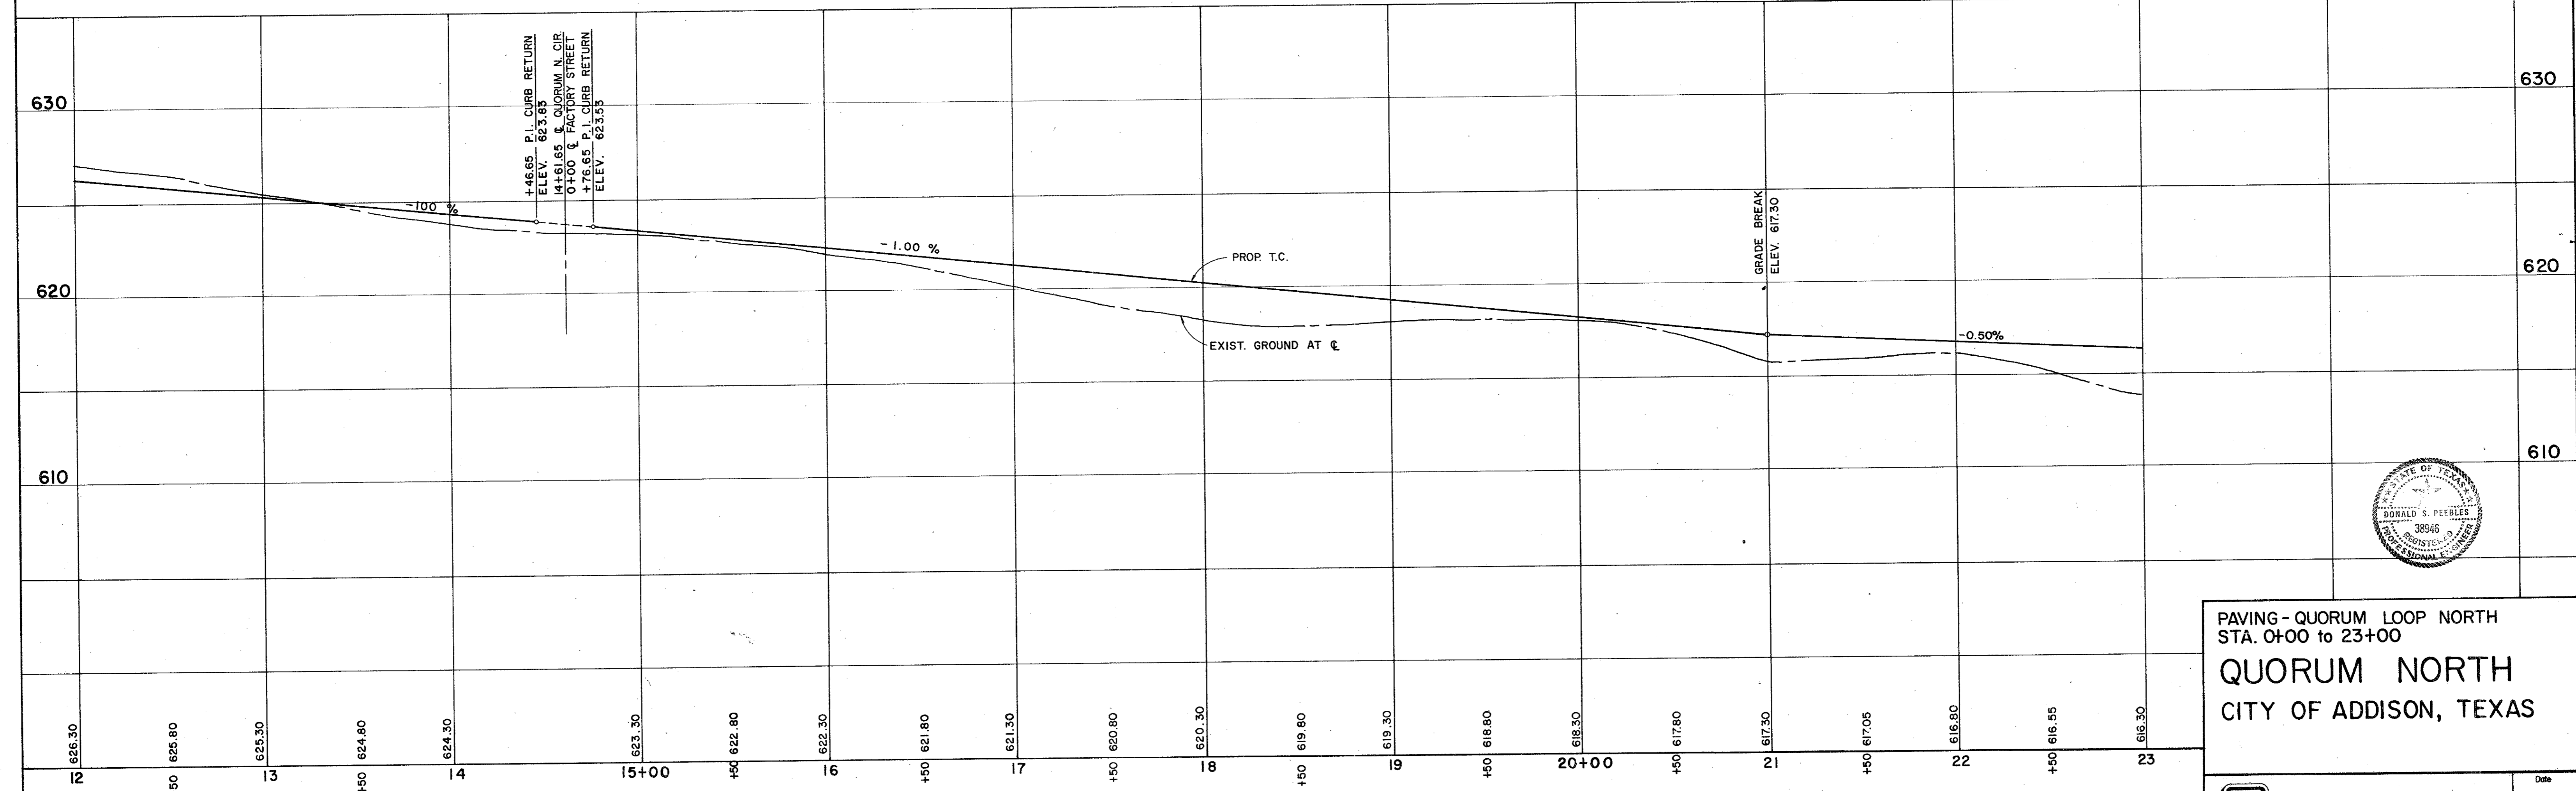

+46.65 P.I. CURB RETURN
ELEV. 623.85
+41.61.65 Q. QUORUM N. CIR.
0+00 Q. FACTORY STREET
+76.65 P.I. CURB RETURN
ELEV. 623.53

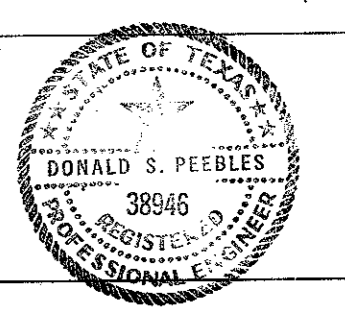

PAVING - QUORUM LOOP NORTH
STA. 0+00 TO 23+00
QUORUM NORTH
CITY OF ADDISON, TEXAS

Graham Associates, Inc.
CONSULTING ENGINEERS & PLANNERS

Drawn By: G.A.I. Sheet 6 Of 19

Date: 9-79
File: 314-1441