
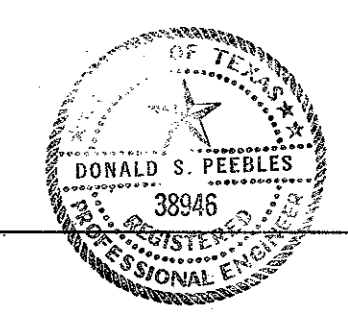


SCALE: HORIZ. 1" = 40'
VERT. 1" = 4'

BENCHMARKS:
" \square " ON NOSE ISLAND SOUTH SIDE BELT LINE AT DALLAS PARKWAY ELEVATION 630.77
WATER DEPARTMENT BENCHMARK ON INLET ON NORTH-WEST CORNER OF DALLAS PARKWAY & BELT LINE ROAD ELEVATION 632.10

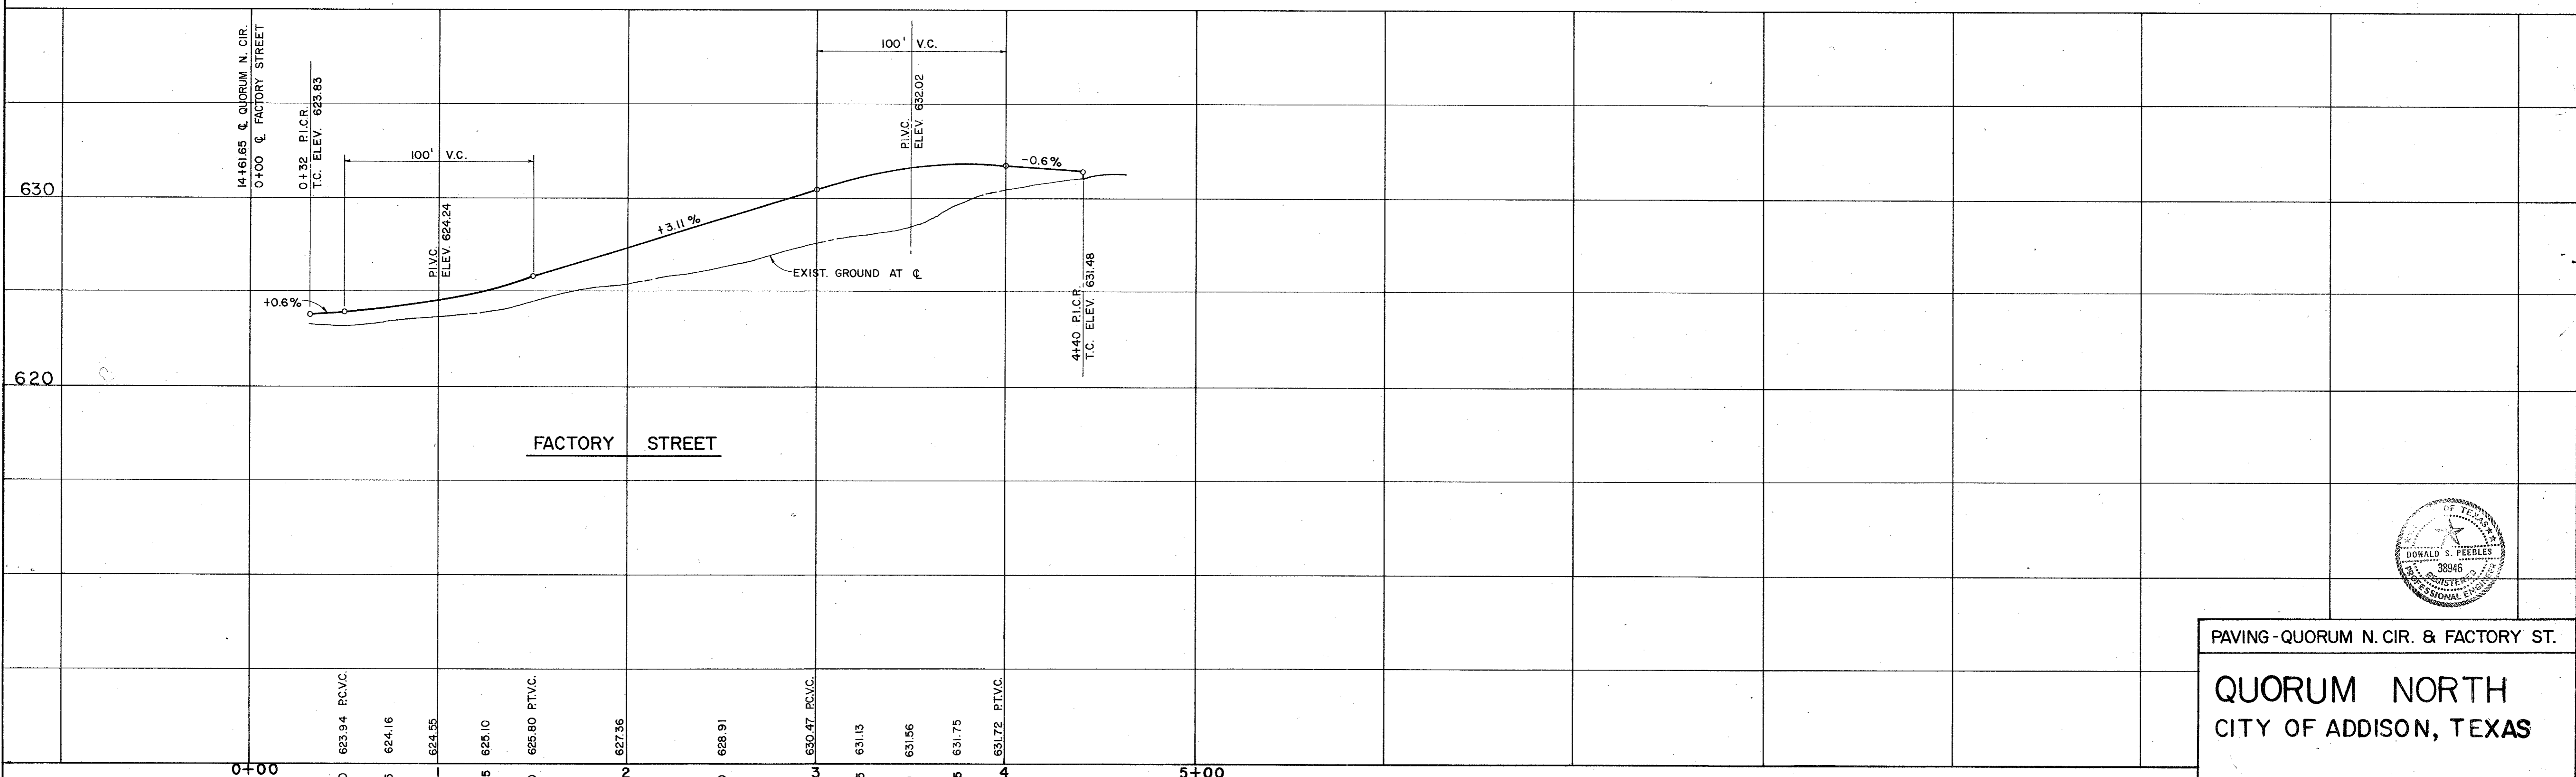

PAVING - QUORUM N. CIR. & FACTORY ST.
QUORUM NORTH
CITY OF ADDISON, TEXAS