


SCALE: HORIZ. 1" = 40'
VERT. 1" = 4'

BENCHMARKS:
 " □ " ON NOSE ISLAND SOUTH SIDE BELT LINE
 AT DALLAS PARKWAY ELEVATION 630.77
 WATER DEPARTMENT BENCHMARK ON INLET ON NORTH-
 WEST CORNER OF DALLAS PARKWAY & BELT LINE ROAD
 ELEVATION 632.10

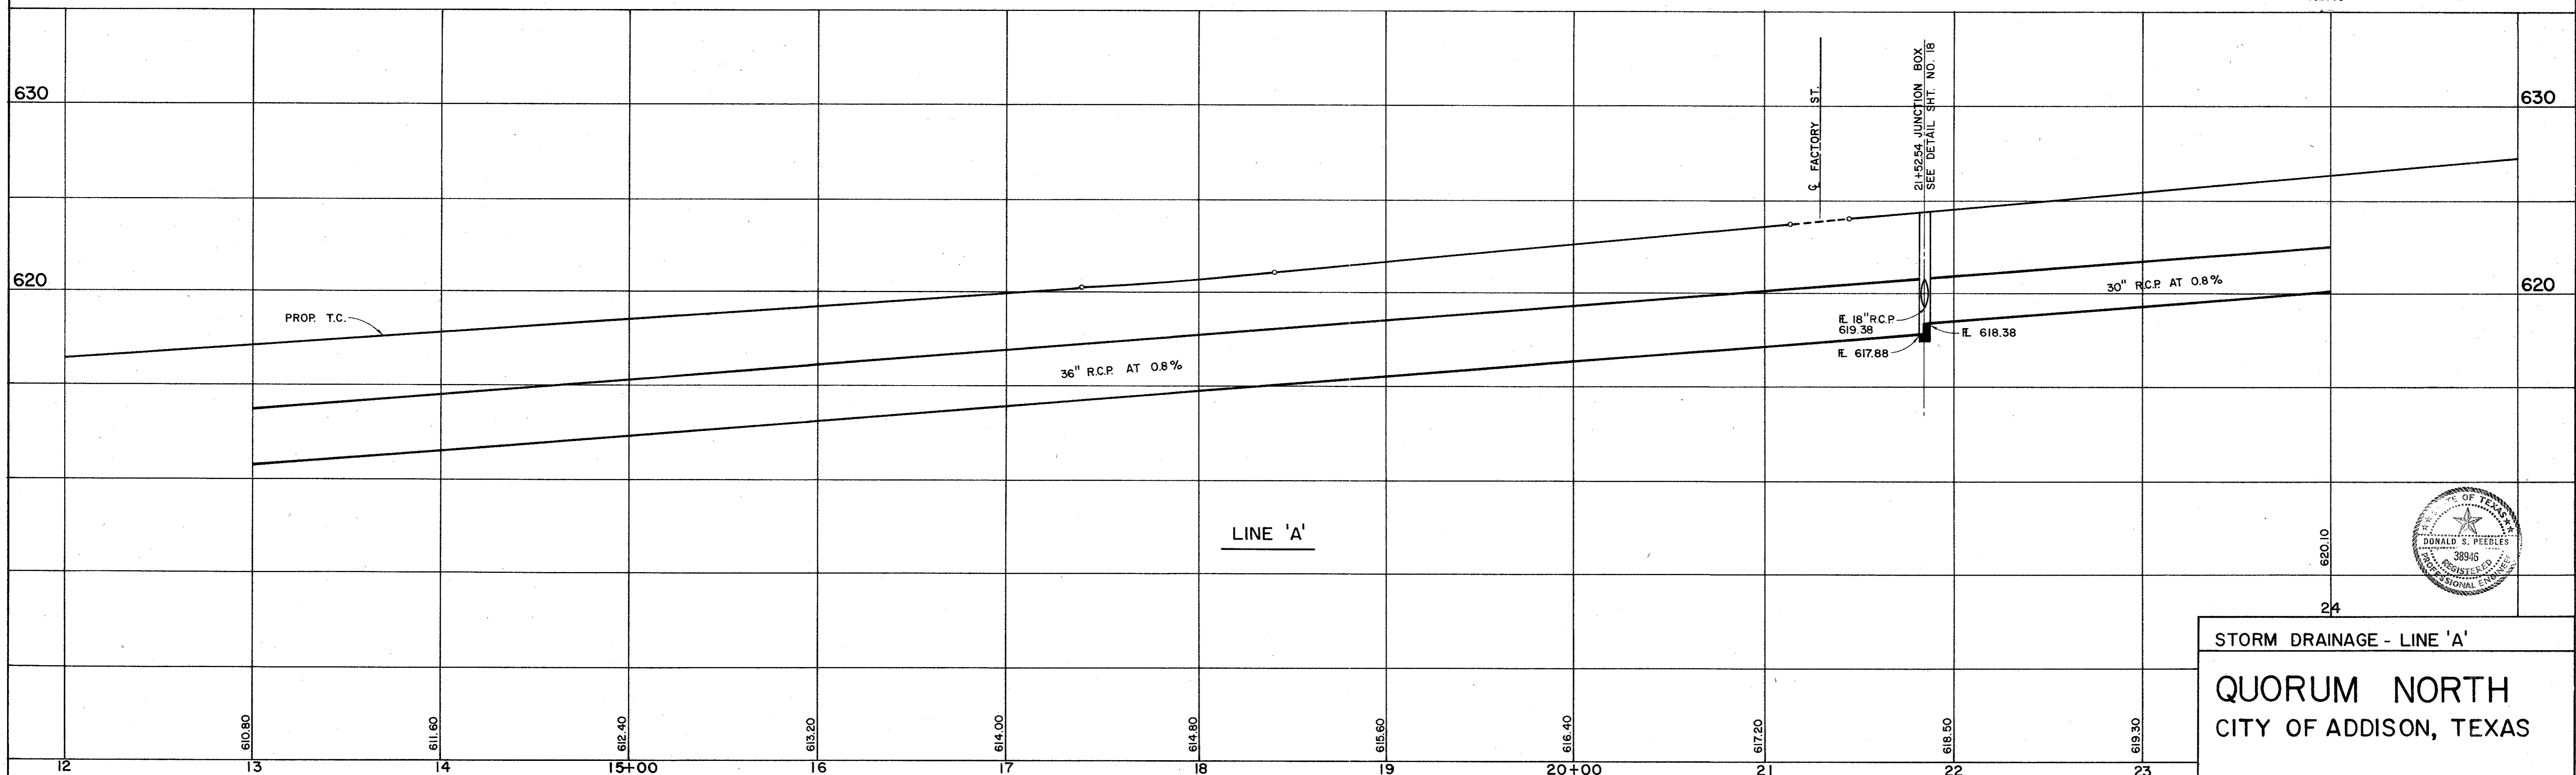

STORM DRAINAGE - LINE 'A'
 QUORUM NORTH
 CITY OF ADDISON, TEXAS

