




- NOTES:
1. DRINKING FOUNTAIN SHALL BE HANS 3060 HFP FREEZE PROOF W/36" BURY.
 2. DRAIN LINES SHALL BE PVC.

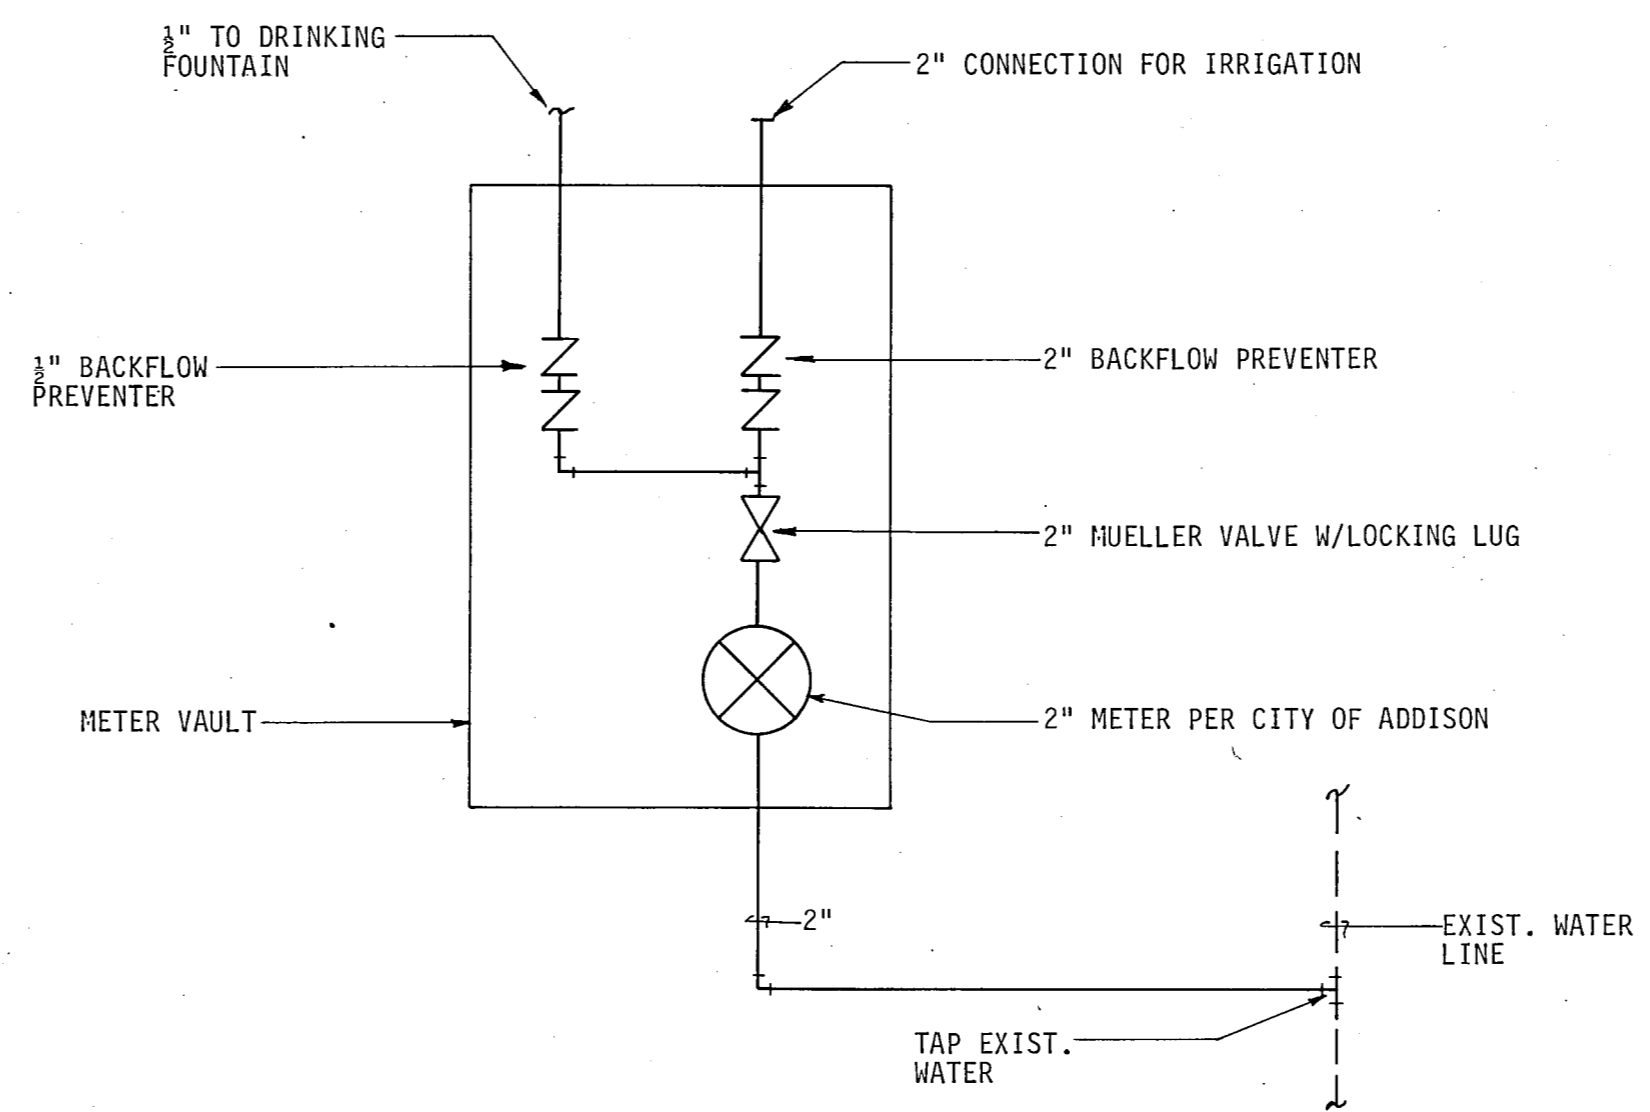

METER DETAIL
NO SCALE

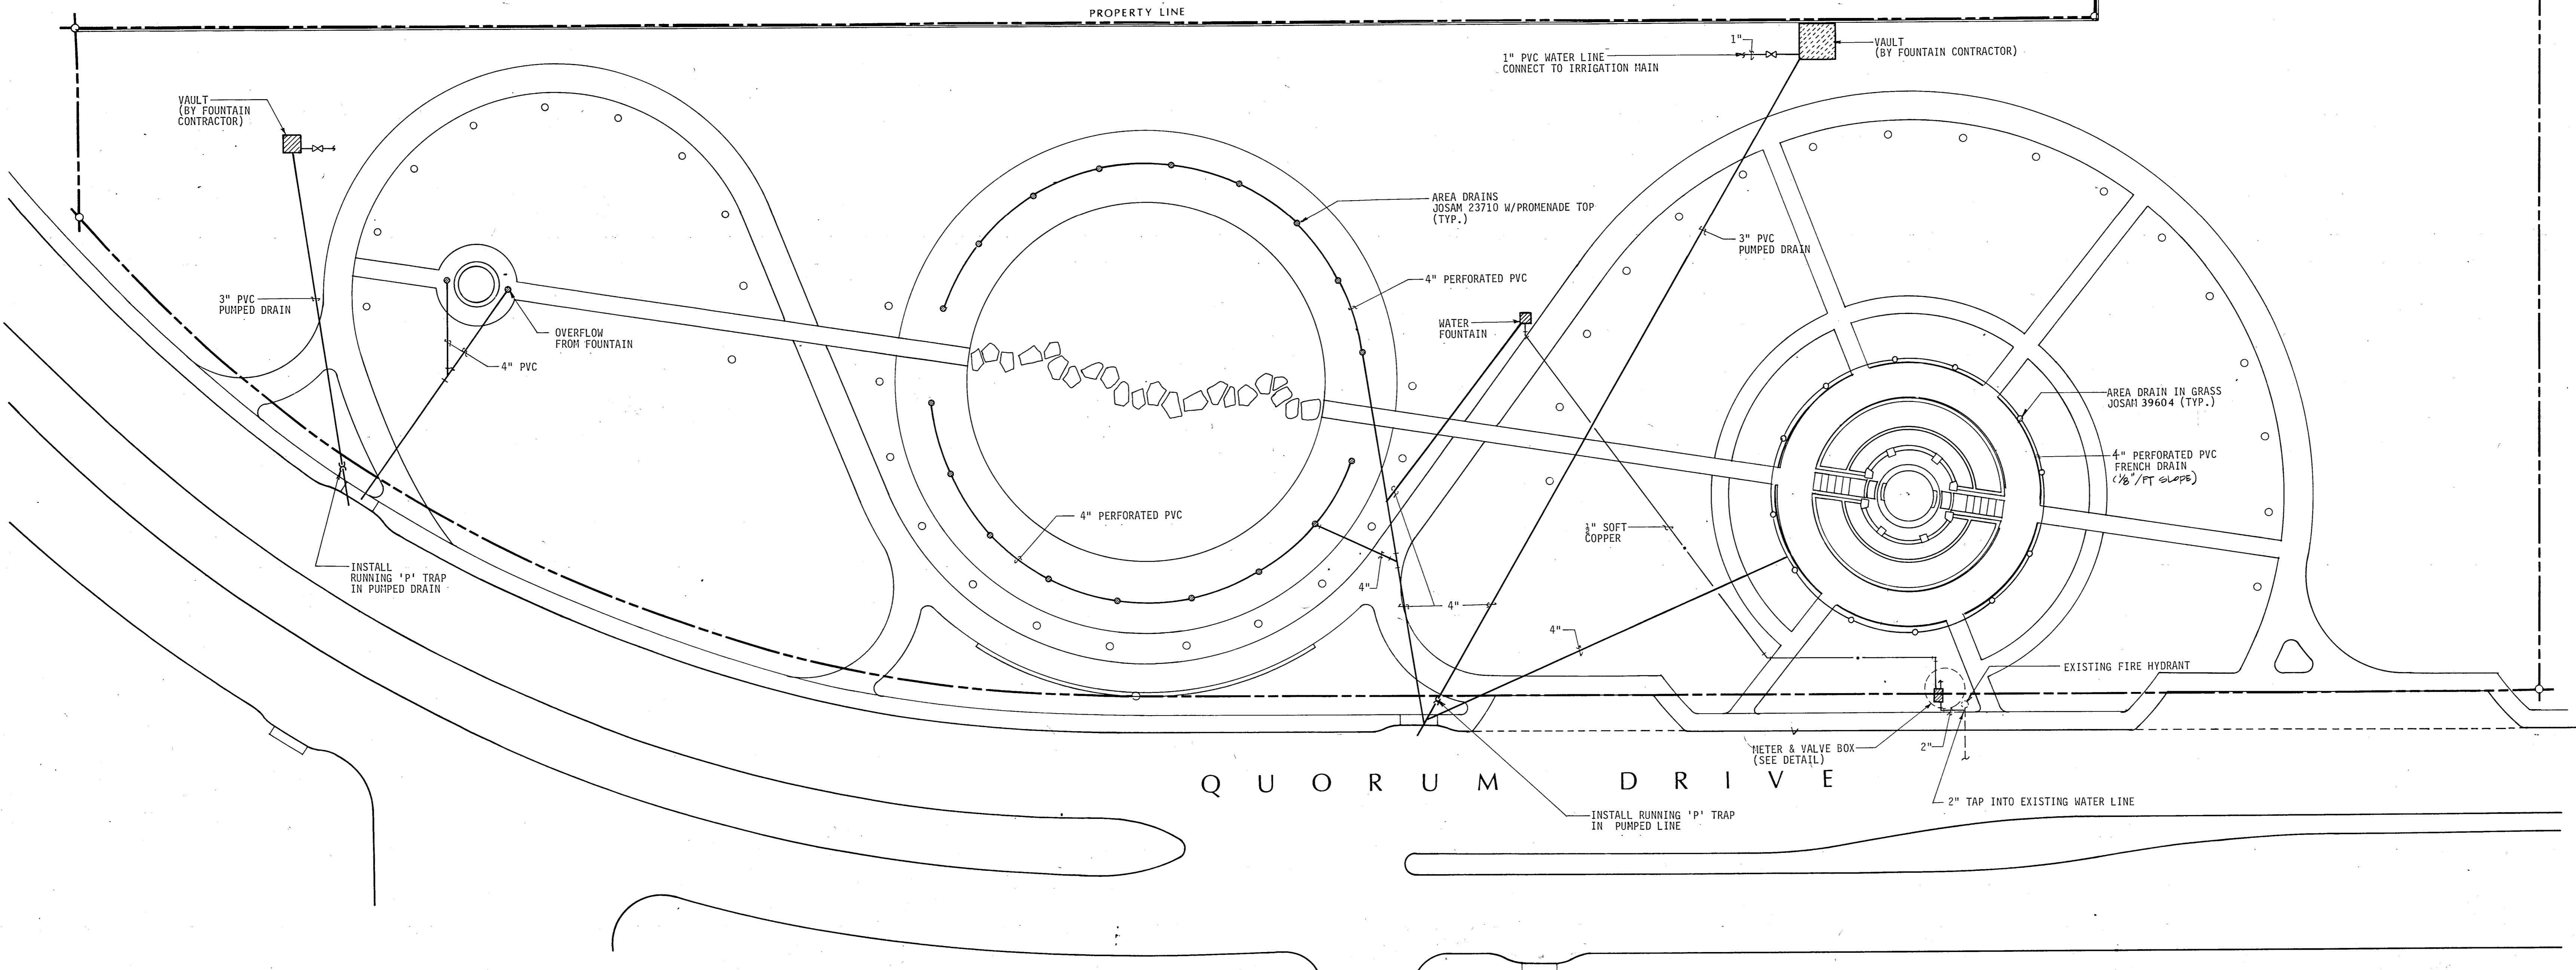

Q U O R U M D R I V E

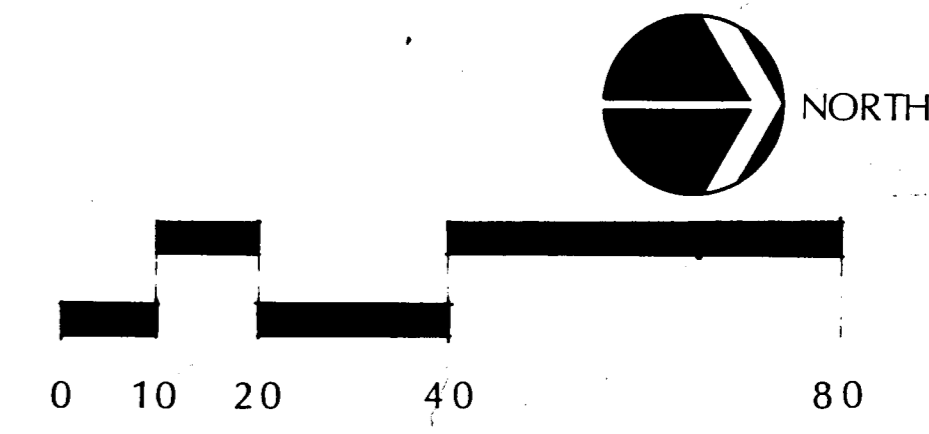

S I T E P L A N

PRELIMINARY

ISSUE DATE	12/12/89
REVISIONS	
1	29 JAN. 1990

PROJECT NO.	88019
DRAWN BY	SG
CHECKED BY	
SCALE	1" = 20' 0"
SHEET NO.	

M-1