



PRELIMINARY	
ISSUE DATE	29 JAN 1990
REVISIONS	

PROJECT NO.	88019
DRAWN BY	SG/TRAFELIN
CHECKED BY	SG
SCALE	1" = 20' 0"
SHEET NO.	LC-5

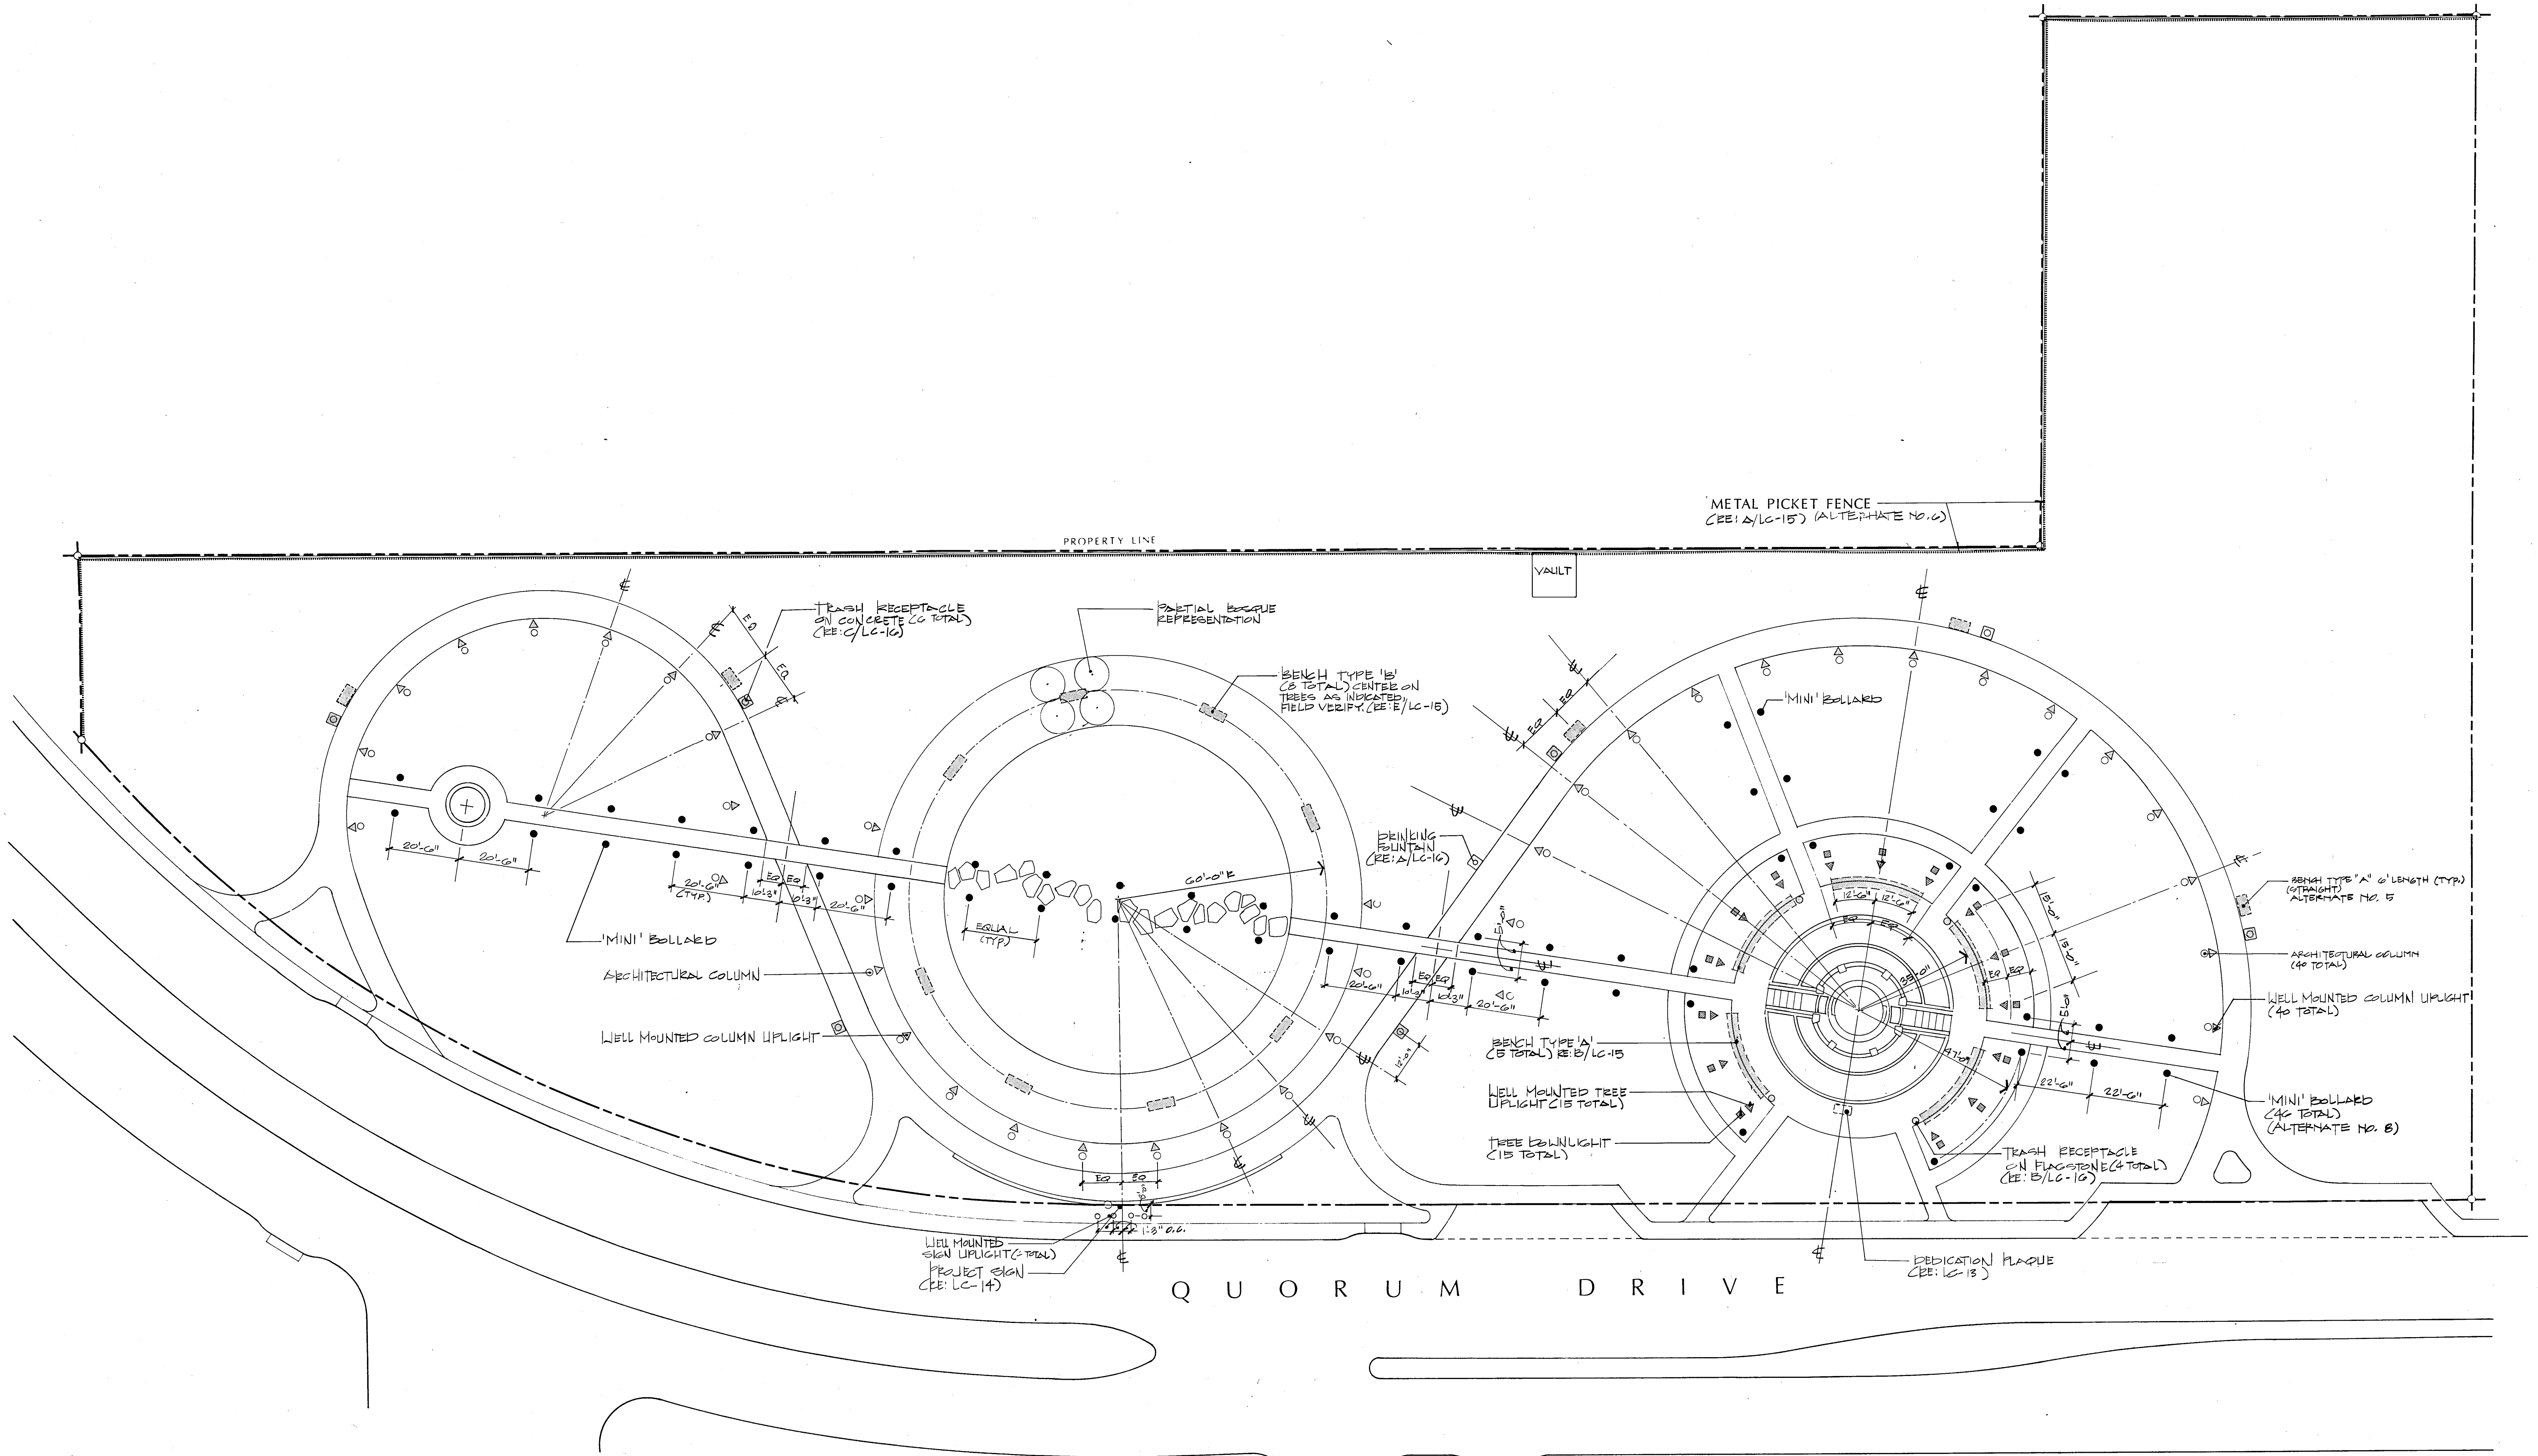

NOTES:
 1. 6' LONG BENCH TYPE 'A' IS TO BE CENTERED ON COLUMNS AS INDICATED ON PLAN.
 2. COLUMN CAPS ARE TO BE SET FACING TOWARDS RADIUS POINTS.

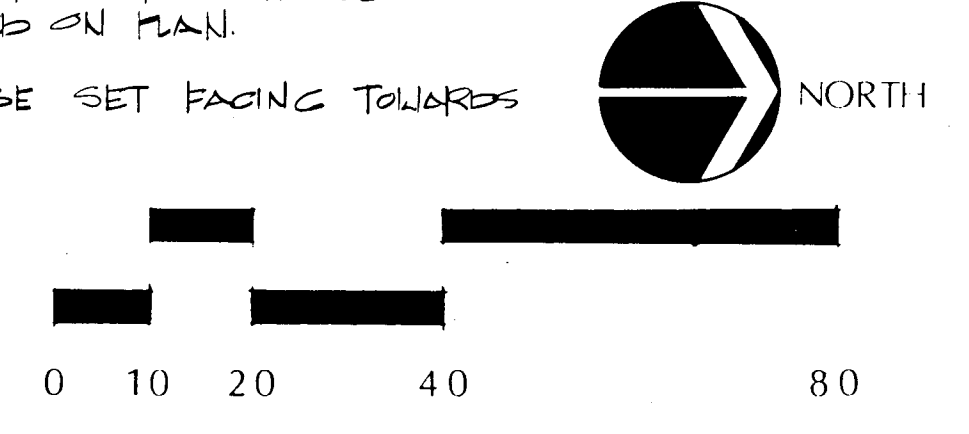

S I T E P L A N