


PRELIMINARY	
ISSUE DATE	29 JAN 1990
REVISIONS	

PROJECT NO.	88019
DRAWN BY	SC/TEAPLIN
CHECKED BY	SG
SCALE	3/8" = 1'-0"
SHEET NO.	LC-6

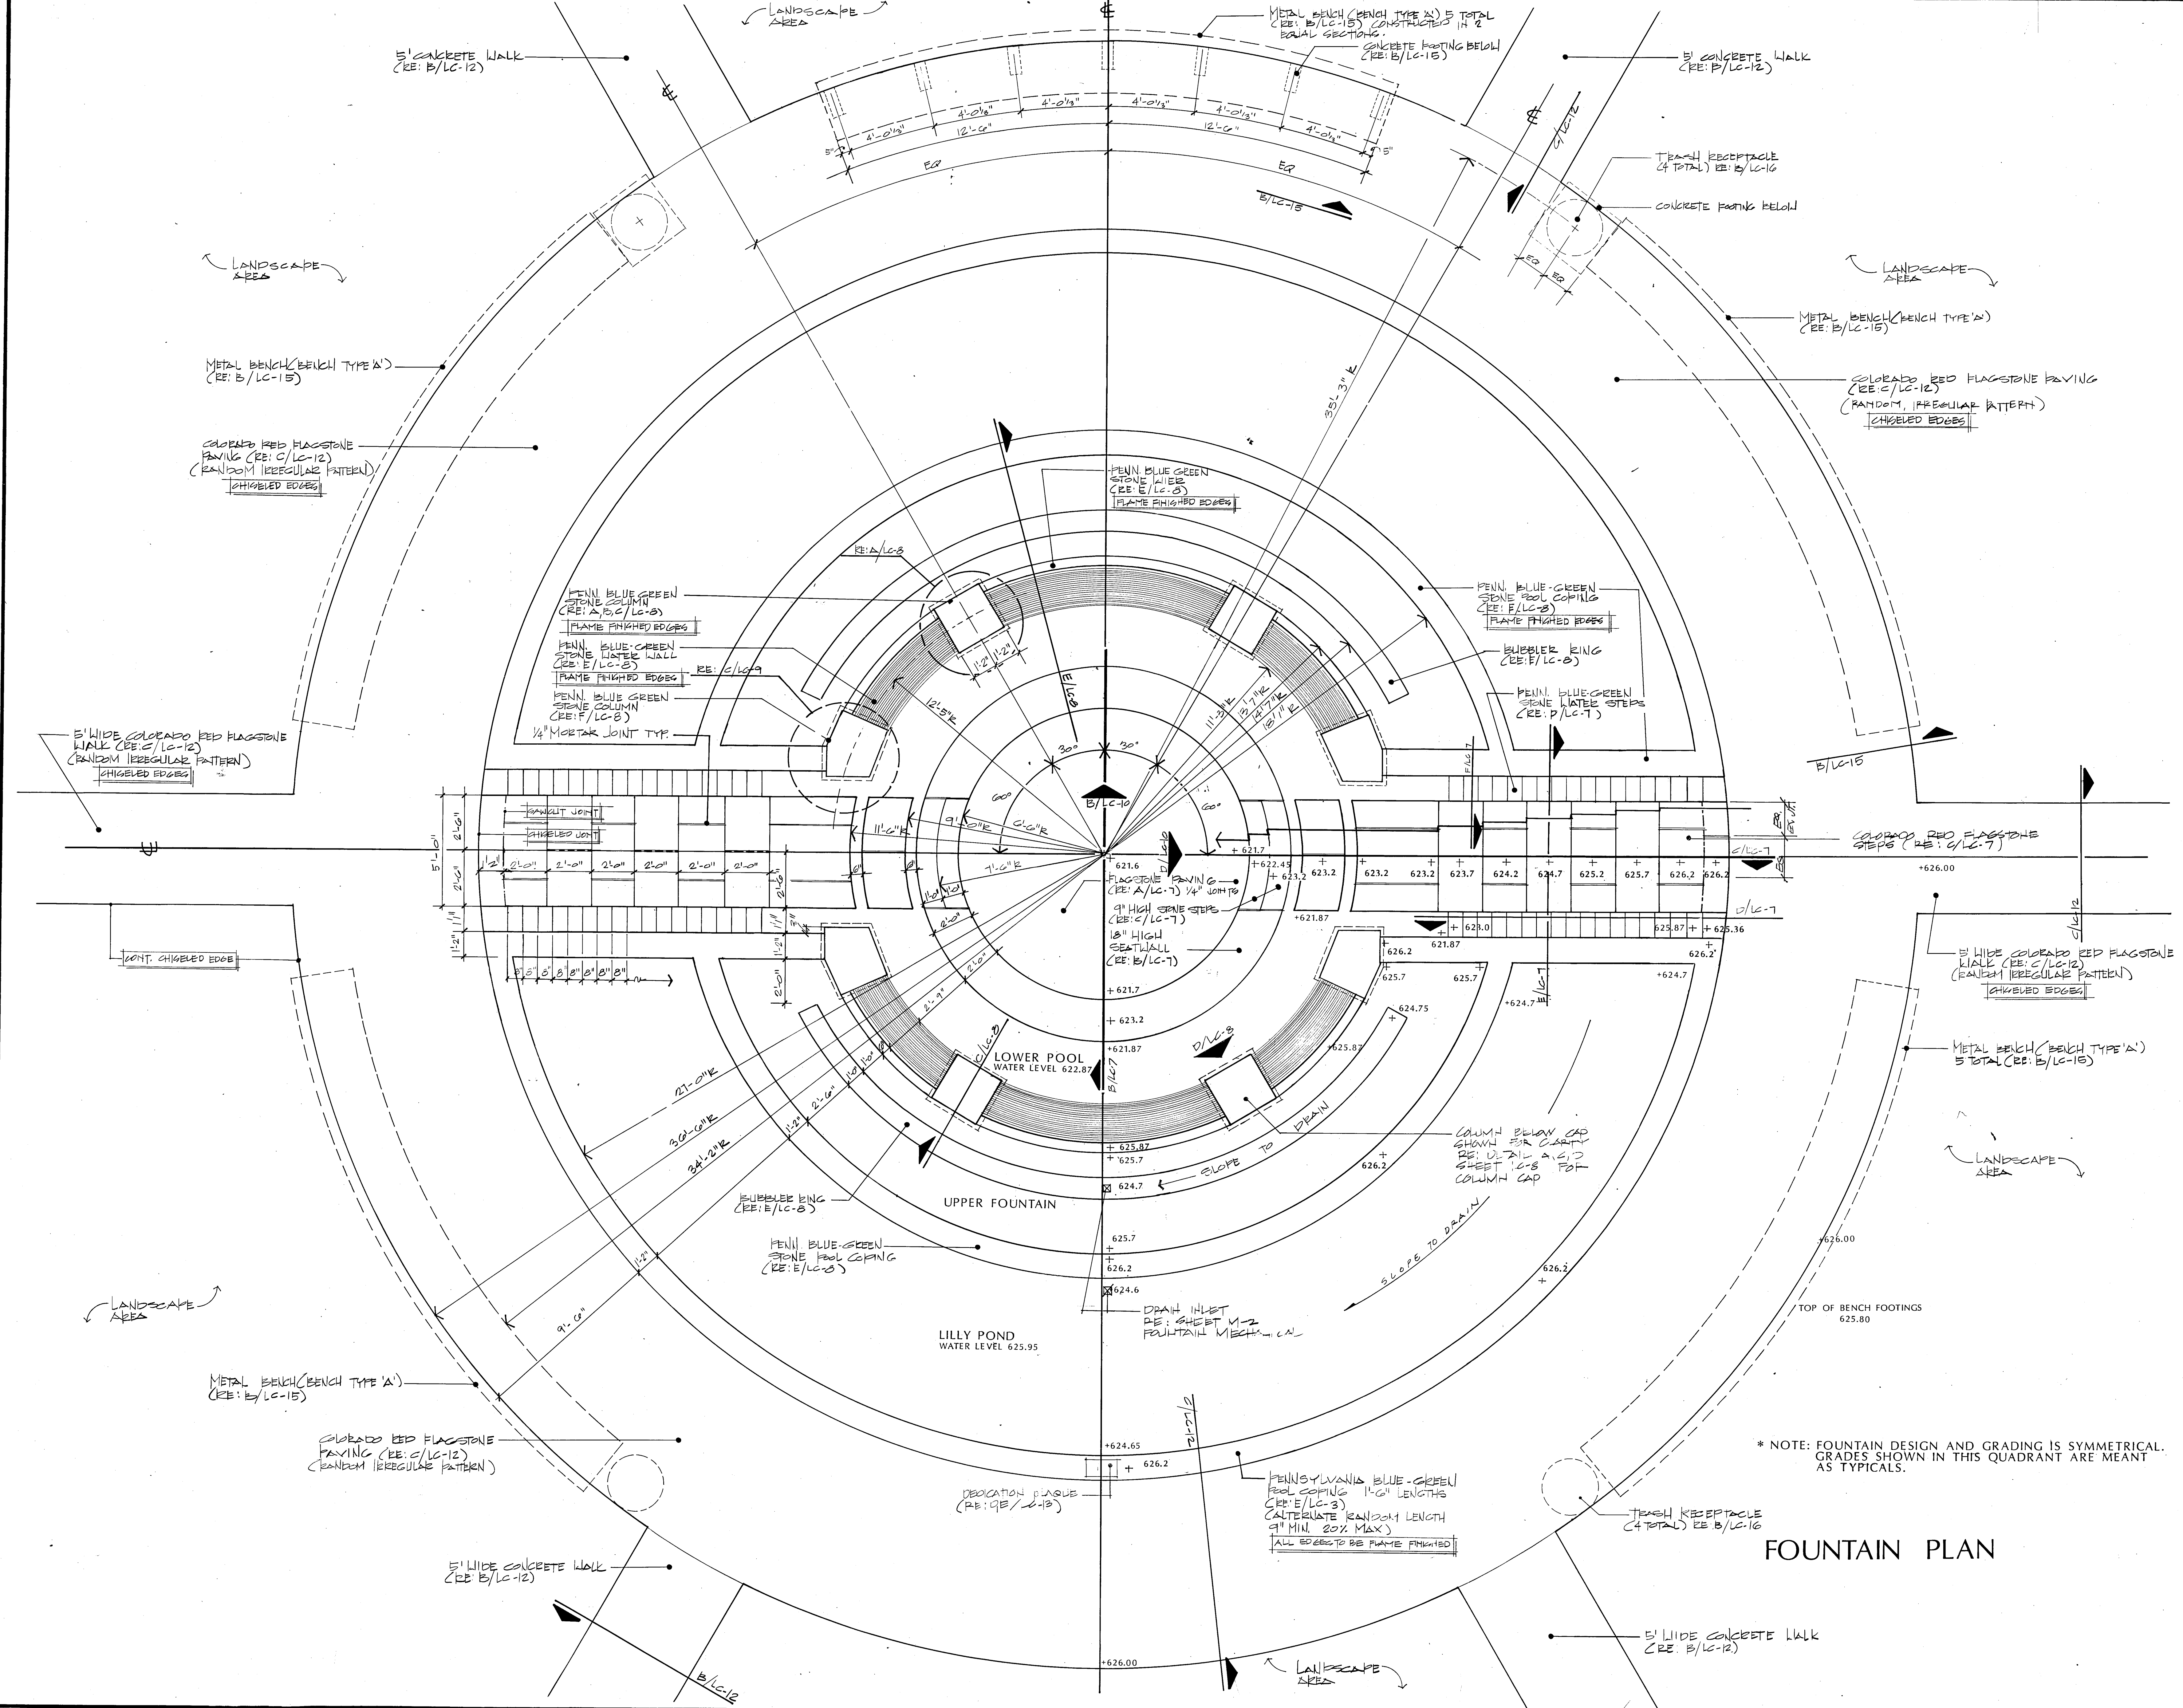

* NOTE: FOUNTAIN DESIGN AND GRADING IS SYMMETRICAL. GRADES SHOWN IN THIS QUADRANT ARE MEANT AS TYPICALS.

FOUNTAIN PLAN