


SCALE
 HORIZ. : 1" = 40'
 VERT. : 1" = 4'

BENCH MARK: "O" ON NORTH END ISLAND AT 14,700 BLOCK DALLAS PARKWAY AND 5,000 BLOCK VERDE VALLEY LANE. ELEVATION 635.65
 BENCH MARK: "O" ON NOSE ISLAND SOUTH SIDE BELT LINE AT DALLAS PARKWAY. ELEVATION 630.77

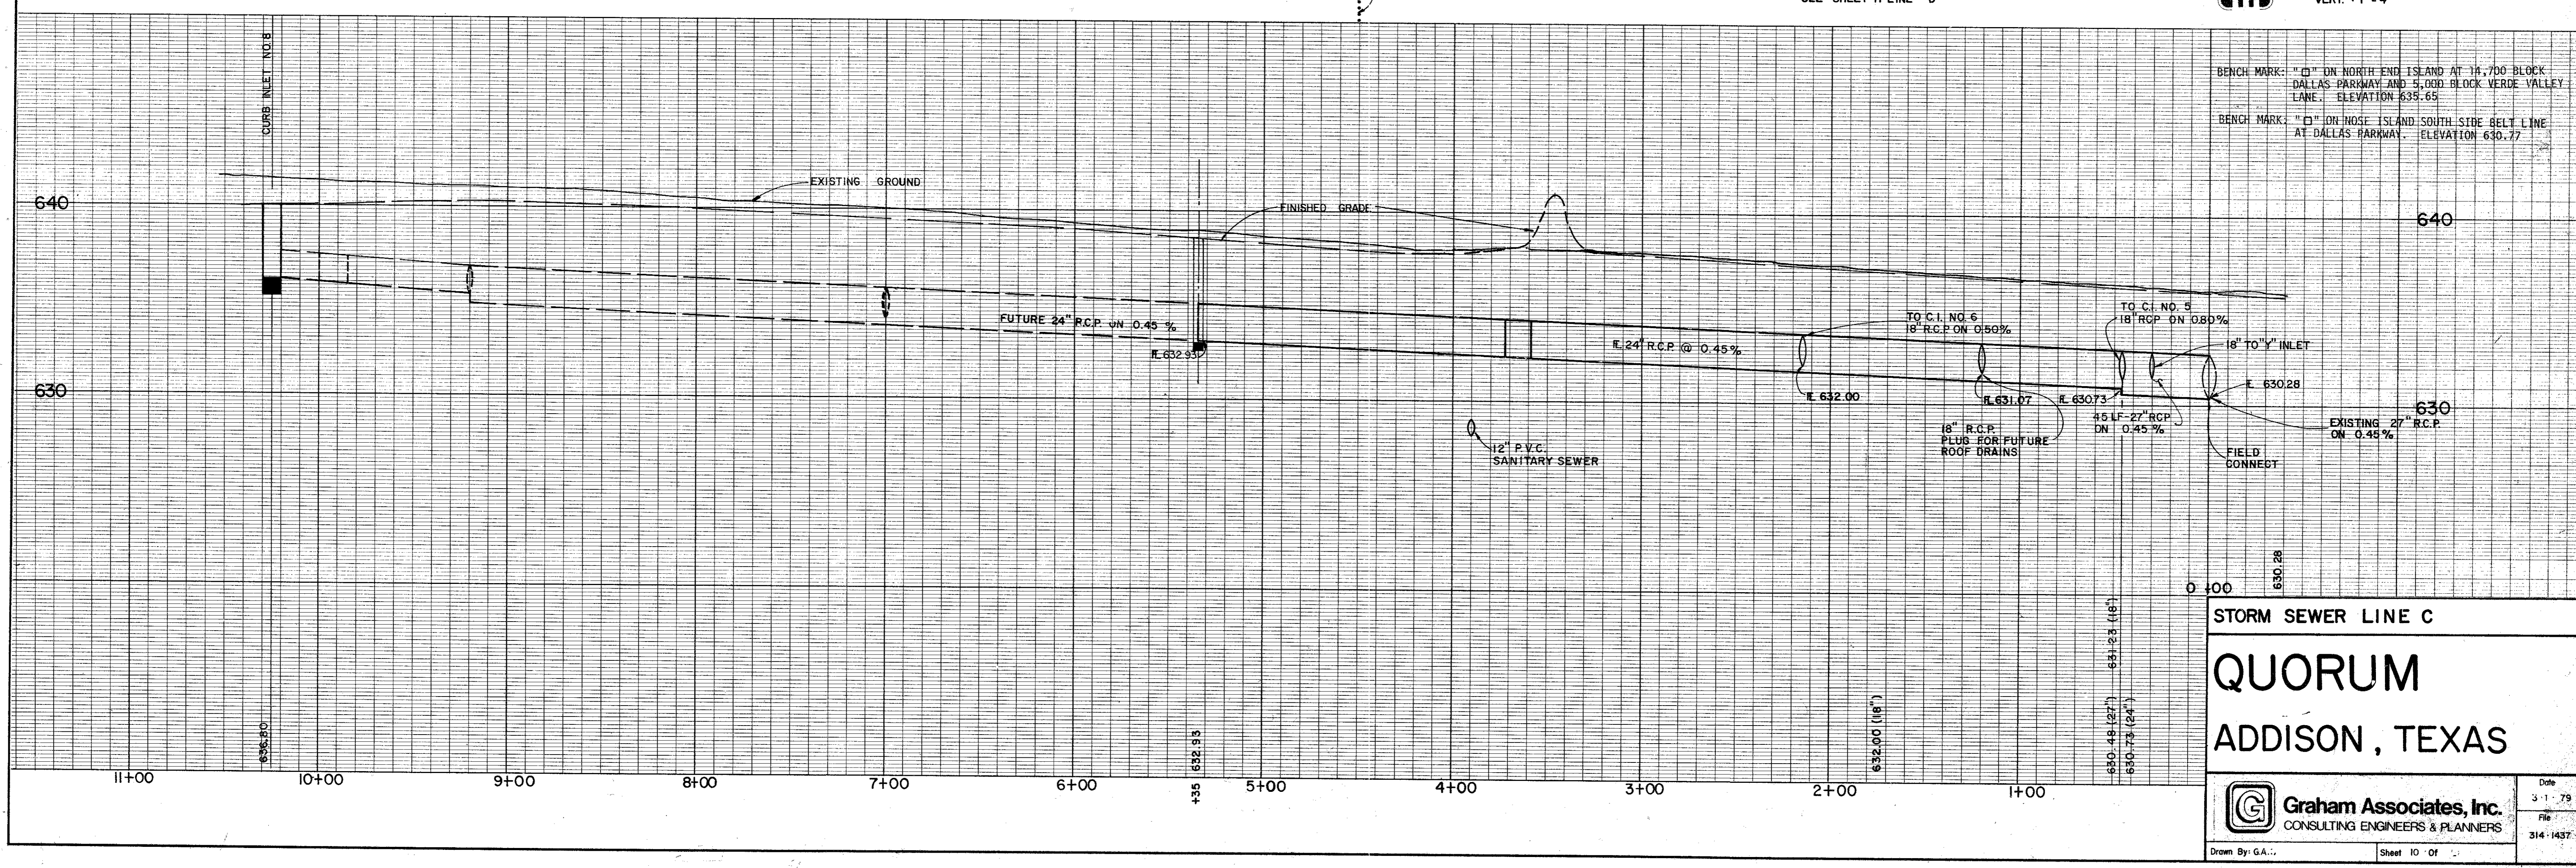

3-1-79
 314-1437
 Drawn By: G.A.
 Sheet 10 of 10