


LINE "A" PROFILE

SCALE:  
HORIZ. - 1" = 40'  
VERT. - 1" = 4'

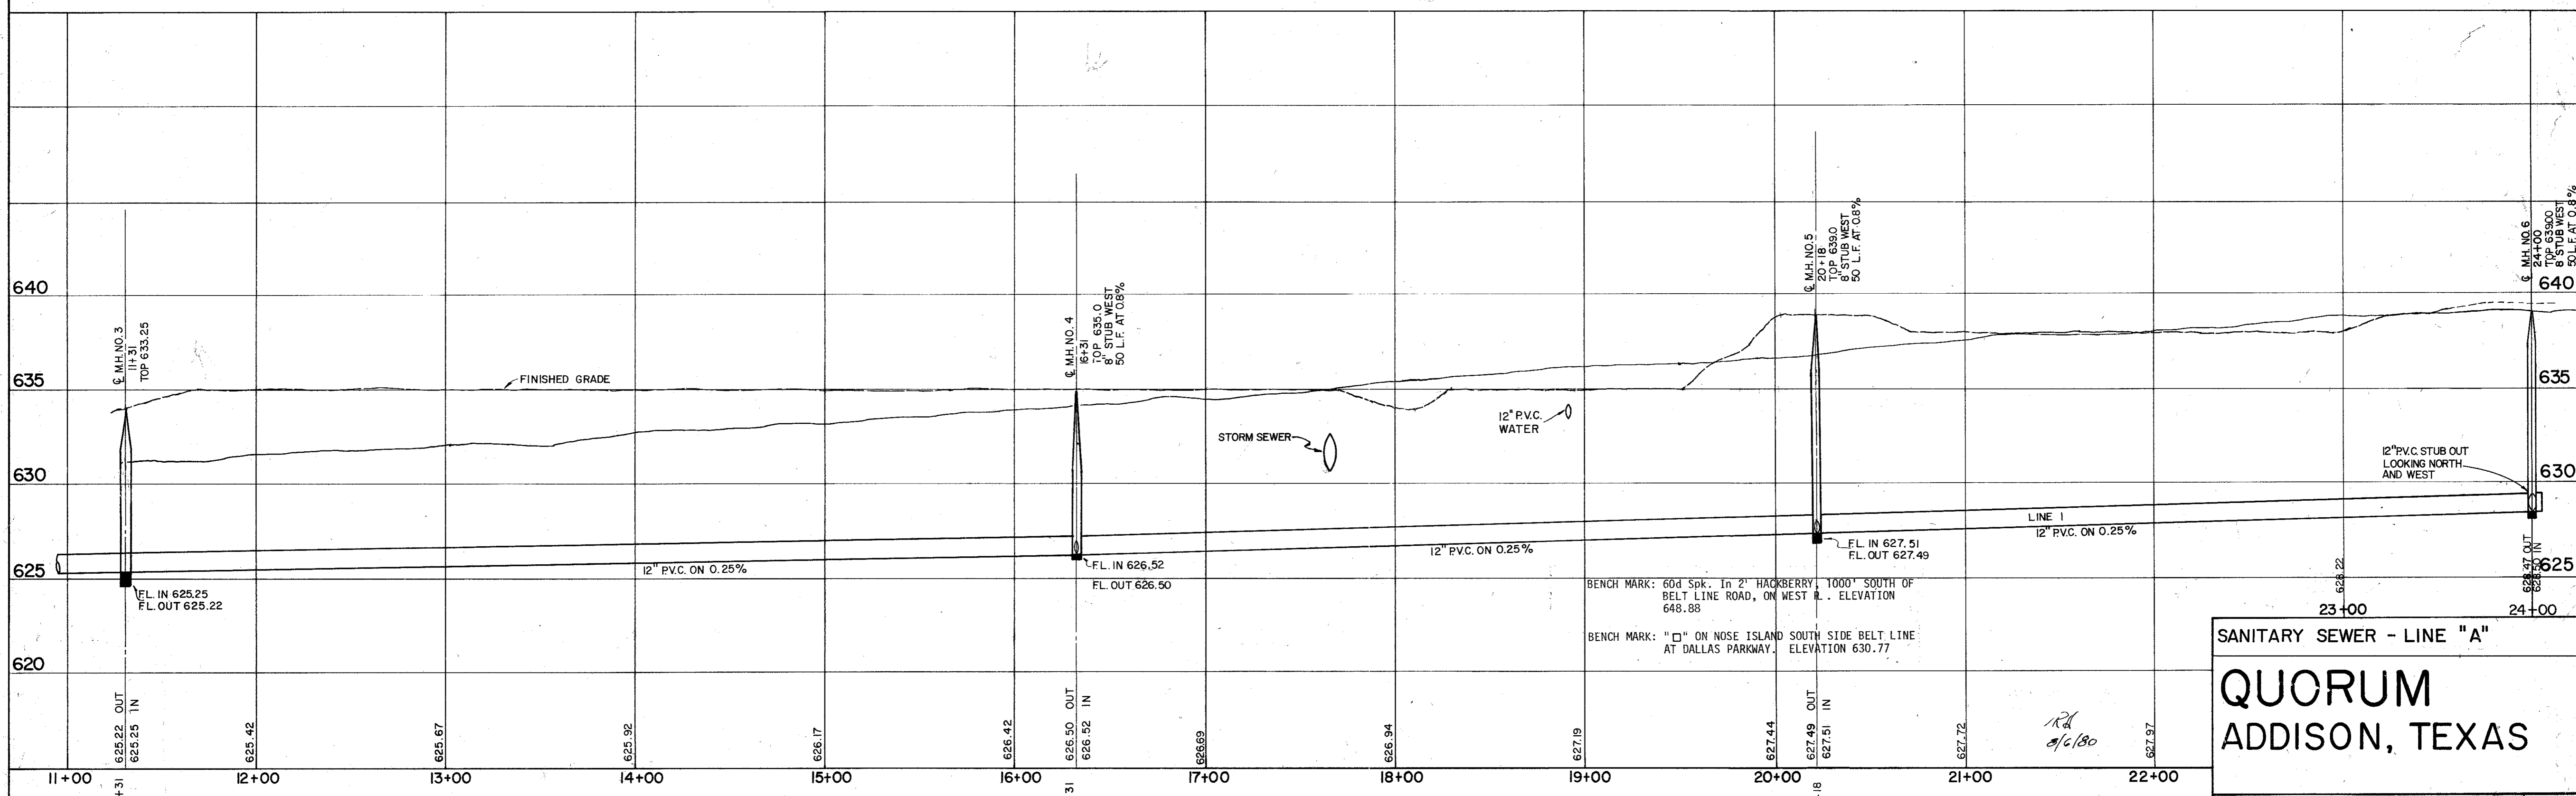

LINE "A" PROFILE

BENCH MARK: 60d Spk. In 2" HACKBERRY, 1000' SOUTH OF  
BELT LINE ROAD, ON WEST R. ELEVATION  
648.88  
BENCH MARK: "□" ON NOSE ISLAND SOUTH SIDE BELT LINE  
AT DALLAS PARKWAY. ELEVATION 630.77

SANITARY SEWER - LINE "A"  
**QUORUM**  
ADDISON, TEXAS

**Graham Associates, Inc.**  
CONSULTING ENGINEERS & PLANNERS

Drawn By: G.A.I. Sheet 12 Of 22

Date: 3-1-79  
File: 514 1437