


LINE "B" PROFILE

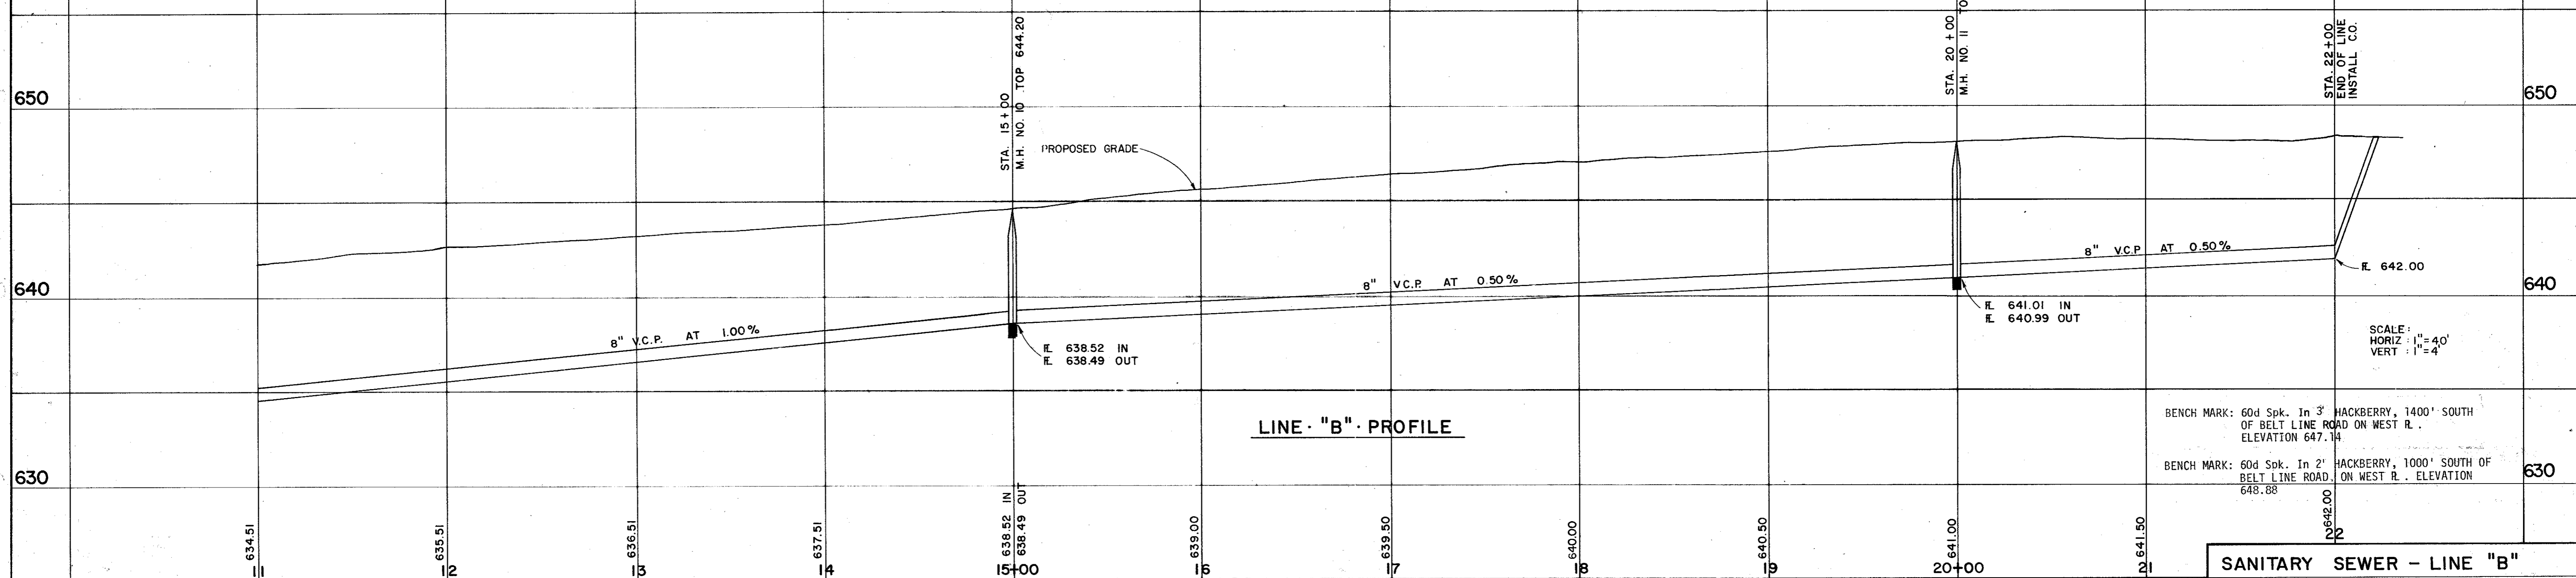

LINE "B" PROFILE

BENCH MARK: 60d Spk. In 3" HACKBERRY, 1400' SOUTH OF BELT LINE ROAD ON WEST R. ELEVATION 647.14

BENCH MARK: 60d Spk. In 2" HACKBERRY, 1000' SOUTH OF BELT LINE ROAD ON WEST R. ELEVATION 648.88

SCALE:
HORIZ : 1" = 40'
VERT : 1" = 4'

SANITARY SEWER - LINE "B"

QUORUM

ADDISON, TEXAS

Graham Associates, Inc.
CONSULTING ENGINEERS & PLANNERS

Date: 3-1-79
File: 314-1437

Drawn By: G.A.I. Sheet 15 of 22

DATE: 8/6/80