


LINE B PLAN


NOTE:
 ALL R.C.P. PIPE SHALL BE CLASS III ASTM-C-76
 ALL R.C.P. PIPE SHALL BE SET IN CONCRETE
 CRADLE BEDDING PER CITY OF DALLAS
 STANDARD DETAILS.

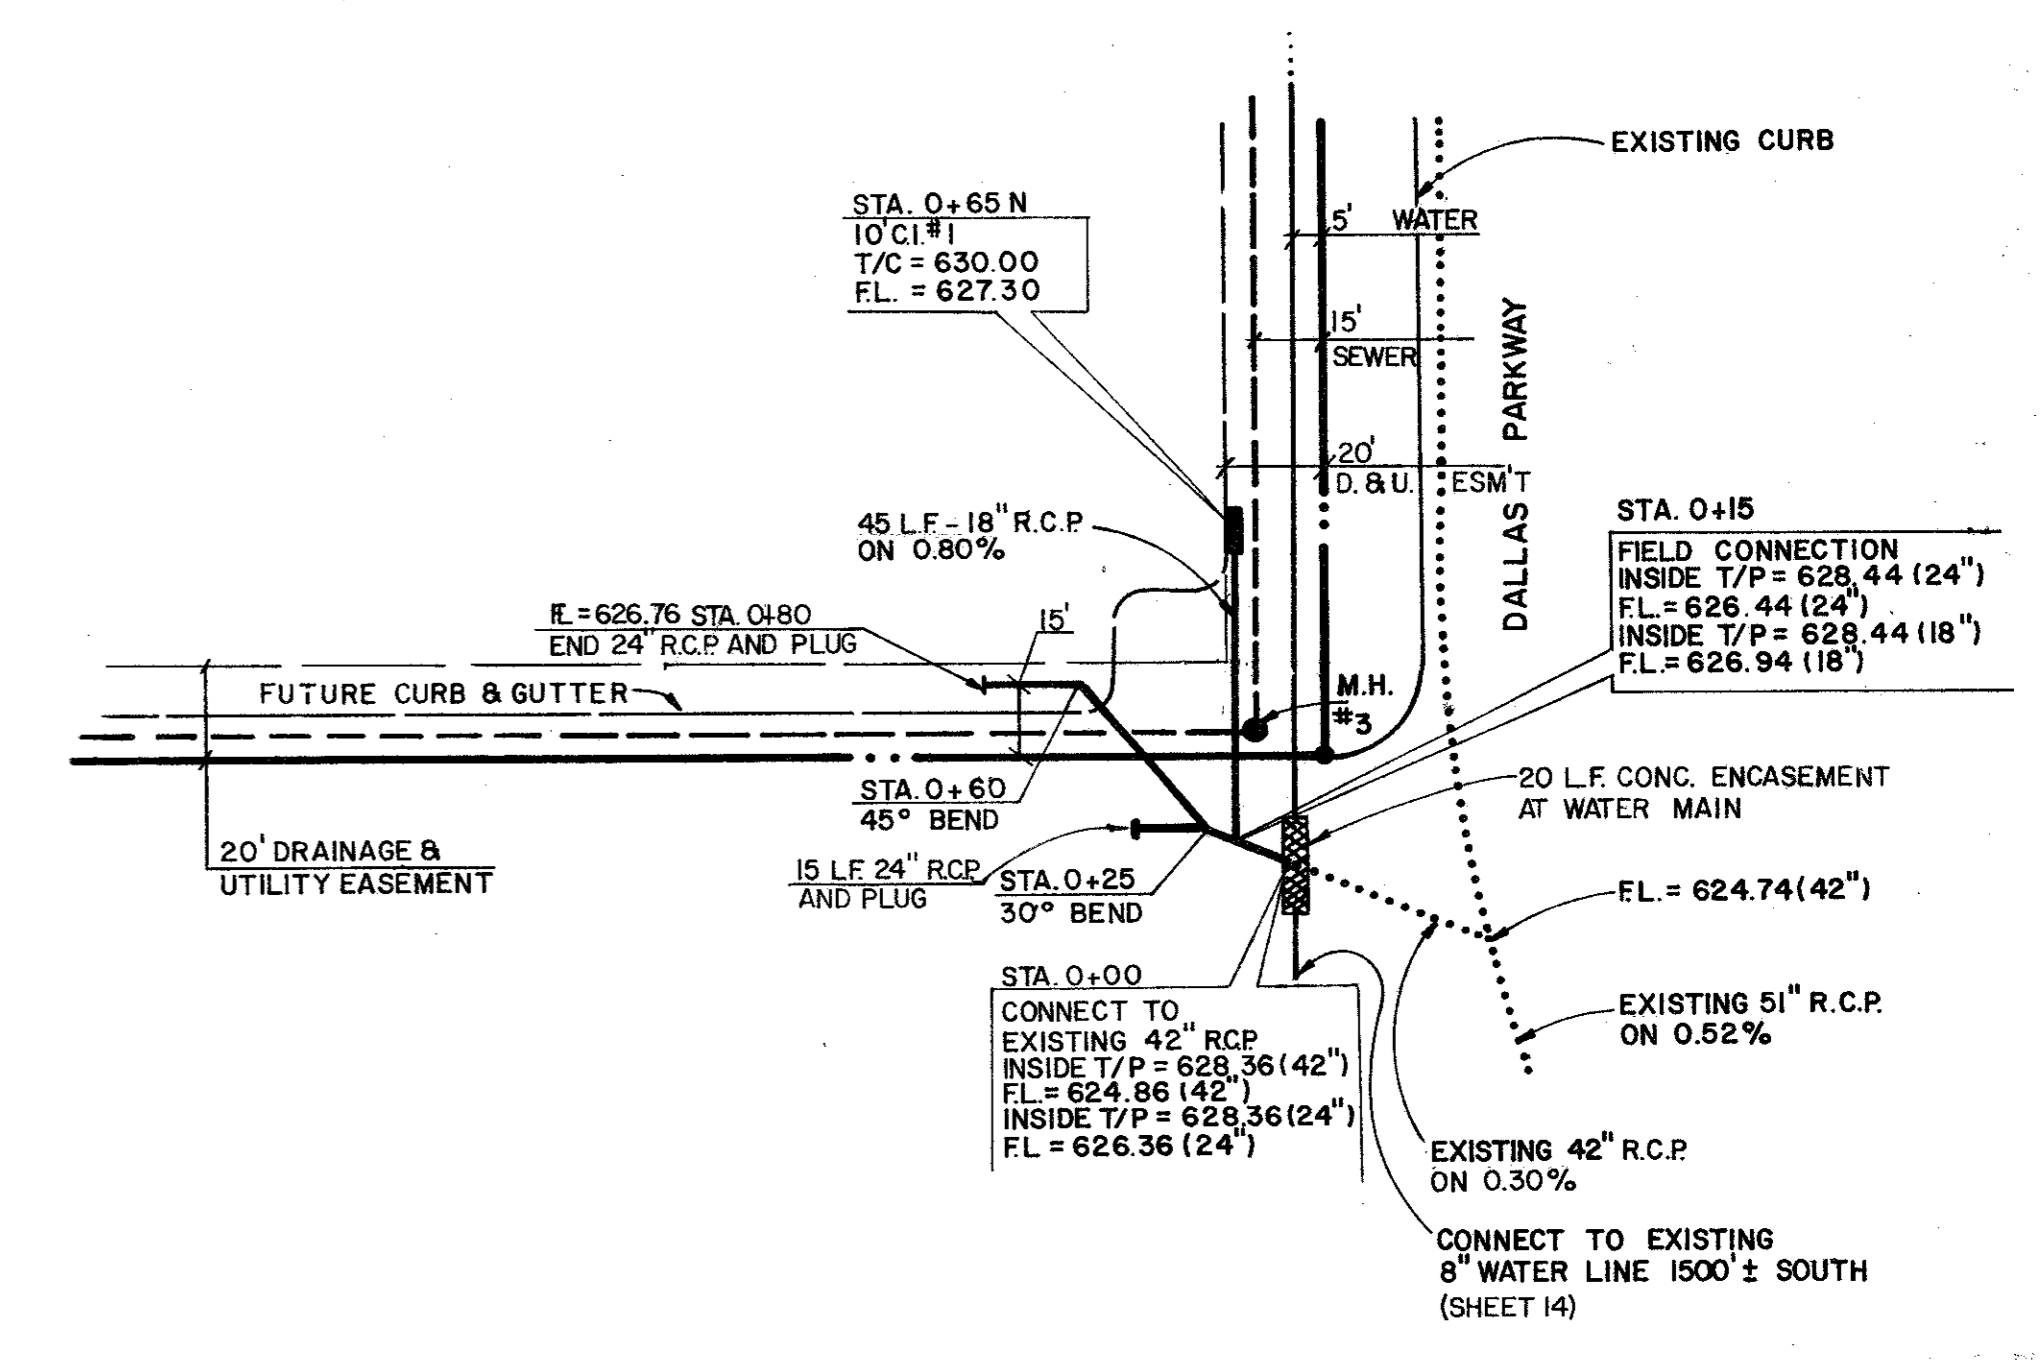

LINE A PLAN



SCALE
 HOR. - 1" = 40'
 VER. - 1" = 4'

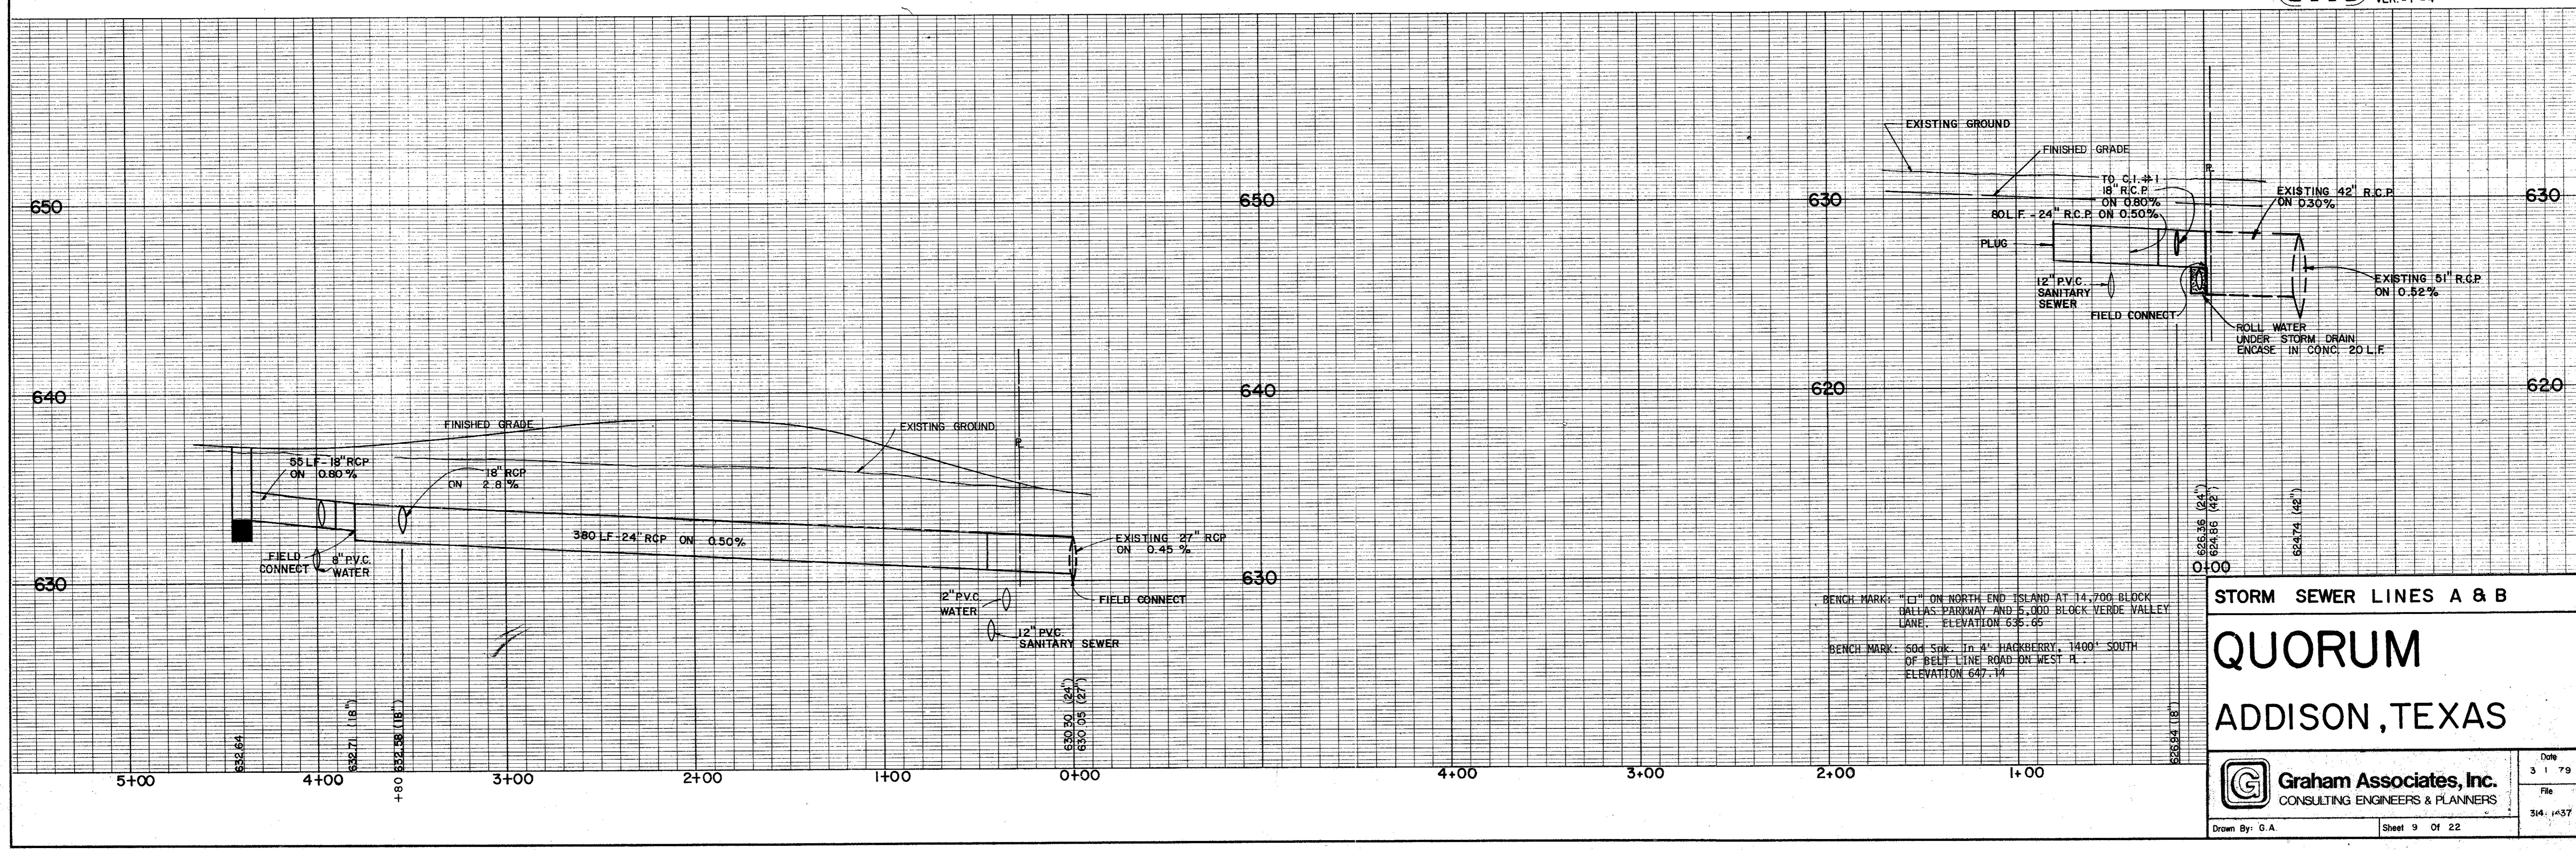

STORM SEWER LINES A & B

QUORUM
 ADDISON, TEXAS

Graham Associates, Inc.
 CONSULTING ENGINEERS & PLANNERS

Date
 3 1 79
 File
 314.1437