


8+83
 FIELD CONNECTION
 TO EXIST. 8" WATER LINE
 8" x 8" TAPPING SLEEVE
 8" VALVE
 8" x 12" REDUCER

PROVIDE 6" PLUGGED
 OUTLETS AT 300' O.C.
 LOOKING EAST.

DRAINAGE
 EASEMENT


20'
 50'
 SOUTH BOUNDARY LINE
 QUORUM

0+25
 12" VALVE

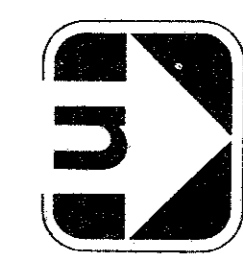

SCALE: 1" = 50'

RH
 8/10/80

WATER MAIN (OFF SITE)	
QUORUM	
ADDISON, TEXAS	
 Graham Associates, Inc. CONSULTING ENGINEERS & PLANNERS	Date 5-1-79
	File 314-1437
Drawn By: G.A.I.	Sheet 14 of 22