



LINE C PLAN

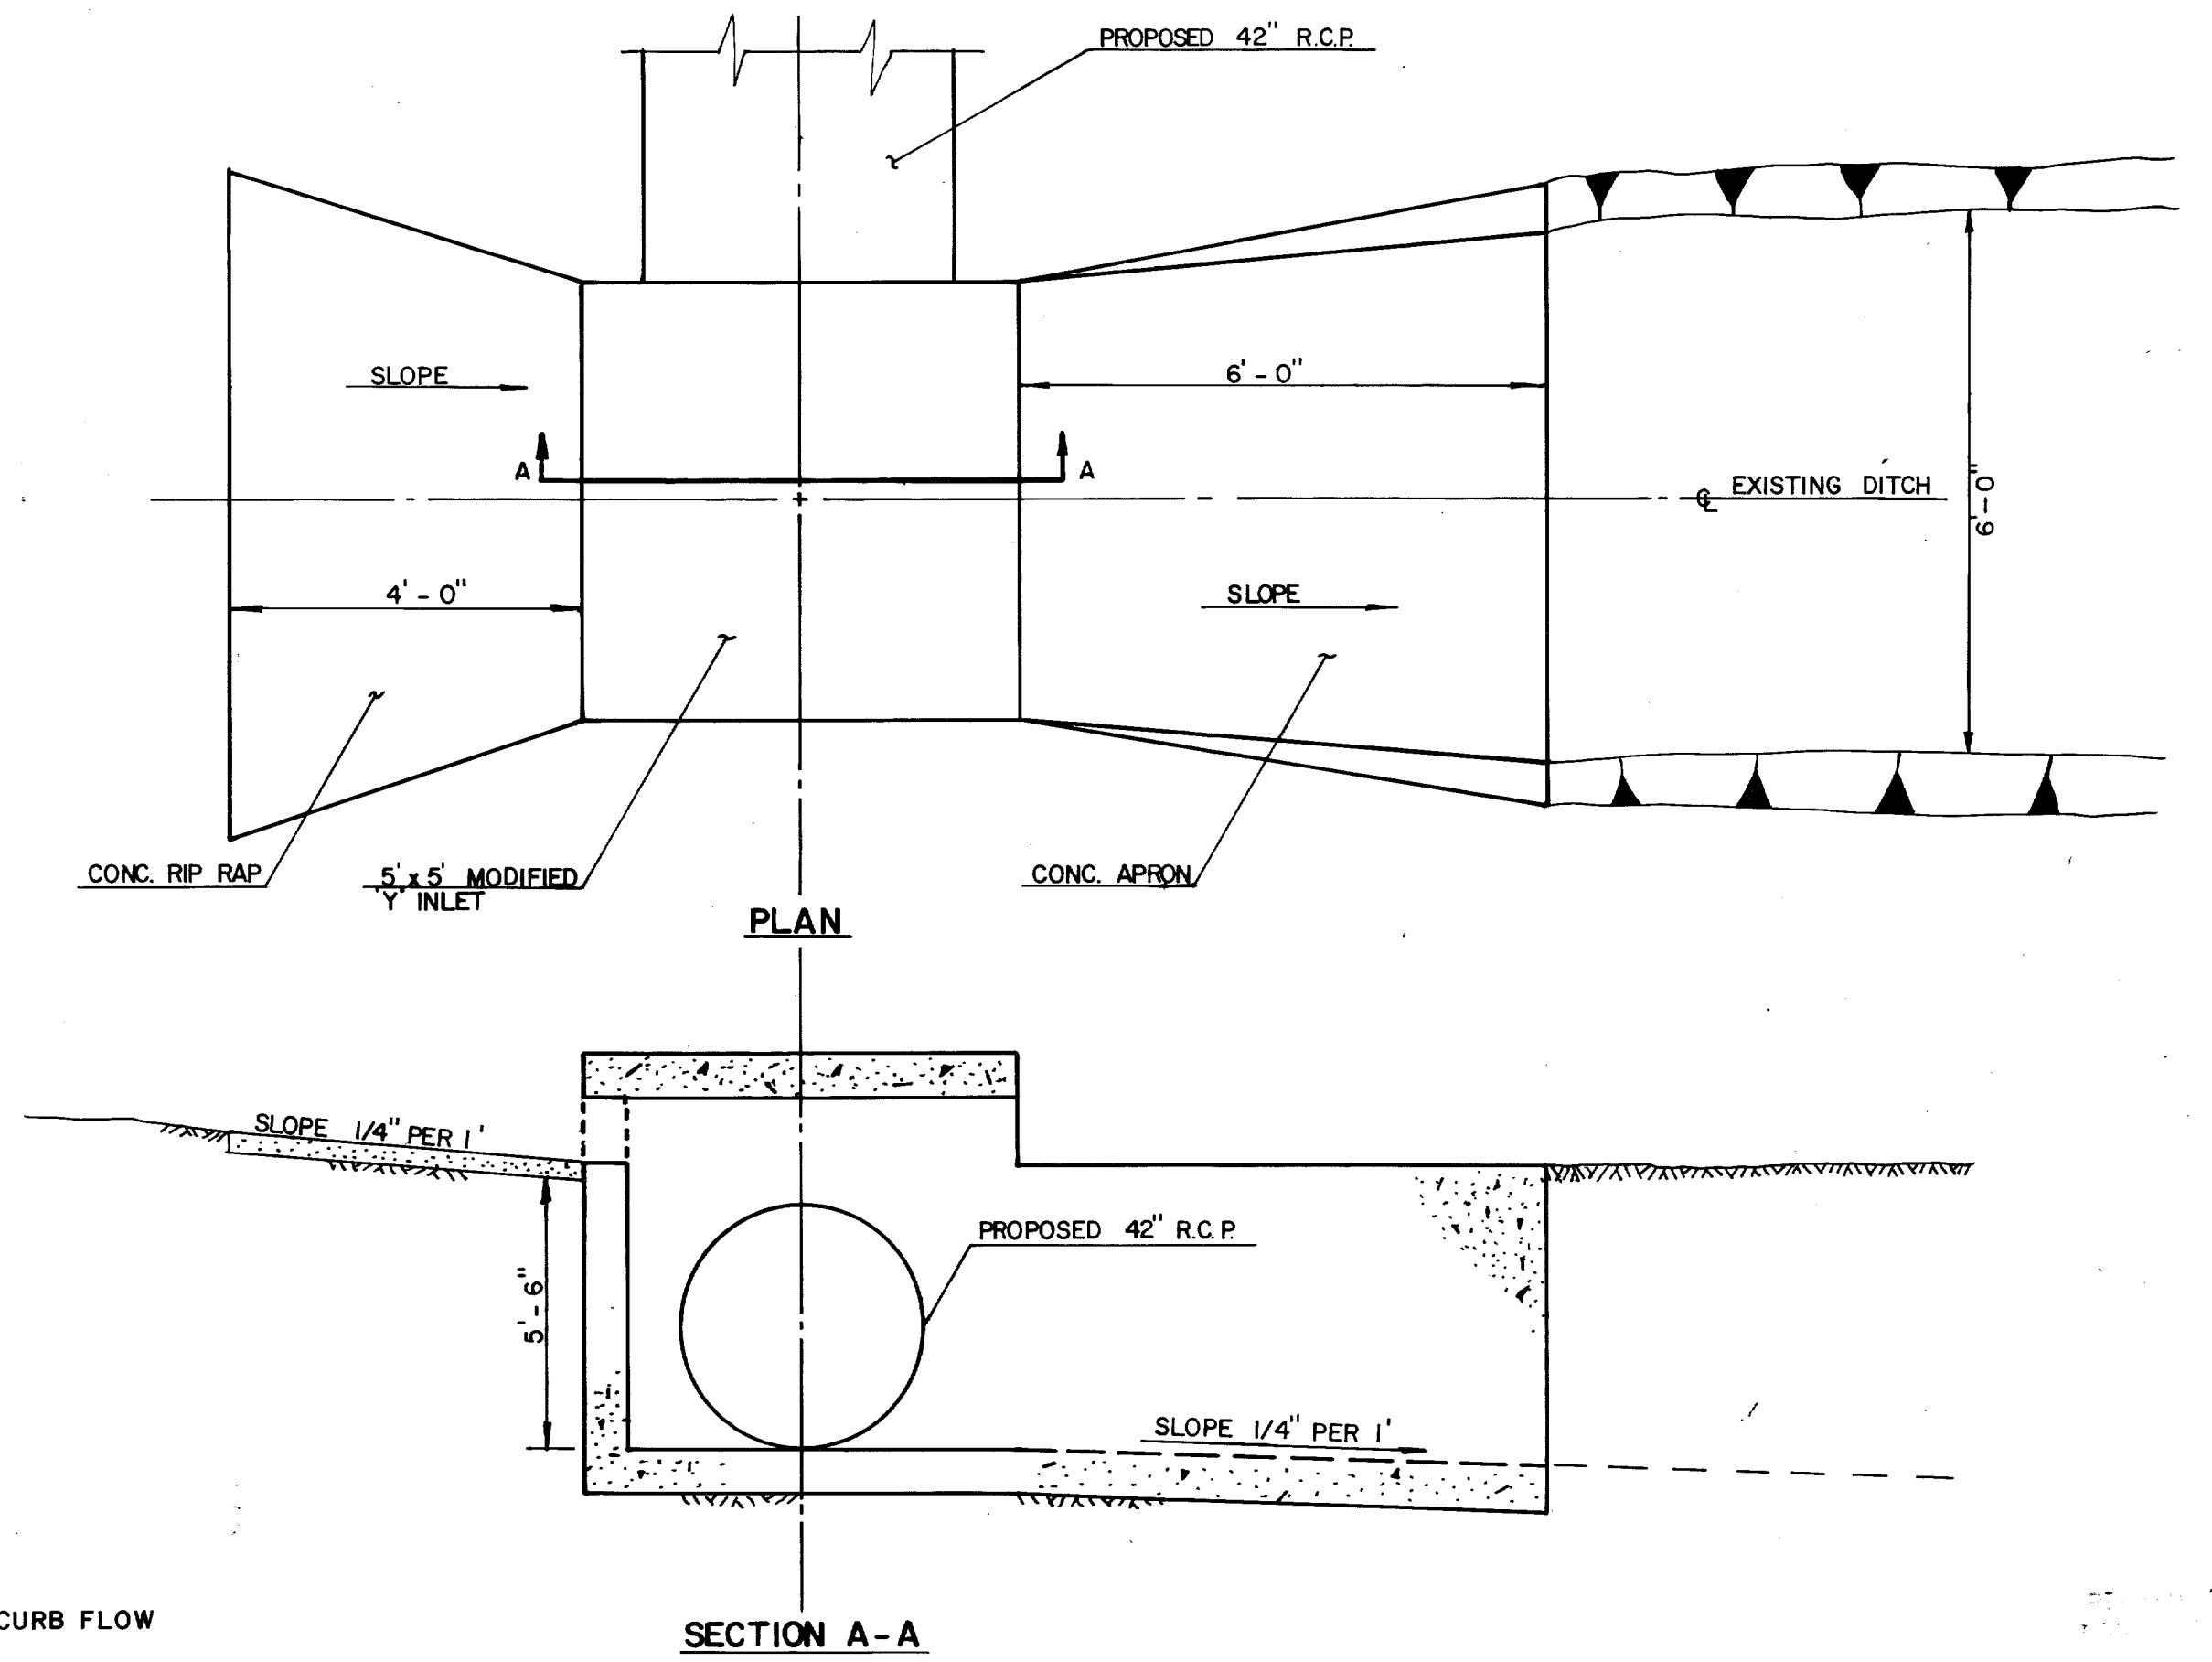

MODIFIED "Y" INLET
SCALE: 1/2" = 1'
SEE SHEET 11 LINE 'd'

SCALE
HORIZ. : 1" = 40'
VERT. : 1" = 4'

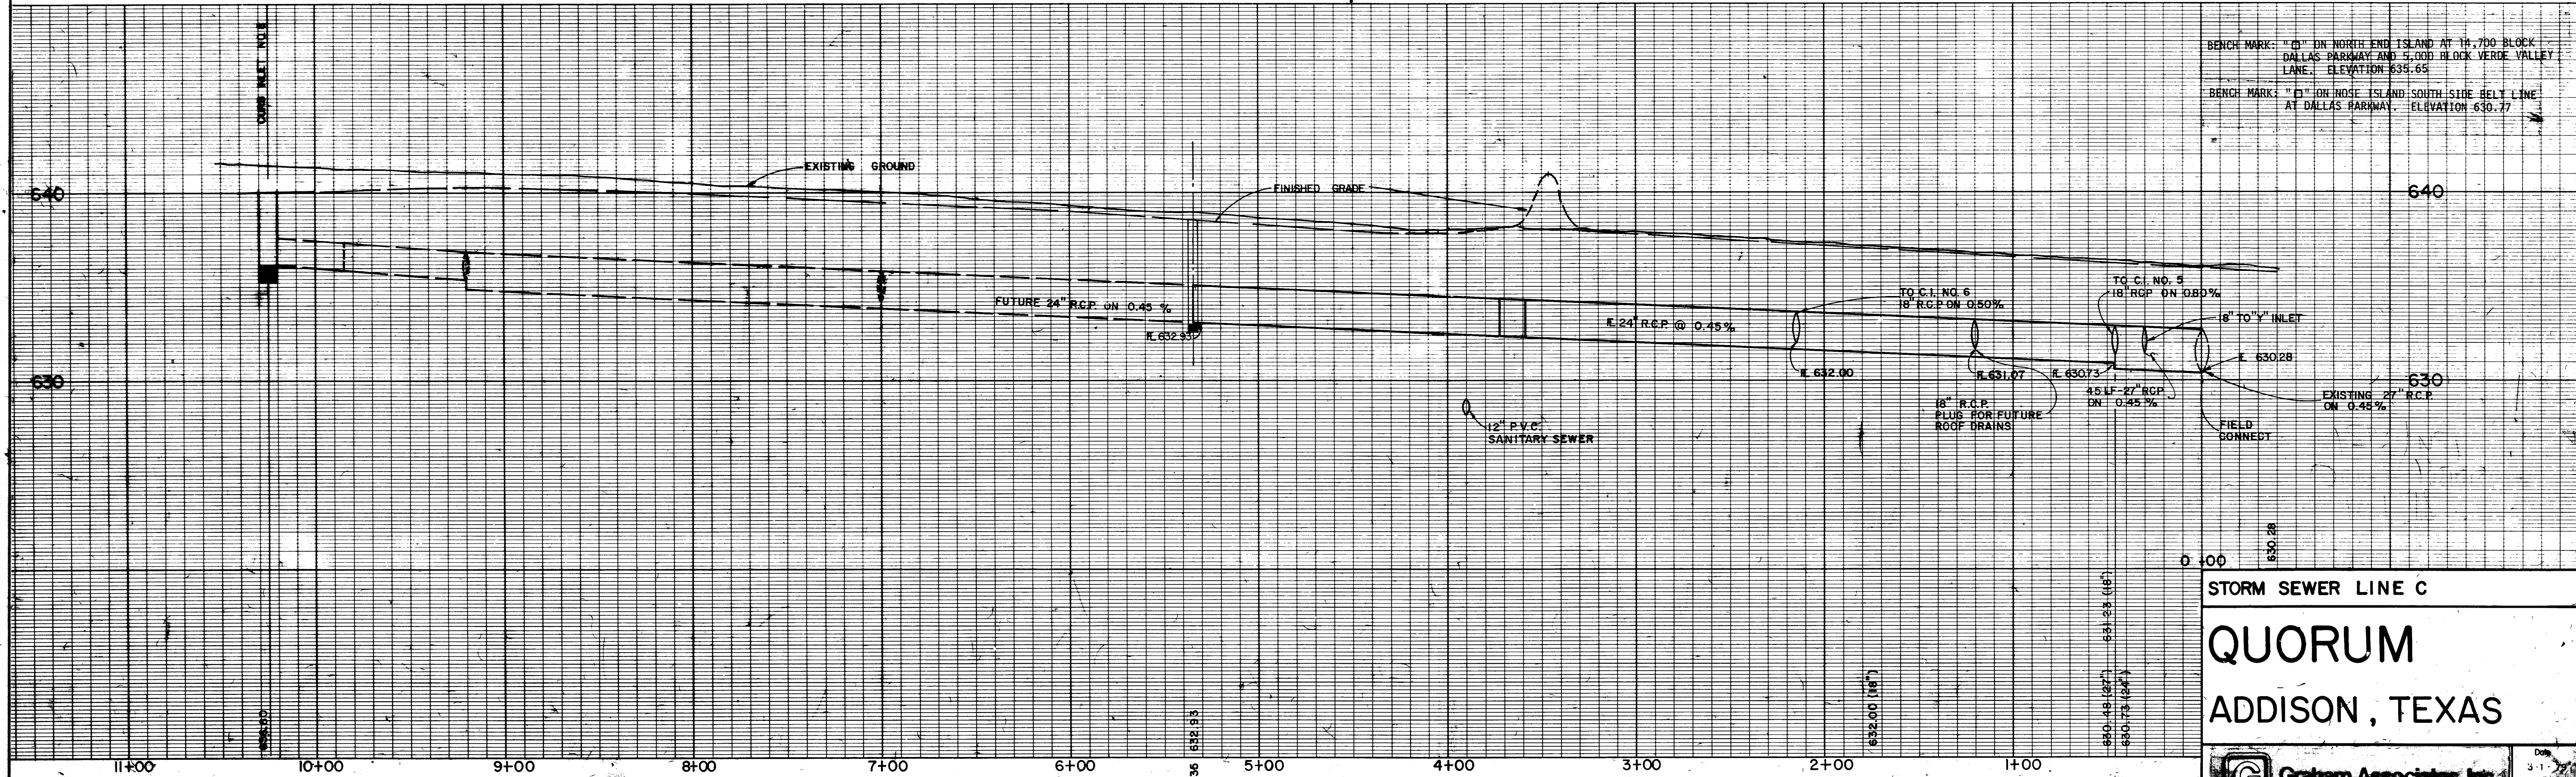

BENCH MARK: "D" ON NORTH END ISLAND AT 14,700 BLOCK DALLAS PARKWAY AND 4,000 BLOCK VERDE VALLEY LANE. ELEVATION 635.65
BENCH MARK: "E" ON NOSE ISLAND SOUTH SIDE BELT LINE AT DALLAS PARKWAY. ELEVATION 630.77

STORM SEWER LINE C
QUORUM
ADDISON, TEXAS