


LINE "A" PROFILE

SCALE:  
HORIZ. - 1" = 40'  
VERT. - 1" = 4'

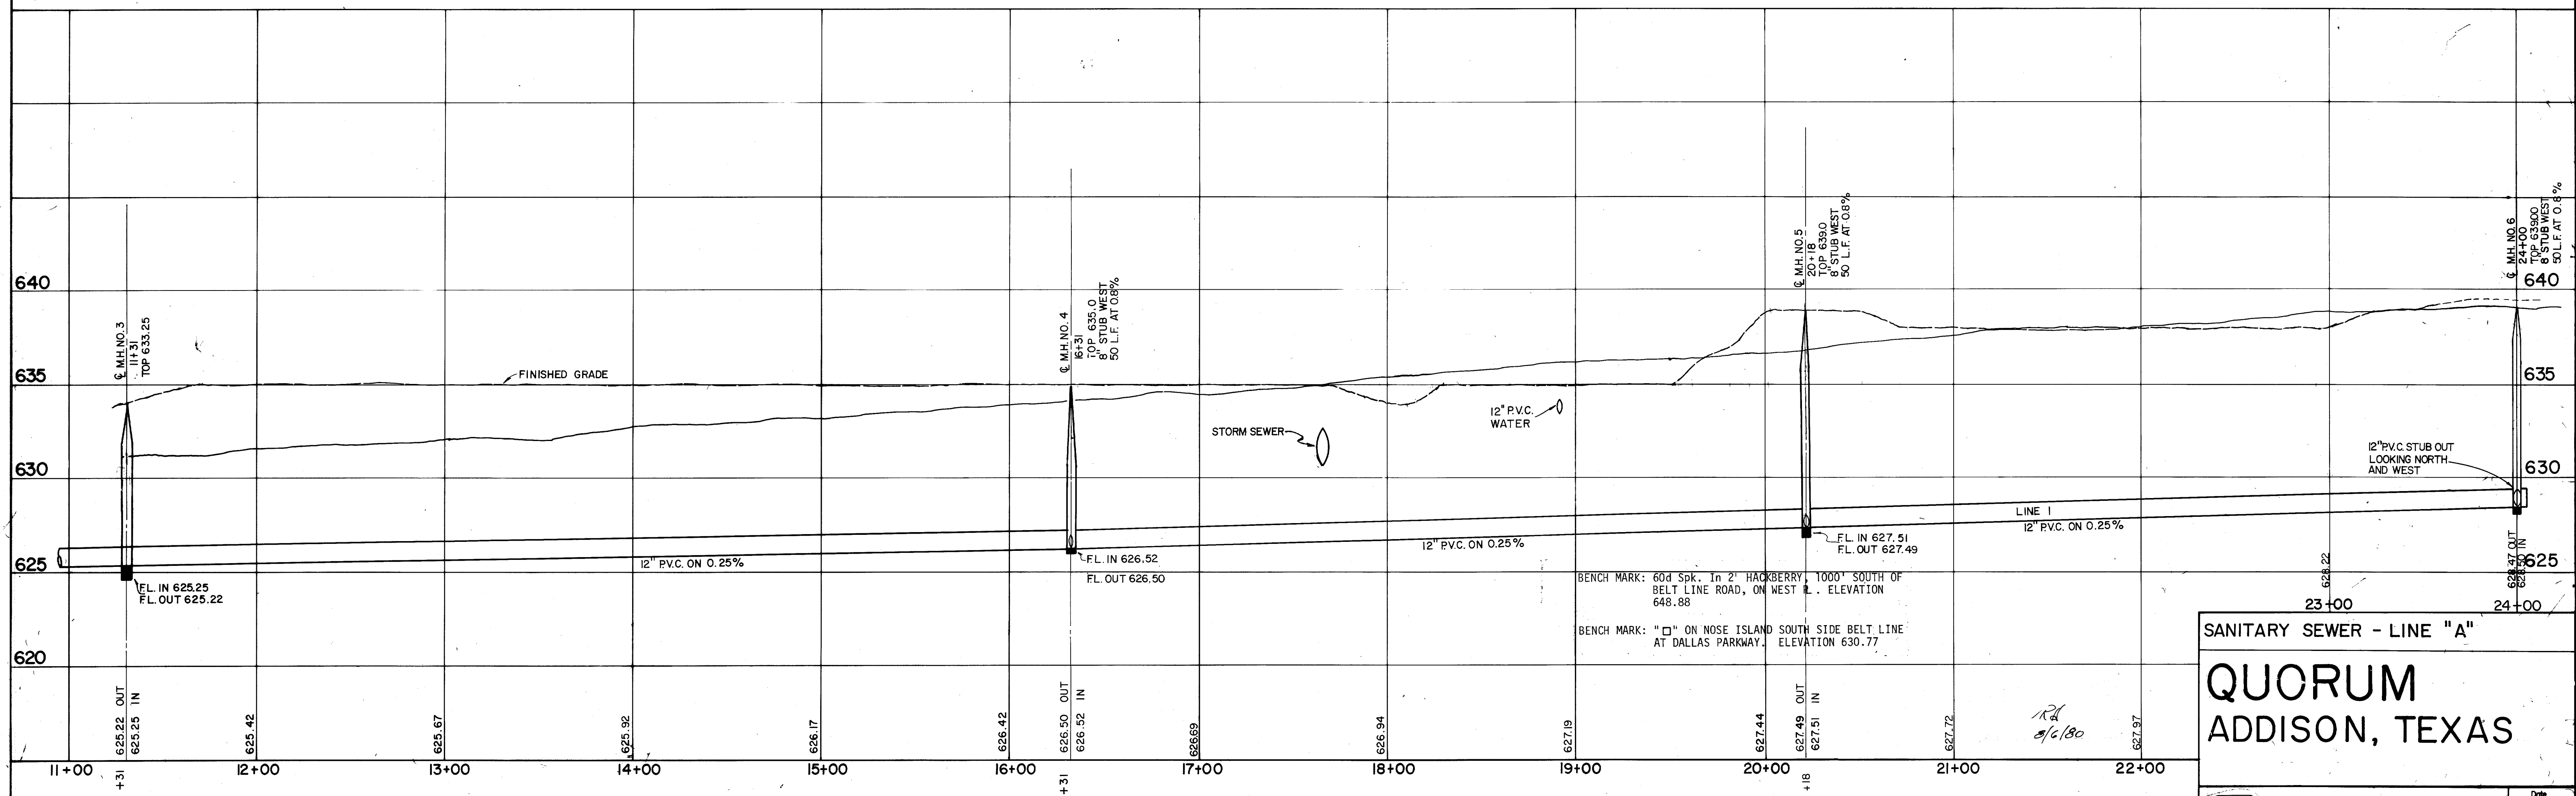

LINE "A" PROFILE

BENCH MARK: 60d Spk. in 2" HACKBERRY, 1000' SOUTH OF BELT LINE ROAD, ON WEST L. ELEVATION 648.88  
BENCH MARK: "□" ON NOSE ISLAND SOUTH SIDE BELT LINE AT DALLAS PARKWAY. ELEVATION 630.77

SANITARY SEWER - LINE "A"  
**QUORUM**  
ADDISON, TEXAS

**Graham Associates, Inc.**  
CONSULTING ENGINEERS & PLANNERS

Date: 3-1-79  
File: 314 1437  
Sheet 12 of 22