


C. CURVE 2
 Δ = 24°42'00"
 R = 1264.44'
 T = 276.85'
 L = 545.10'
 LC = 540.88'

BENCHMARK NO. 1
 U.S.C.G. disk in wall of school
 dated 1946, #921. Elev. 650.61

 BENCHMARK NO. 2
 R.R. spike in power pole in the south
 R.O.W. Belt Line Road, 1,171.3' west
 of centerline Dallas Parkway. Elev. 650.69

 NOTE: Median cut locations
 are subject to change

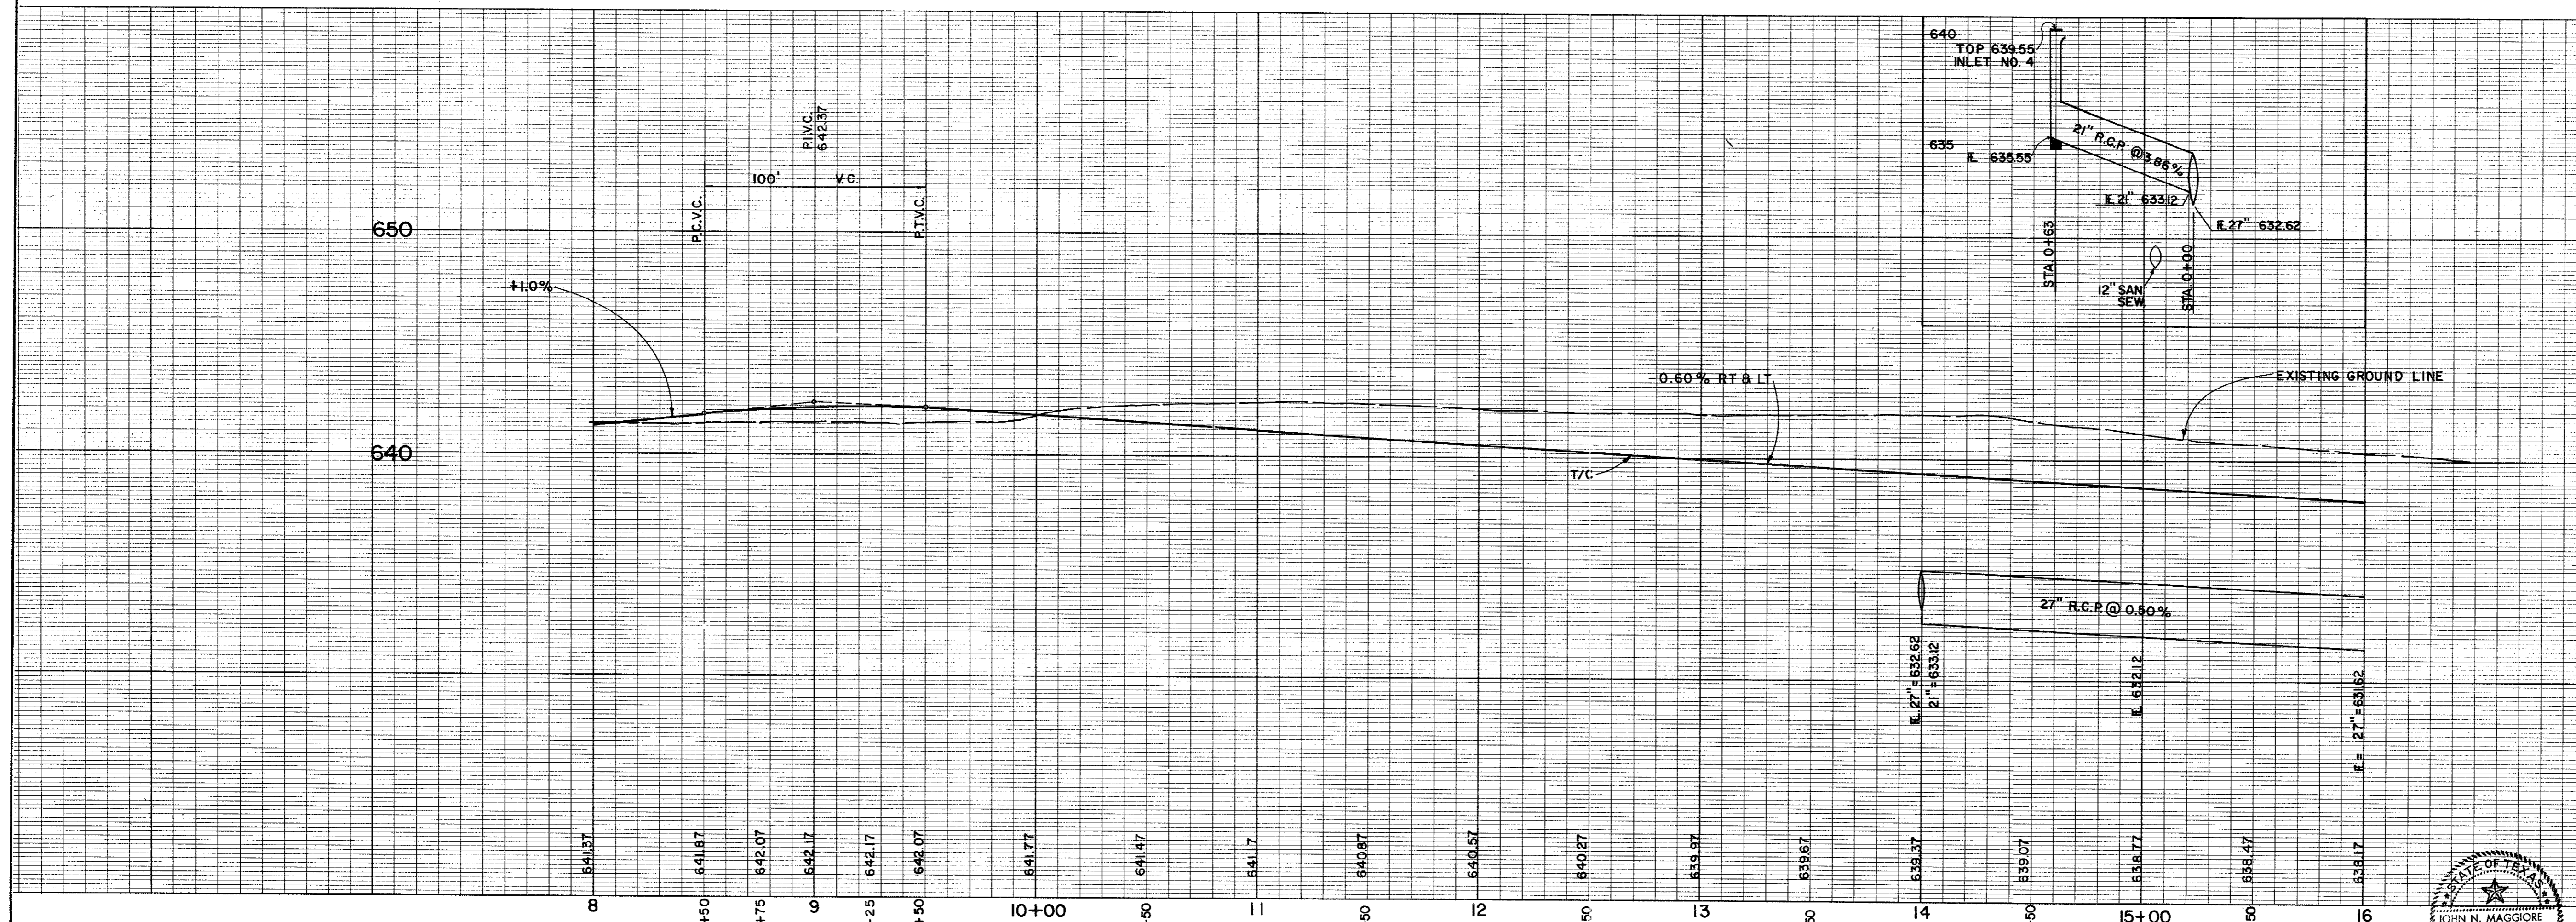

PAVING & DRAINAGE
BENTWOOD DRIVE
 STA 8+00 TO STA 16+00
QUORUM WEST
ADDISON, TEXAS

Drawn By: GME
 Sheet 4 of 15

STATE OF TEXAS
 JOHN N. MAGGIORE
 REGISTERED PROFESSIONAL ENGINEER
 43759

Date: 3-6-80
 File: 425-2248