


NOTE: ALL Q's ARE 25 YEAR STORM FREQUENCY.

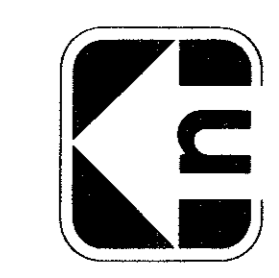


BENCHMARK NO. 1
U.S.C.G. disk in wall of school dated 1946, #921. Elev. 650.61

SCALE
1" = 100'

BENCHMARK NO. 2
R.R. spike in power pole in the south R.O.W. Belt Line Road, 1,171.3' west of centerline Dallas Parkway. Elev. 650.69

Revised 3/19/80

DRAINAGE AREA MAP	
QUORUM WEST	
DALLAS COUNTY	
ADDISON, TEXAS	
DATE 3/6/80	FILE 425-2248
DRAWN BY: D.A.L. SHEET 8 of 15	

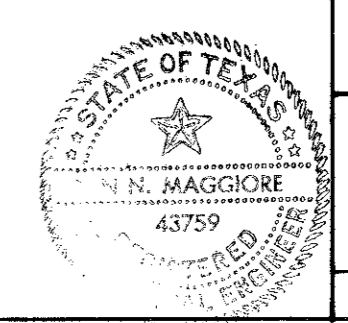

Graham Associates, Inc.
CONSULTING ENGINEERS & PLANNERS