



SCALE: 1" = 40' HORIZ.
1" = 4' VERT.

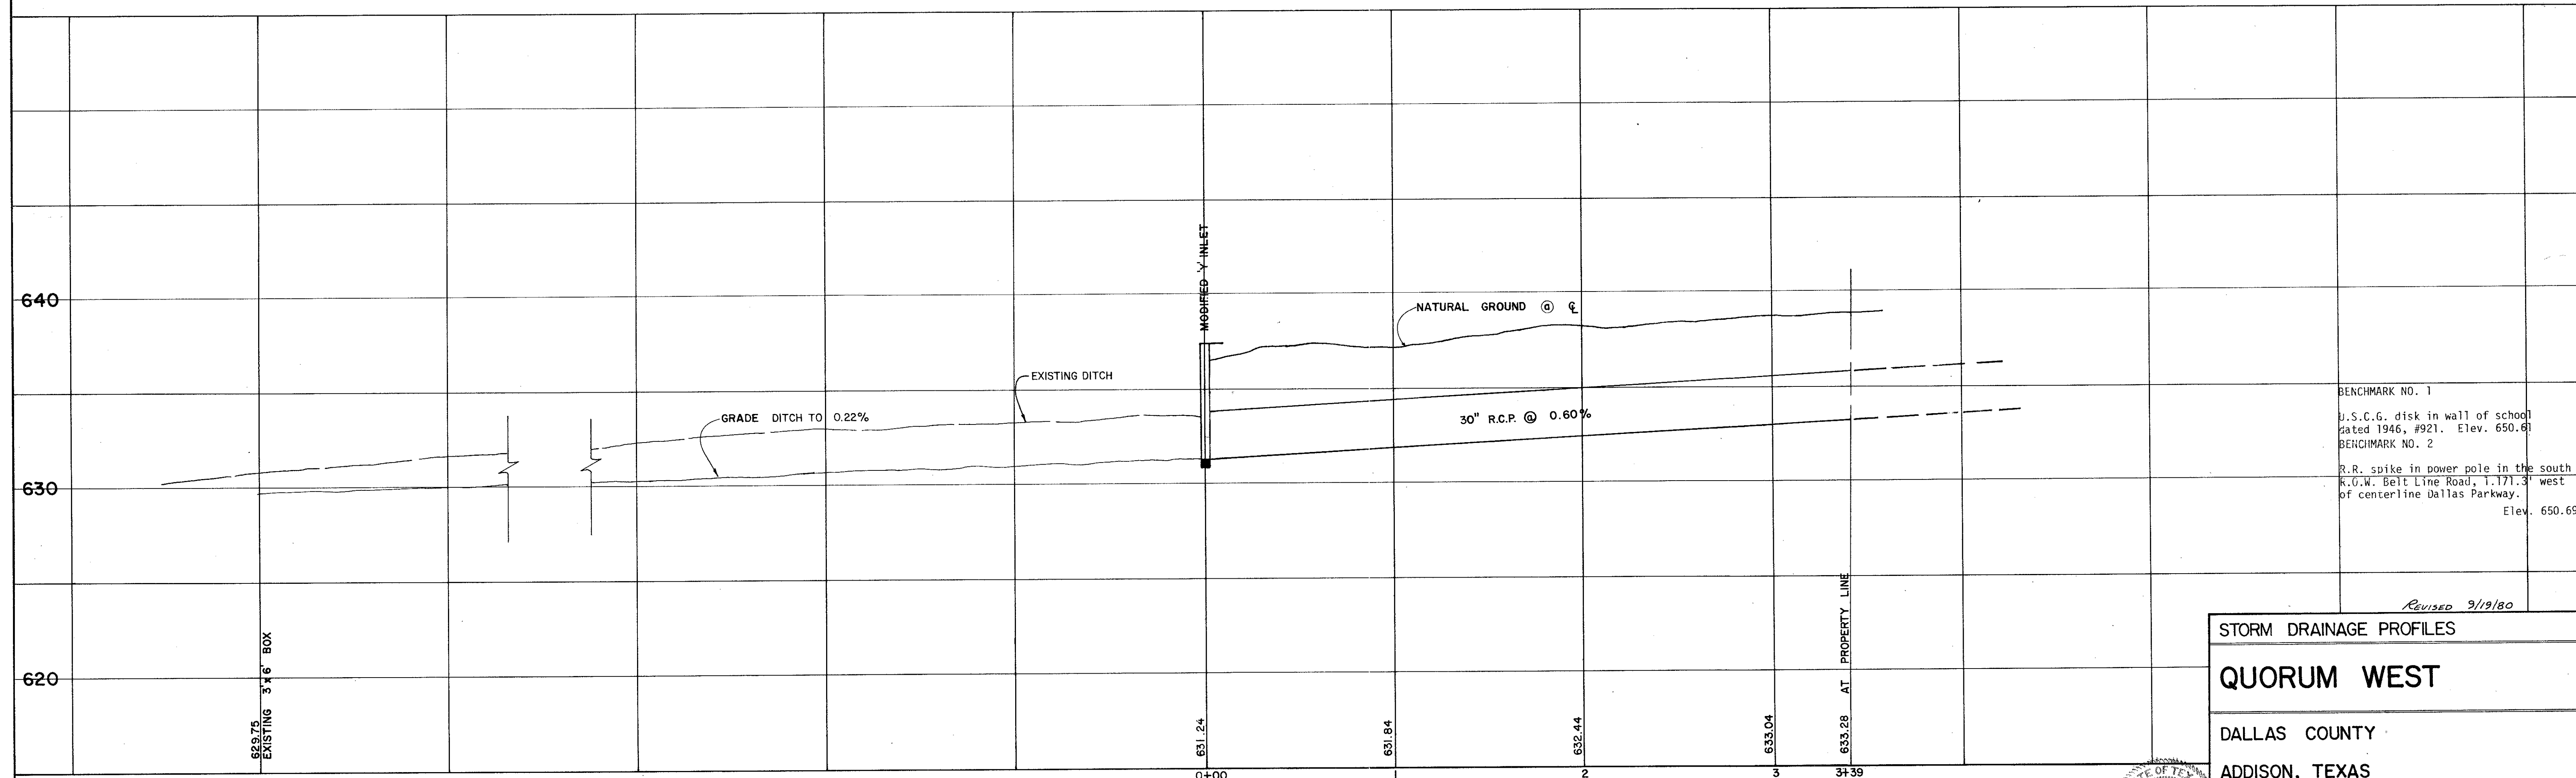

BENCHMARK NO. 1
U.S.C.G. disk in wall of school
dated 1946, #921. Elev. 650.61
BENCHMARK NO. 2
R.R. spike in power pole in the south
K.G.W. Belt Line Road, 1.171.3' west
of centerline Dallas Parkway.
Elev. 650.69

REVISED 9/19/80

STORM DRAINAGE PROFILES
QUORUM WEST
DALLAS COUNTY
ADDISON, TEXAS

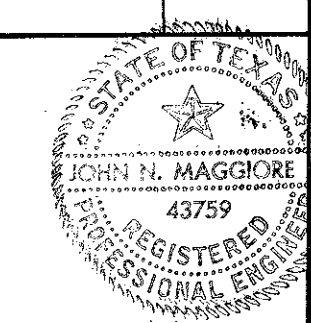

Graham Associates, Inc.
CONSULTING ENGINEERS & PLANNERS

Date
3-6-80
File
425-2248