


B.M. "□" On S.E. Corner of Retaining Wall at S.E. Corner of Building at Whittaker Metals 15251 Marcy Rd. (Elev. 637.61)

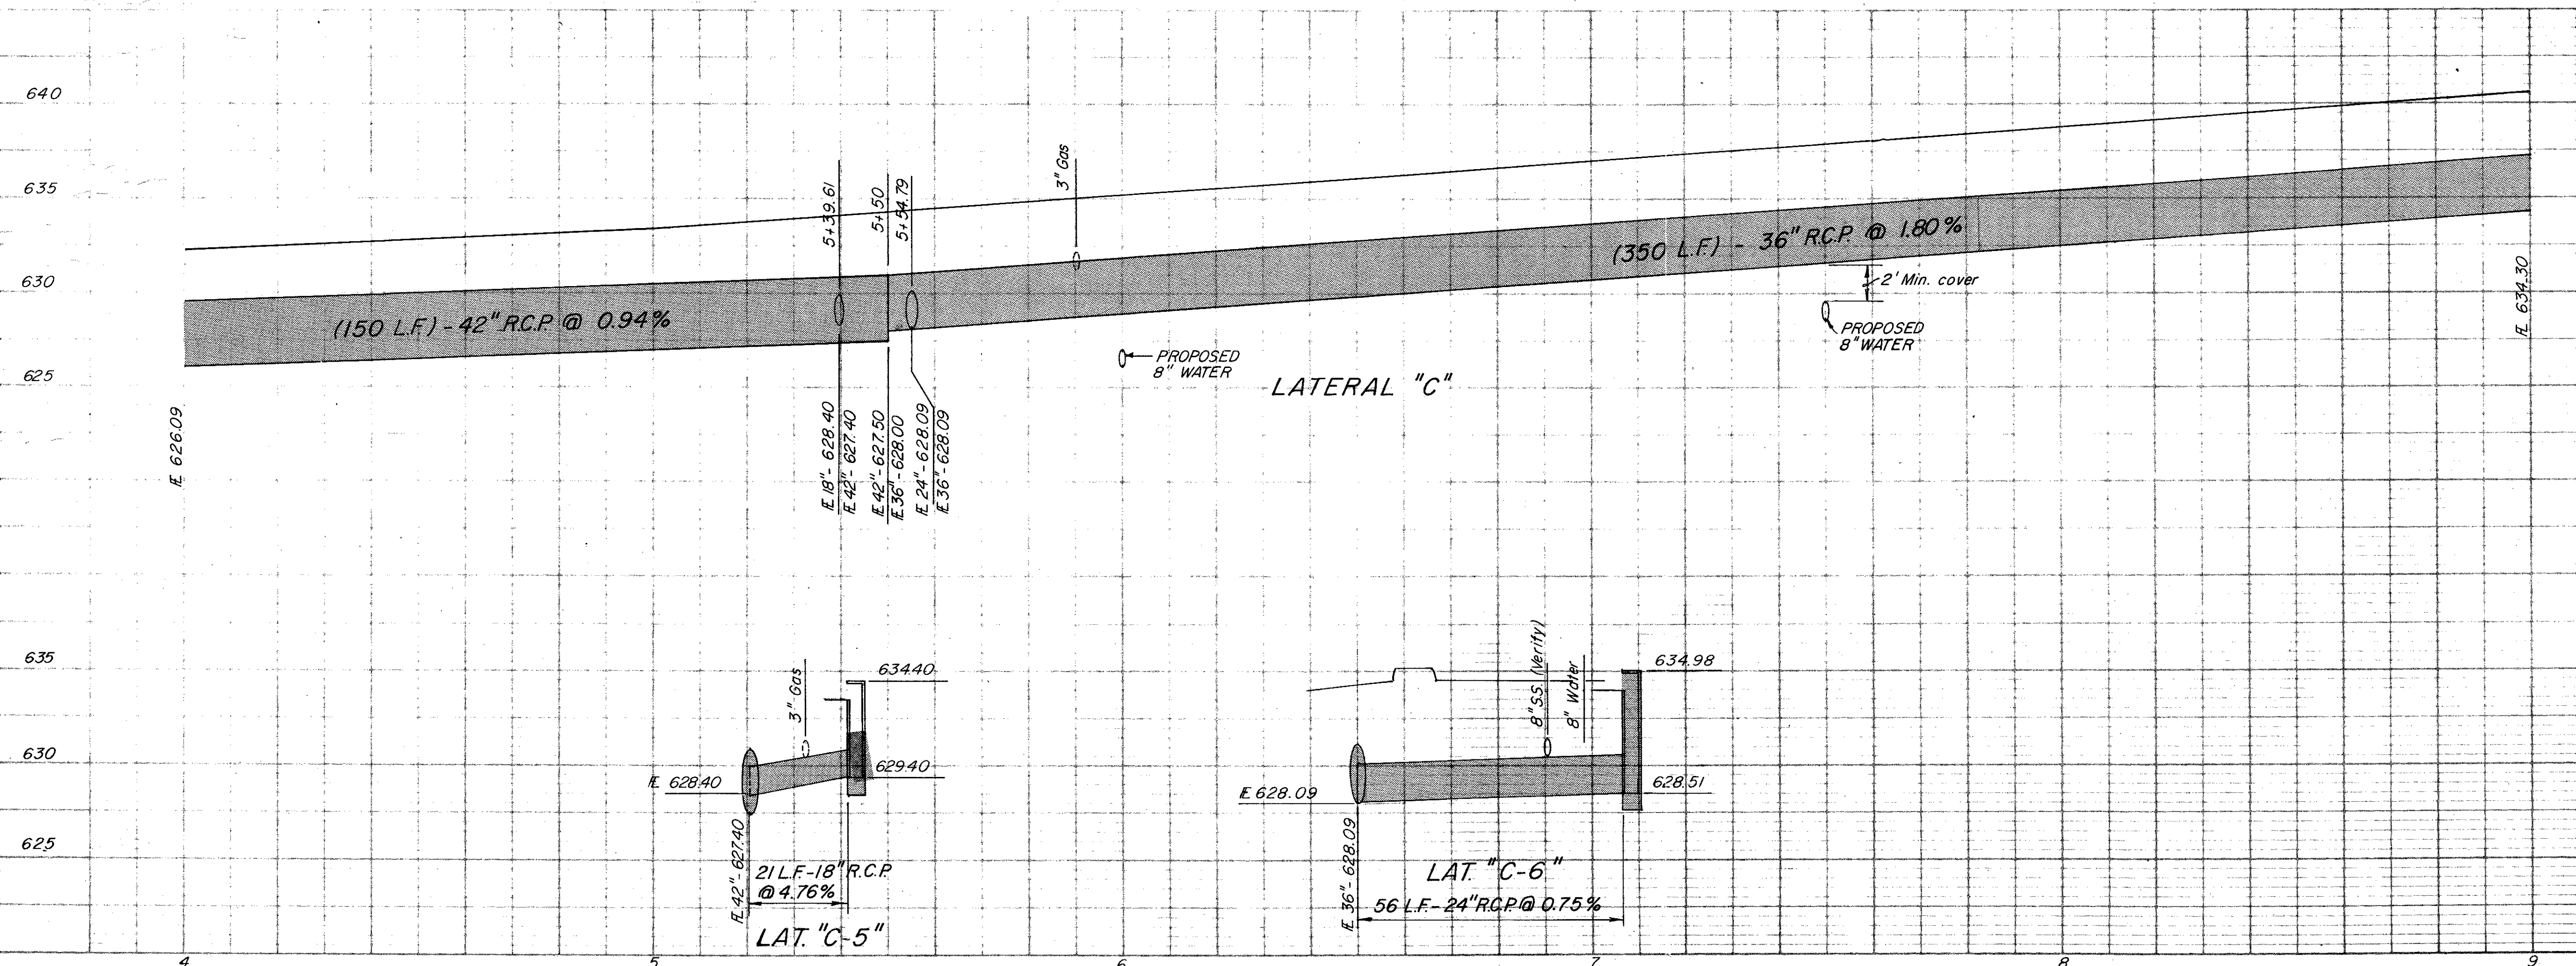

No.	Revision	By	Date
CITY OF ADDISON DALLAS COUNTY, TEXAS <b>ARAPAHO RD. / QUORUM DR. IMPROVEMENTS</b> <b>QUORUM DRIVE - DRAINAGE</b> Sta. 4+00 to Sta. 9+00 <b>GINN, INC.</b> Consulting Engineers Dallas, Texas			
Designed - GF	Drawn - GF	Date - FEB 1982	Job No. - J-177
Approved - HWG	Checked - HBJ	Scale - 1" = 20'	Sheet 17 of 22