

Scale: 1"=20'


North by Northwest Venture
TO
Criswell Development Co.

D. B. B. Leasing Co.
TO
S. L. & S. W. R. R.

S. L. & S. W. R. R.

NOTE:
3" PVC Sch. 40 shall have
Long radius sweeps with
Capped off Risers to 6"
above ground level.
See Details Sht. 22

B.M. "□" On S.E. Corner of Retaining Wall at S.E. Corner of
Building at Whittaker Metals, 15251 Marcy Rd. (Elev. 637.61)

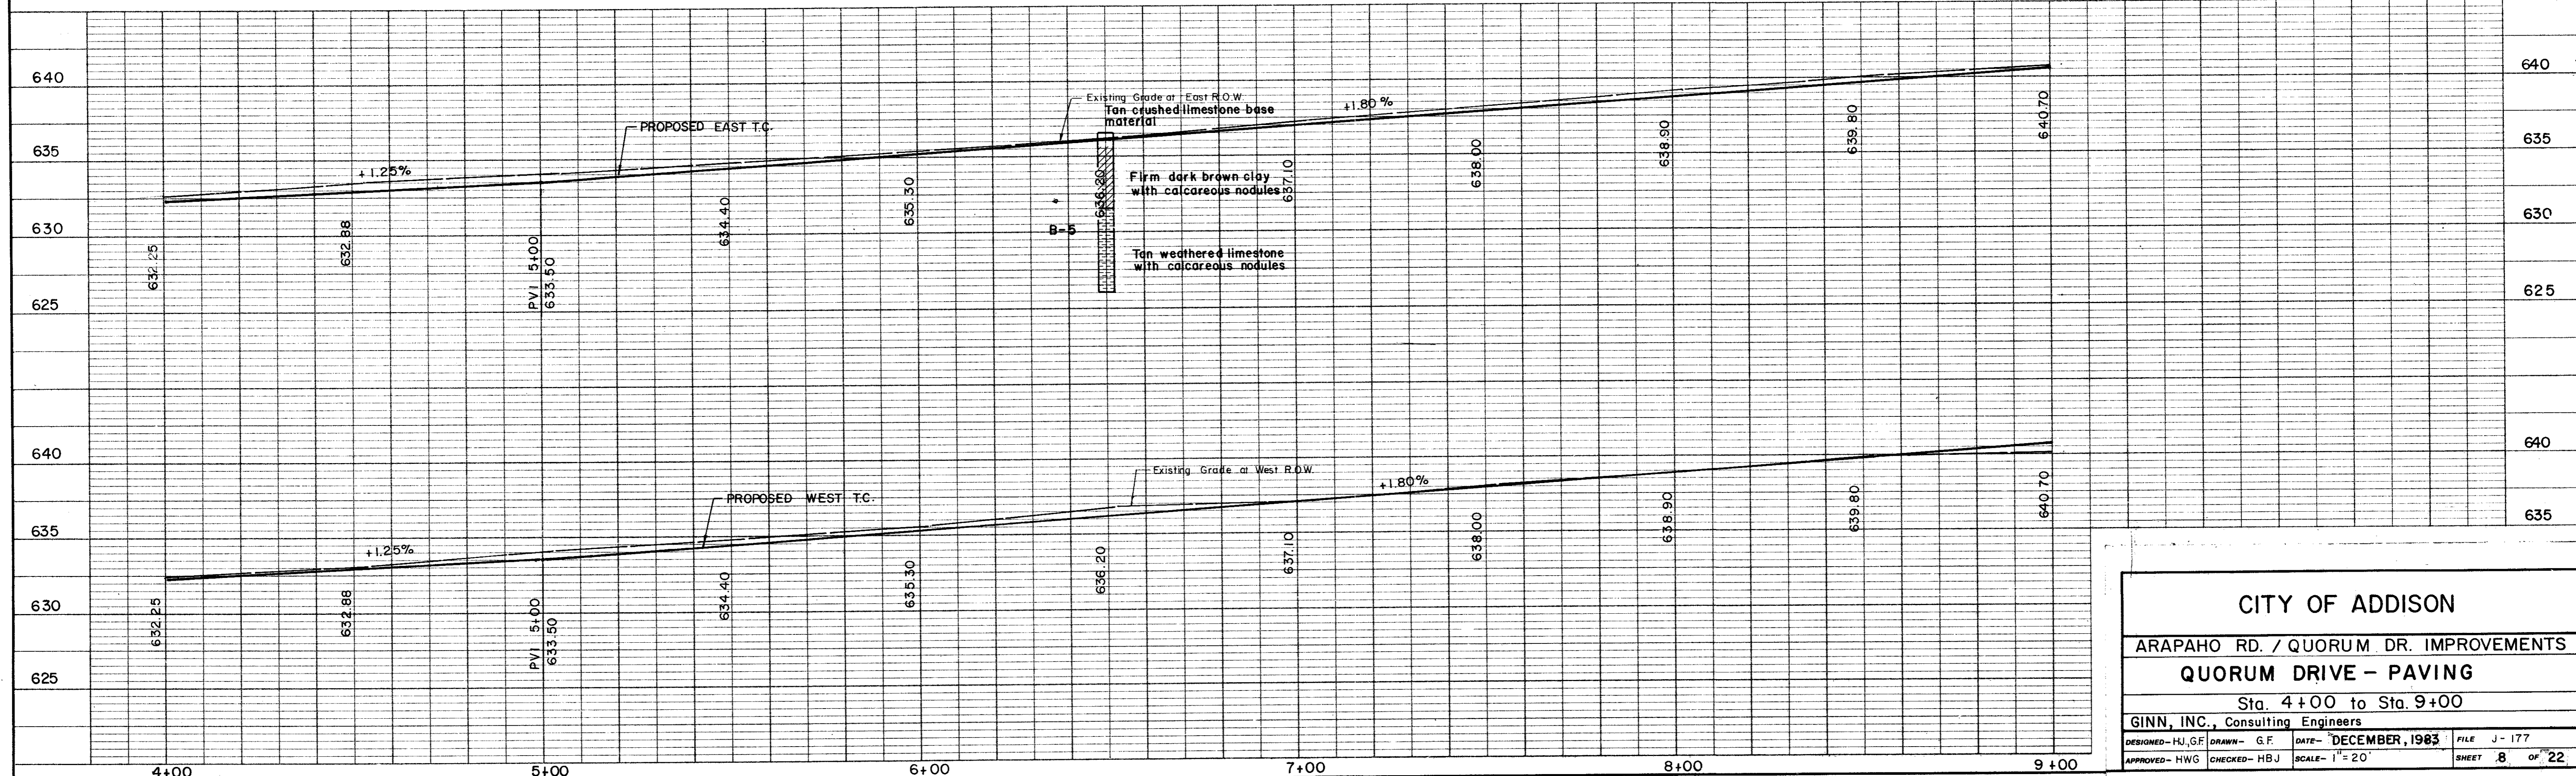

CITY OF ADDISON			
ARAPAHO RD. / QUORUM DR. IMPROVEMENTS			
QUORUM DRIVE - PAVING			
Sta. 4+00 to Sta. 9+00			
GINN, INC., Consulting Engineers			
DESIGNED - HJ, G.F.	DRAWN - G.F.	DATE - DECEMBER, 1983	FILE J-177
APPROVED - HWG	CHECKED - HBJ	SCALE - 1"=20'	SHEET 8 OF 22