



BM:
TOP OF CURB NE COR. CONC.
PARKING LOT
ELEV. 615.74

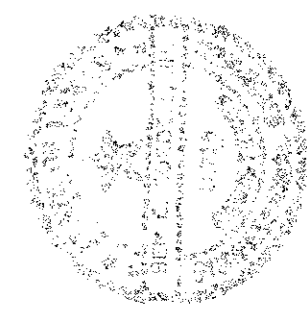

Cordell & Associates, Inc.
Consulting Engineers

4841 Coody Lane
Corpus Christi, Texas 78413
(512) 852-8755

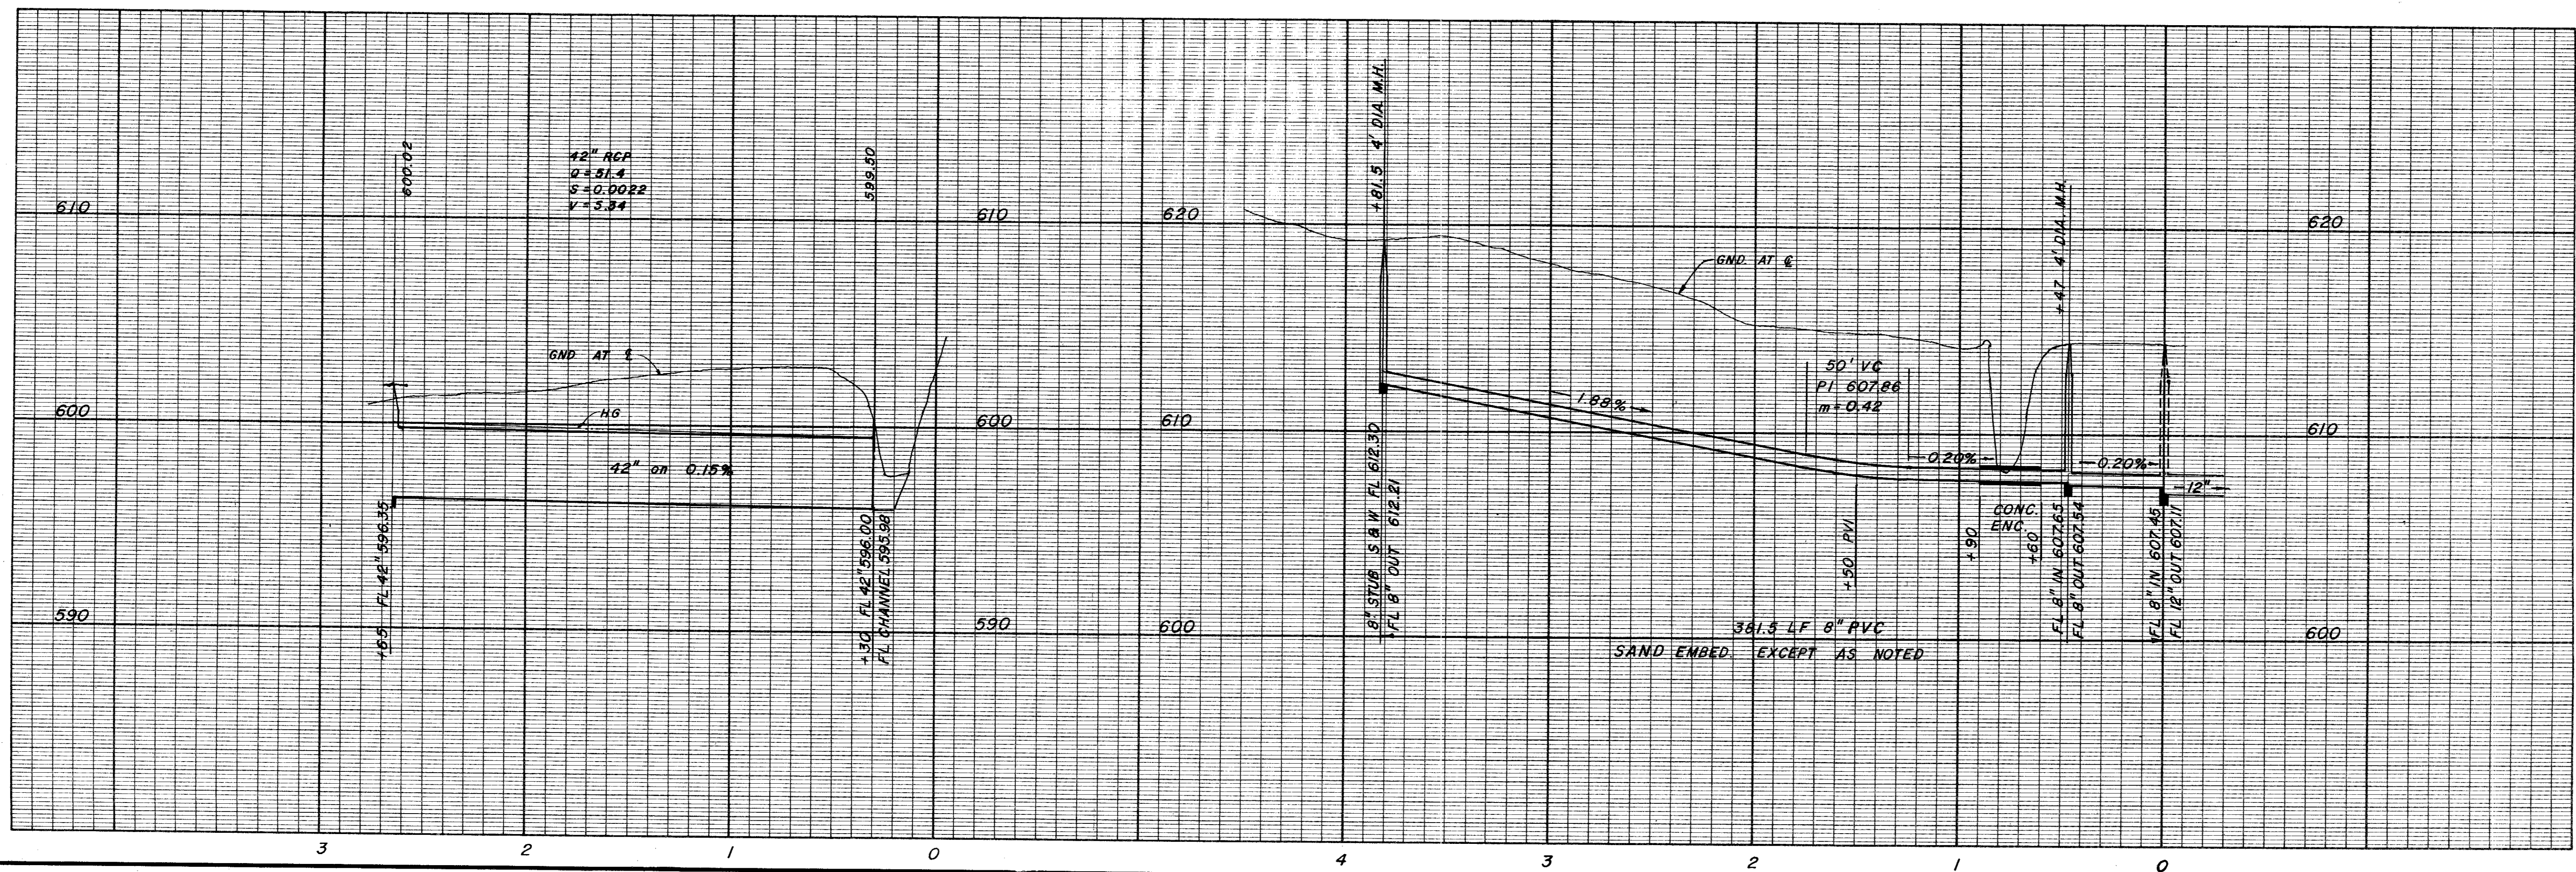

ADDISON WEST DRIVE & RUNYON ROAD
PAVING AND UTILITIES
ADDISON WEST INDUSTRIAL PARK
DEPARTMENT OF PUBLIC WORKS
CITY OF ADDISON, TEXAS

DATE AUG., 1978

SHEET 4

DWG. NO. 70-32