

DRAINAGE AREA AND VICINITY MAP
SCALE: 1" = 2000'

DESIGN CRITERIA


- Q = CIA
- t_c = 15 MIN.
- I₂₅ = 5.05
- C = 0.90
- CI₂₅ = 4.55

CITY OF ADDISON
APPROVED
FOR CONSTRUCTION

BUILDING DEPARTMENT

DATE
NOTE: CONTRACTOR IS HEREBY INSTRUCTED TO EXERCISE CARE IN MEETING OR EXCEEDING ALL REQUIREMENTS OF BOTH NATIONAL AND LOCAL CODES AND FOR ORDINANCES APPLICABLE TO THIS WORK. APPROVAL OF THESE DRAWINGS SHALL NOT BE CONSTRUED TO RELIEVE RESPONSIBILITY OR IMPLY VARIANCE TO SUCH CODES.

BENCH MARK: TOP OF CURB NORTHEAST CORNER OF CONCRETE PARKING LOT. ELEV. 615.74

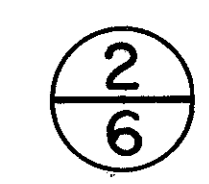

CITY OF ADDISON, TEXAS
ADDISON WEST INDUSTRIAL PARK
DRAINAGE MAP
DEPARTMENT OF PUBLIC WORKS

SCALE: 1" = 100'

REVISED: MAY 1, 1979

POWELL B. POWELL, ENGINEERS
430 ONE LEMMON PARK NORTH
DALLAS, TEXAS
DWG. NO. S-641.1

FEBRUARY, 1979
DALLAS, TEXAS
2908-79-1-1.1