


**LOCATION MAP**  
SCALE: 1"=500'



CITY OF ADDISON, TEXAS  
DEPARTMENT OF PUBLIC WORKS  
STREET PAVING AND STORM DRAIN  
OF  
**SIDNEY DRIVE**  
EAST FROM MARSH LANE

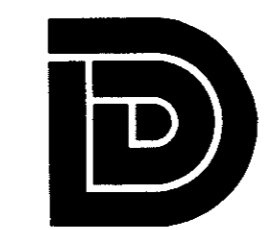

DONALD E. DAVIS CONSULTING ENGINEERS  
3000 MCKINNEY AVE. DALLAS, TEXAS

**INDEX**

SHEET	TITLE
1	LOCATION MAP
2	PROPOSED PAVING
3	PROPOSED PAVING
4	DRAINAGE AREA MAP
5	STORM DRAIN PLAN & PROFILE
6	GRATE INLET DETAILS
7	CROSS SECTIONS
8	CROSS SECTIONS
9	CROSS SECTIONS

<b>LOCATION MAP</b>						
SIDNEY DRIVE						
EAST FROM MARSH LANE						
DONALD E. DAVIS - CONSULTING ENGINEERS						
CITY OF ADDISON, TEXAS						
DESIGN	DRAWN	DATE	SCALE	NOTES	FILE	NO.
D.E.D.	C.F.W.	2-15-77	AS SHOWN			C 0177