

B1-6

P&T

BT GARDENS (A II BT COURT) BT PARK APTS
HIGEST ADDRESS NO. 4500 SOTOURN

B1-6



ADDITION, TEXAS

BENT TREE GARDENS
PHASE 2

BENT TREE GARDENS
PHASE 2

626-0880

Wahlberg-morales
and associates
architects

Houston, Texas 77027

3202 Wesleyan


REVISED: 8/15/79
REVISED: 7-27-79
DATE: 5/14/79
DRAWN: [unintelligible]
COMMITTEE: 1076



Site

San. Sewer
Water

legend
sanitary sewer
water distrib.


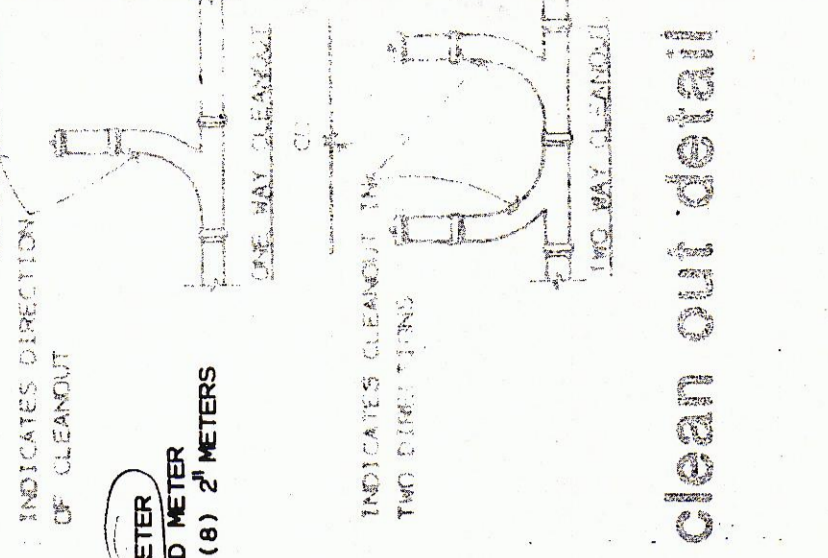


clean out detail

Academy Street

Tappan Valve
Copper Valve

EXISTING 10" WATER LINE

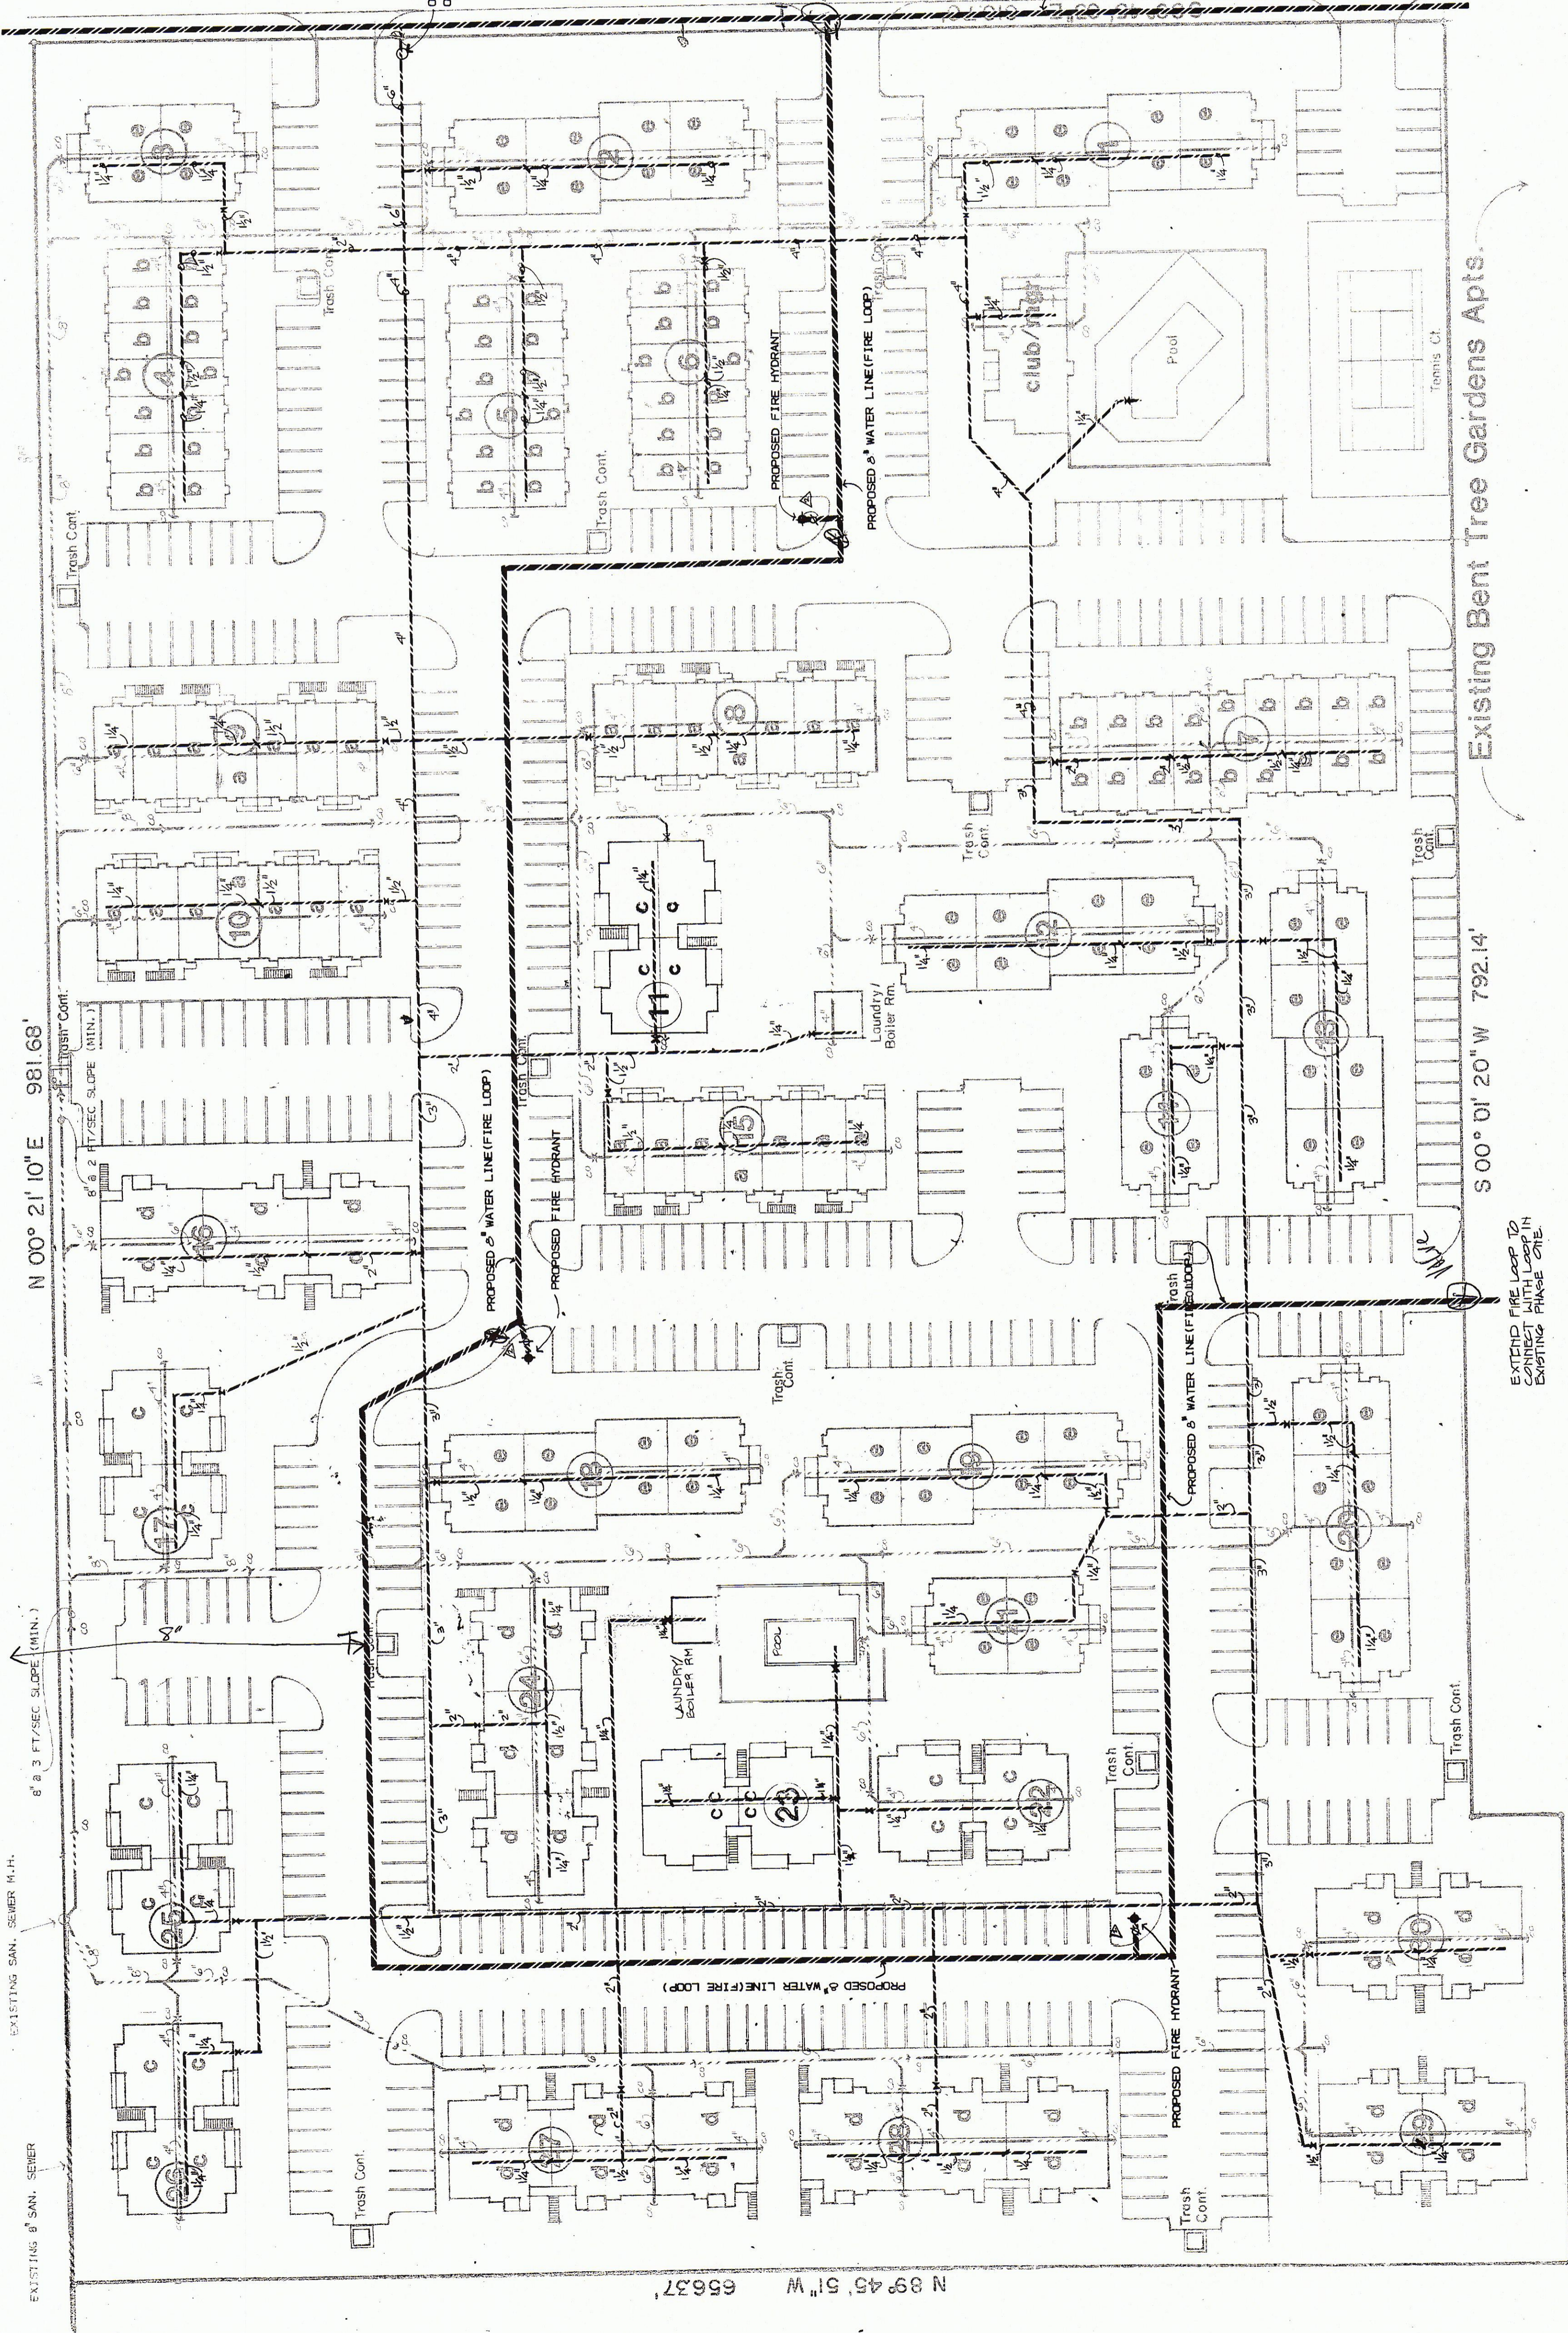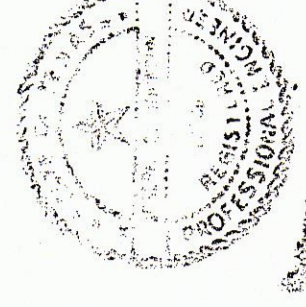

N 00° 21' 10" E 981.68'

8" x 3 FT/SEC SLOPE (MIN.)

EXISTING SAN. SEWER 8" I.D.

EXISTING 8" SAN. SEWER

N 89° 45' 51" W 656.37'

S 00° 01' 20" W 792.14'

EXTEND FIRE LOOP 12'
CONVERT WITH LOOP IN
EXISTING PHASE ONE

S 00° 01' 20" W 189.50'

Existing Bent Tree Gardens Apts.

Bank of America
New York Life
Owner