

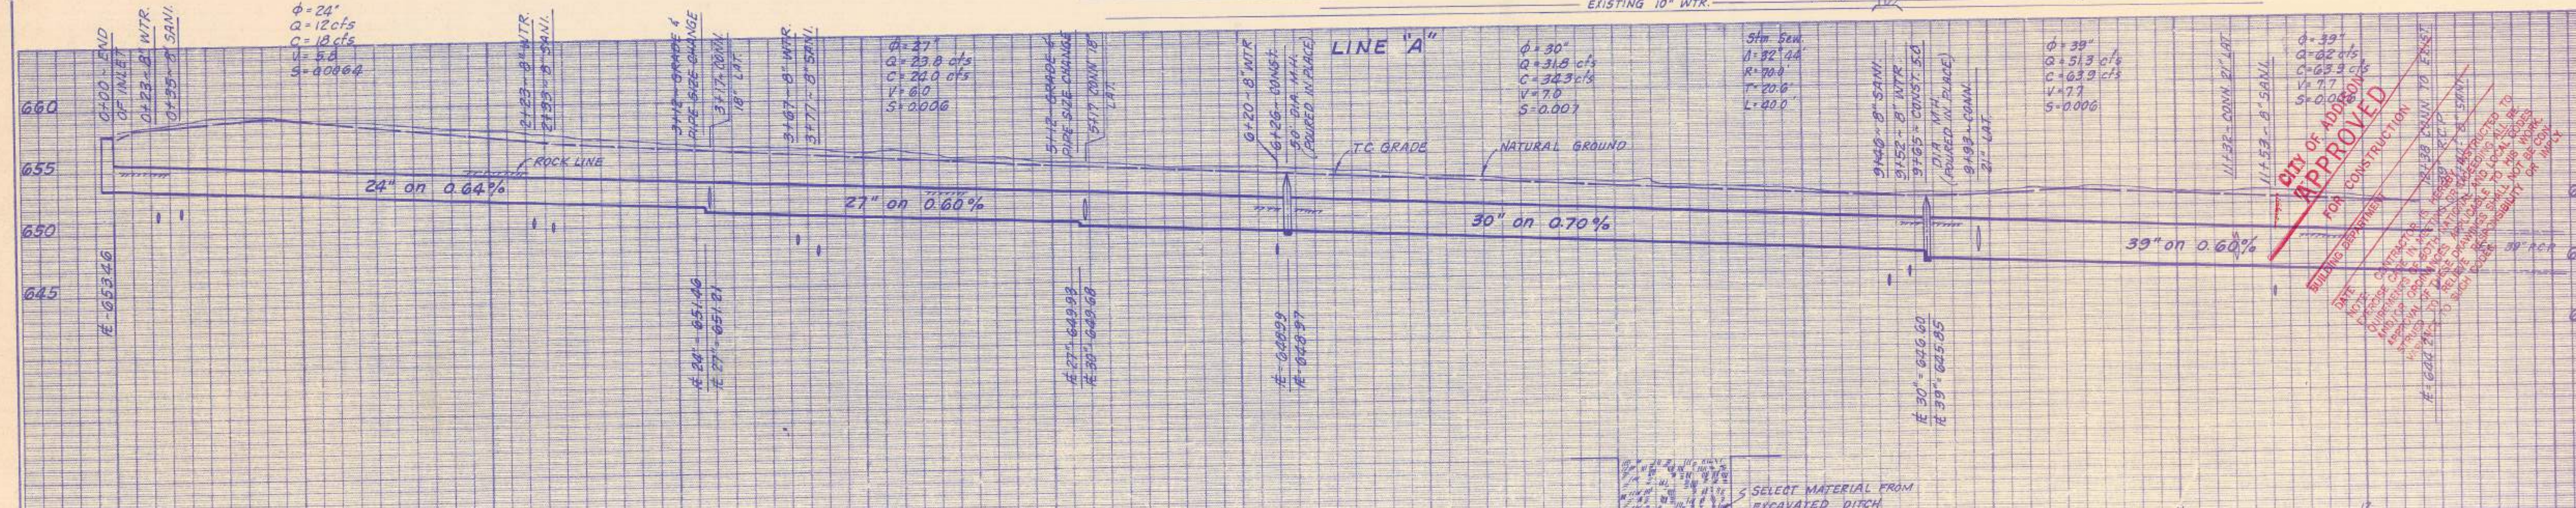
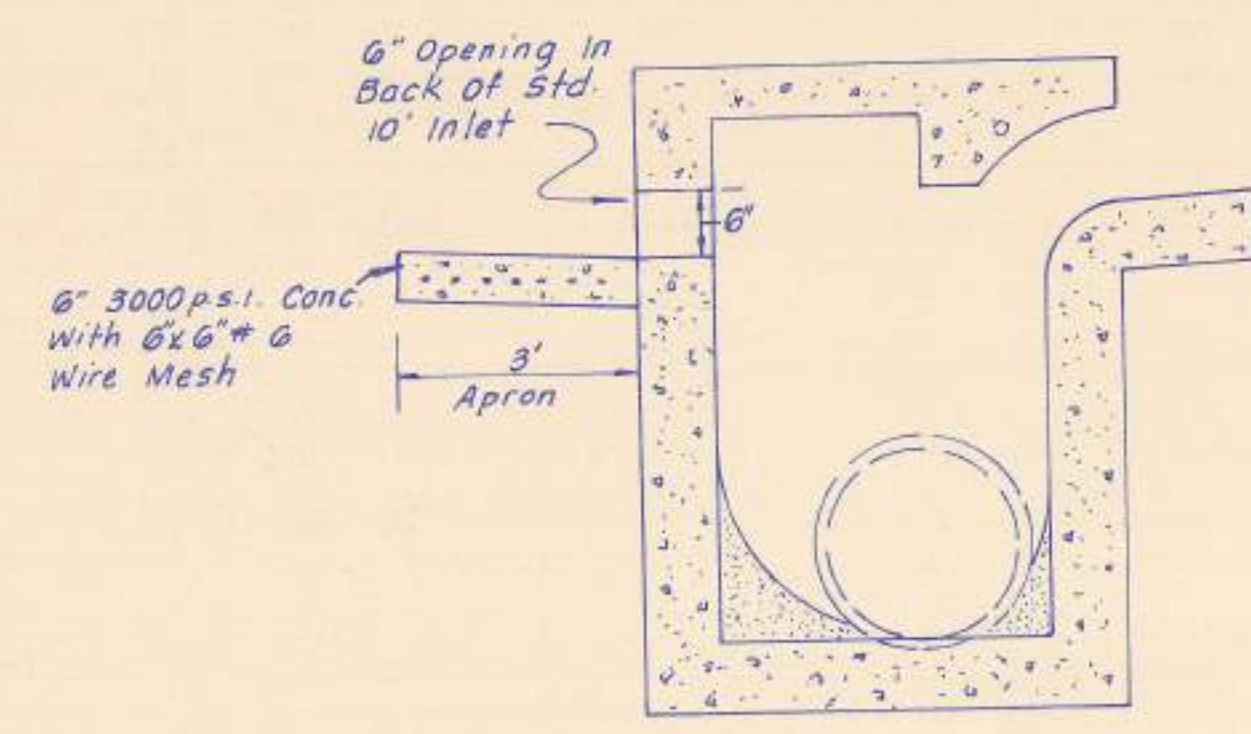


61-13
 ADDITION PAGE
 BENT TREE SOUTH ADDITION

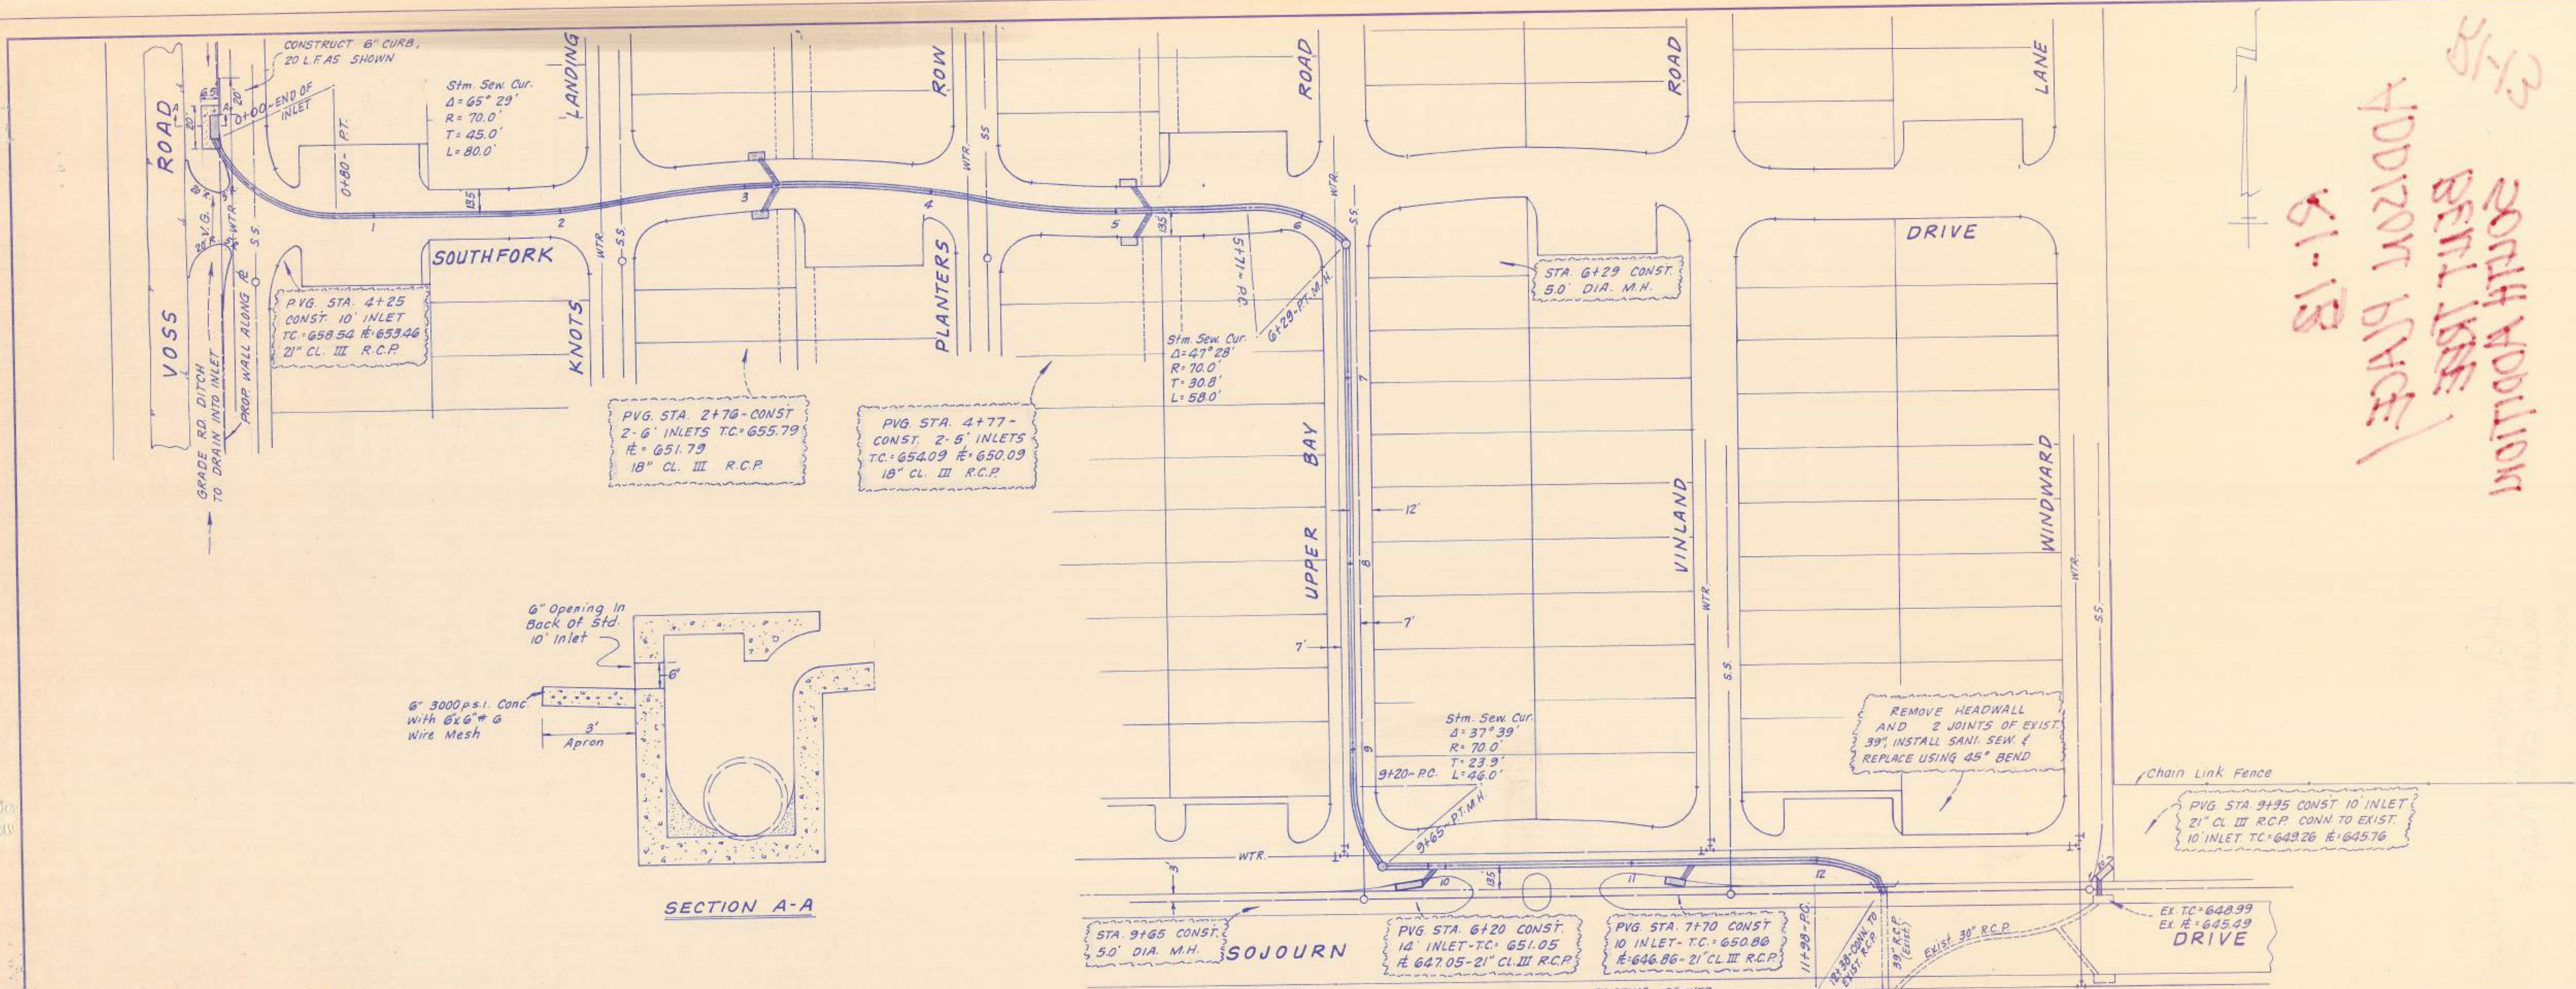

912 L.F. OF 24" CLASS III R.C.P.
 200 L.F. OF 27" CLASS III R.C.P.
 459 L.F. OF 30" CLASS III R.C.P.
 270 L.F. OF 39" CLASS III R.C.P.

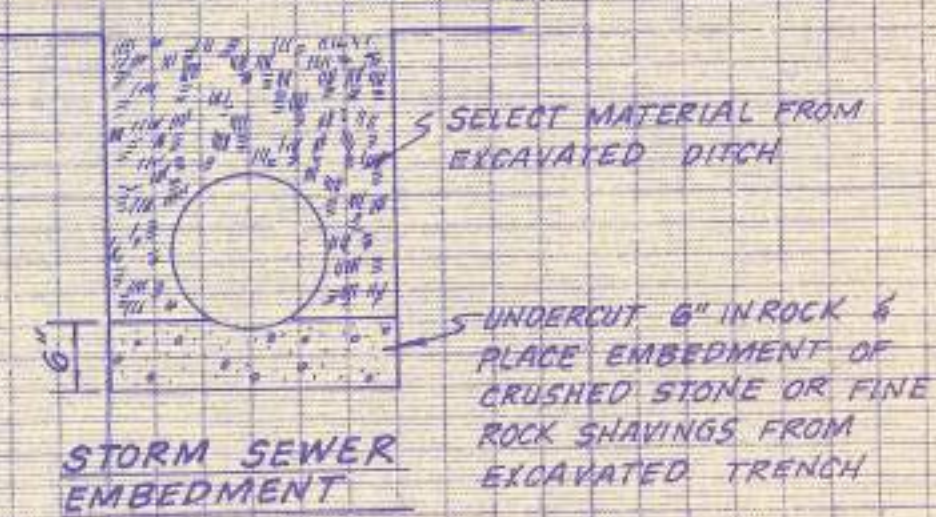

CITY OF ADDISON APPROVED
 FOR CONSTRUCTION
 BILLINGS DEPARTMENT
 CITY ENGINEER
 BILLINGS DEPARTMENT
 CITY ENGINEER
 BILLINGS DEPARTMENT
 CITY ENGINEER

STORM SEWER PLAN						
BENT TREE SOUTH ADDITION						
ADDISON, TEXAS						
C. L. MOON INC. ENGINEER						
DALLAS, TEXAS						
DESIGN	DRAWN	DATE	SCALE	NOTES	FILE	NO.
MOON	R.M.		H: 1"=40'	60		15
ENG.			V: 1"=6'	80		