
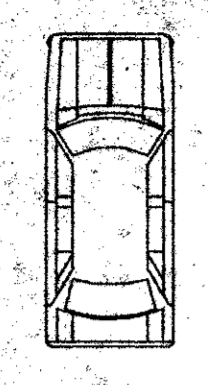


PARKING


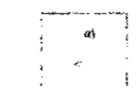


SPECTRUM BUILDING

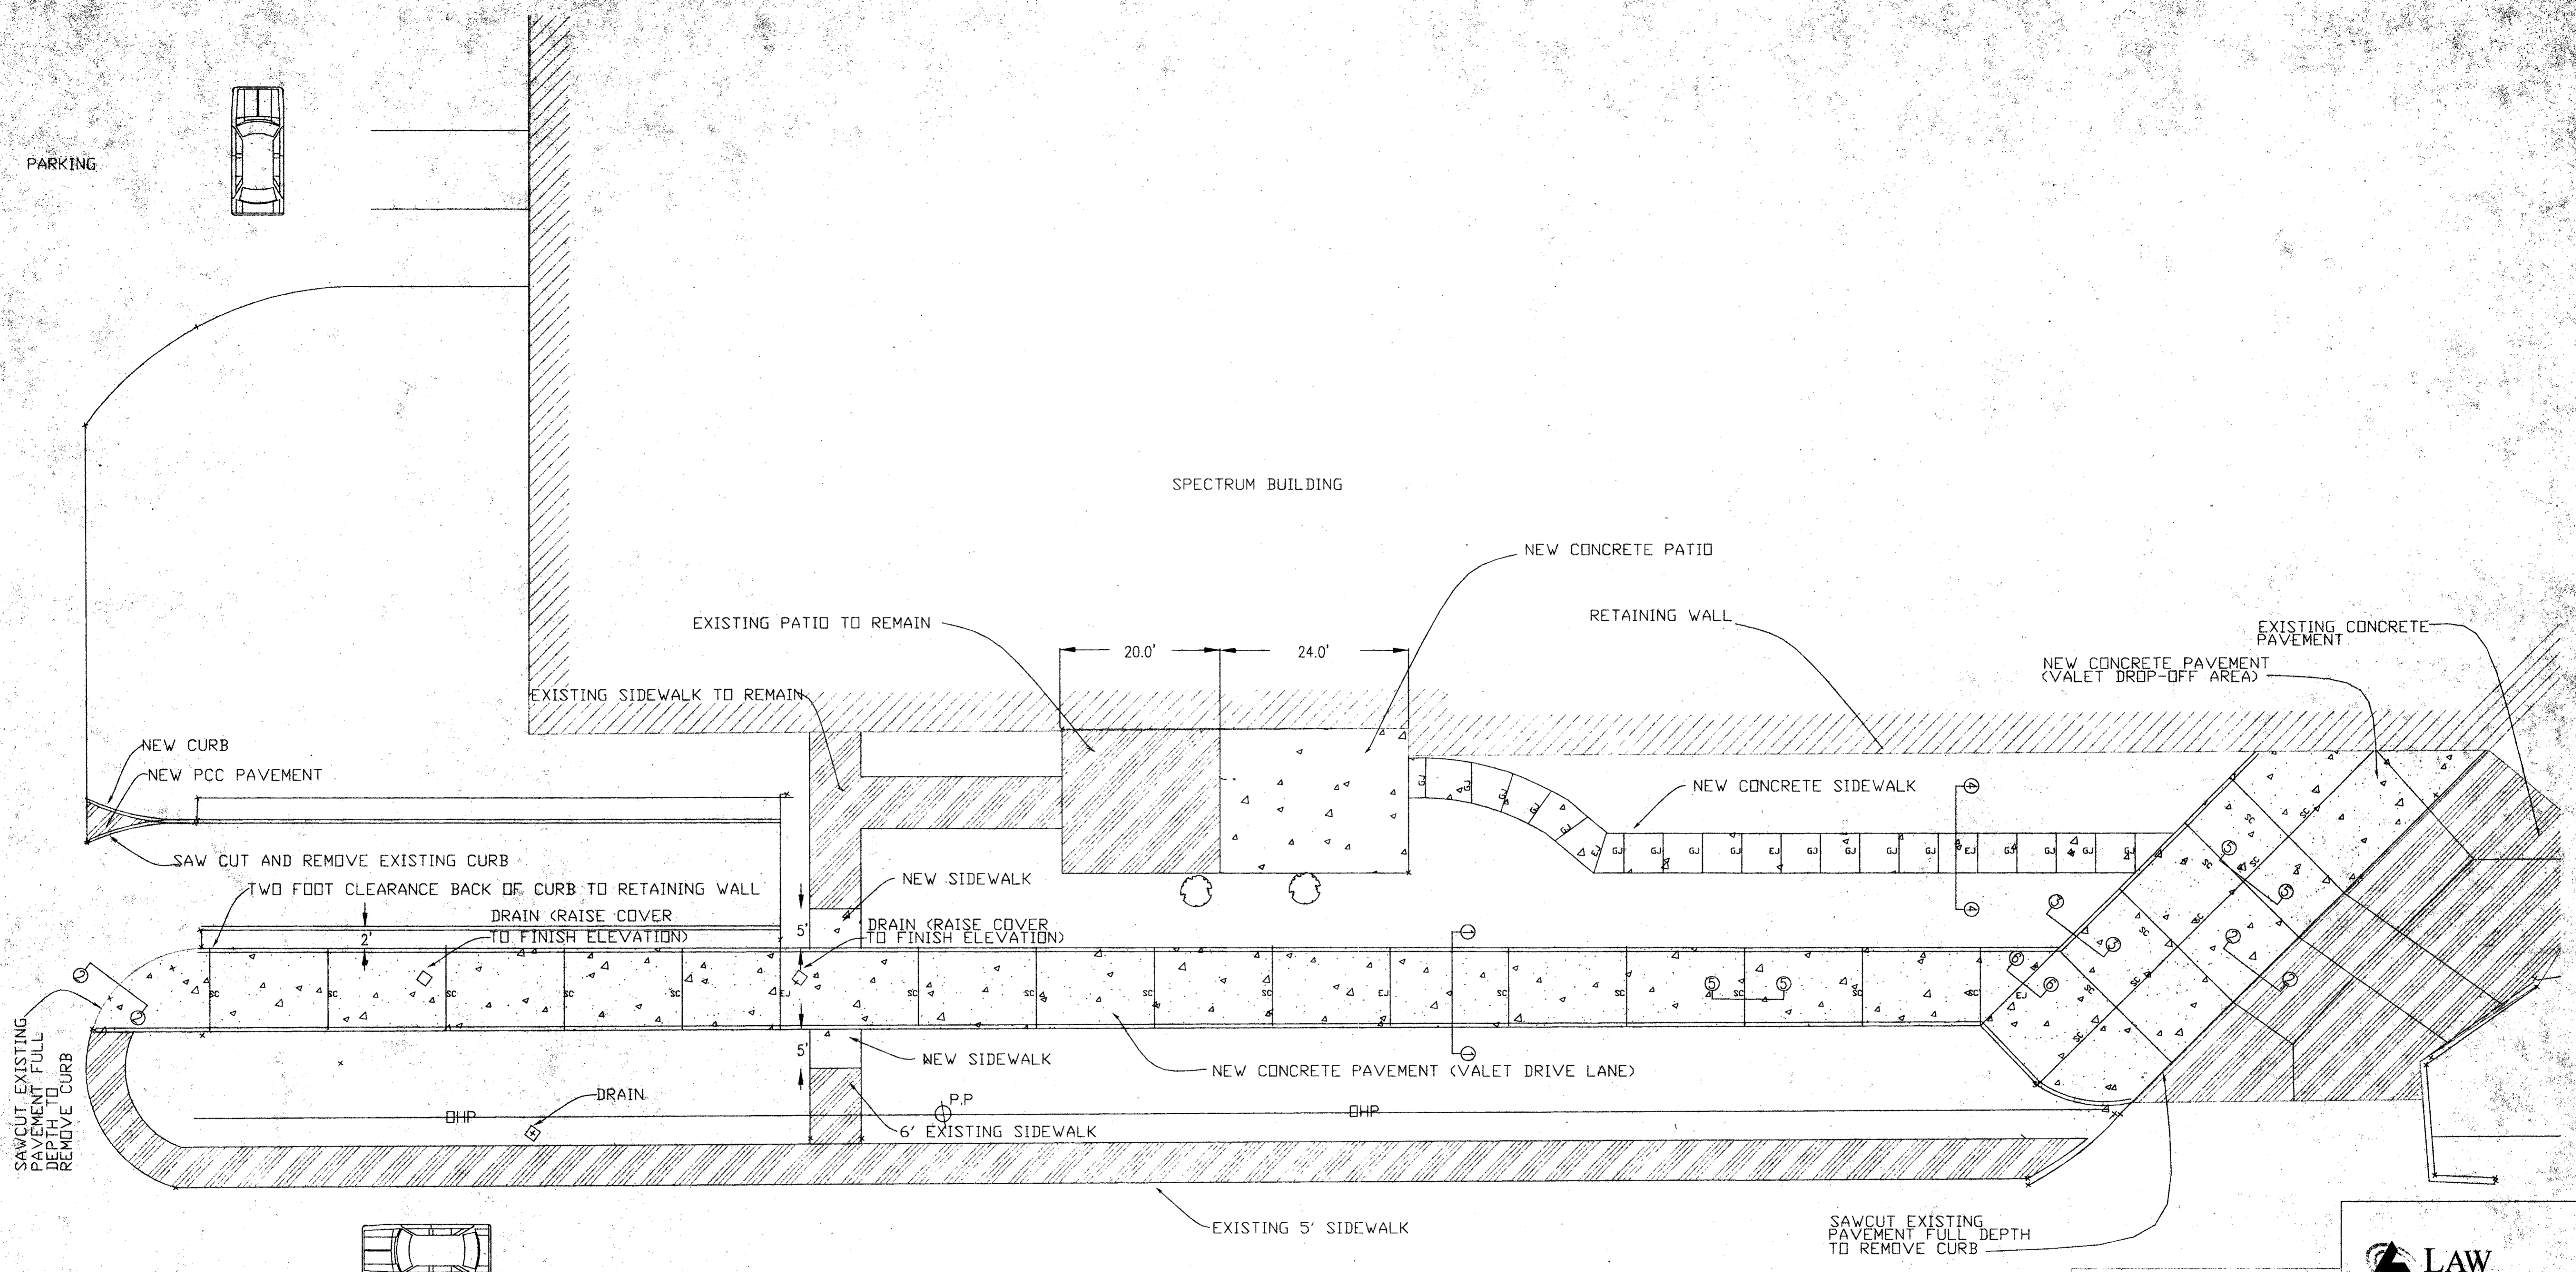

BELTLINE ROAD (100' RIGHT-OF-WAY)

LEGEND:

-  EXISTING CONCRETE
-  NEW CONCRETE
- SC SAWCUT JOINT
- EJ EXPANSION JOINT
- GJ GROVED JOINT




APPROVED BY CITY OF ADDISON

LAW
RESOURCES CREATING SOLUTIONS
LAW ENGINEERING AND ENVIRONMENTAL SERVICES, INC.
10650 WESTGROVE, SUITE 400
ADDISON, TEXAS 75001
469-828-4100 FAX 469-828-4110

NO.	DESCRIPTION	DATE
REVISIONS		
DRAWN BY	JZ	FILENAME PAVEMENT2.DWG
CHECKED BY	PB	SCALE
APPROVED BY	PB	DATE 05/07/02

APPROVED BY LAW ENGINEERING

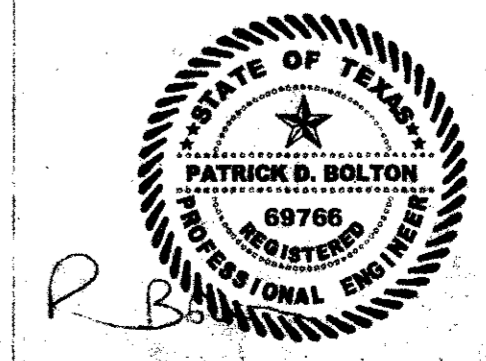

PAVEMENT PLAN
FRANK'S
INTERNATIONAL STEAKHOUSE

LAW PROJECT NO.
60300-2-7798-02-602
SHEET NO.