


# TOPOGRAPHIC PLAN

SCALE: 1" = 10'

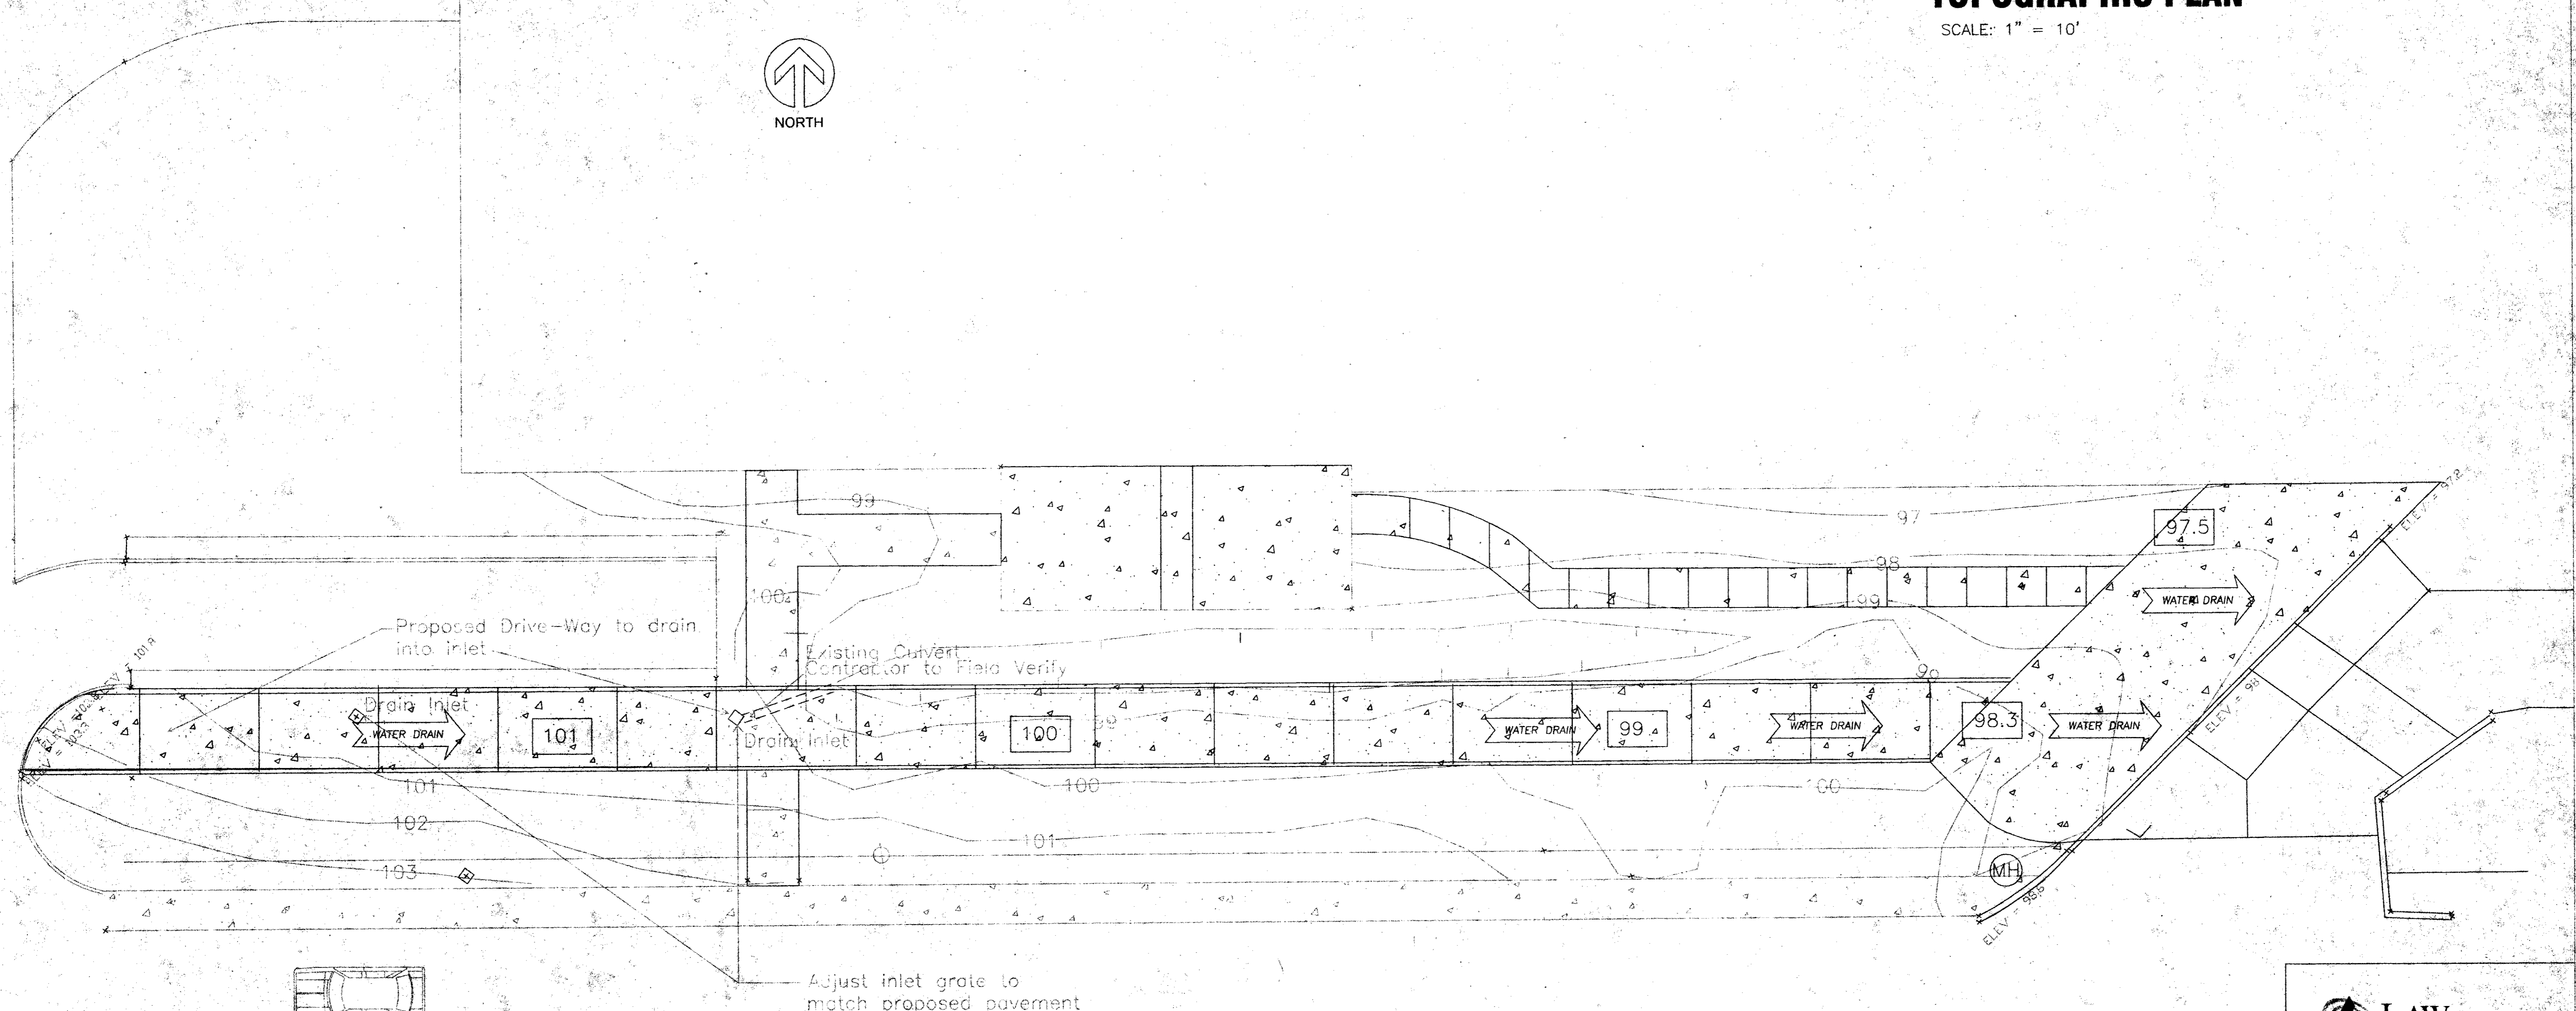

**BELTLINE ROAD**  
(100' RIGHT-OF-WAY)

- EXISTING ELEVATIONS
- EXISTING ELEVATION CONTOUR
- PROPOSED ELEVATIONS
- DIRECTION OF WATER FLOW
- SANITARY MANHOLE

APPROVED BY CITY OF ADDISON

**LAW**  
RESOURCES CREATING SOLUTIONS  
LAW ENGINEERING AND ENVIRONMENTAL SERVICES, INC.  
16555 WEST GROVE, SUITE 100  
ADDISON, TEXAS 75001  
469-828-4100 FAX 469-828-4110

NO. REVISIONS	DATE

DRAWN BY JZ	FILENAME TOPO.DWG
CHECKED BY PB	SCALE
APPROVED BY PB	DATE 05/07/02

APPROVED BY LAW ENGINEERING

**TOPOGRAPHIC PLAN**

FRANK'S  
INTERNATIONAL STEAKHOUSE

LAW PROJECT NO.  
60300-2-7798-02-602  
SHEET NO.  
**C-4**