


**NOTE:**  
1. CONTRACTOR SHALL CONFIRM MAXIMUM 2% CROSS SLOPE AFTER GRINDING IS COMPLETED, PRIOR TO INSTALLING BRICK PAVERS.

**G&A** Grantham & Associates  
Civil Engineering

1972) 864-2833 (TEL)  
1972) 864-2831 (FAX)

6570 NAWMAN FOREST BLVD., SUITE 200, L.S. 2  
GARLAND, TEXAS 75044

NO.	DATE	REVISION	APPROV.
1			
2			
3			
4			
5			
6			

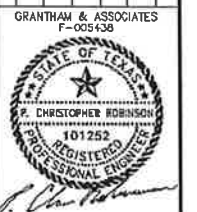

THE SEAL APPEARING ON THIS DOCUMENT WAS AUTHORIZED BY:  
P. CHRISTOPHER ROBINSON  
ON 10/19/2010  
ALTERATION OF A SEALED DOCUMENT WITHOUT PROPER NOTIFICATION TO THE RESPONSIBLE ENGINEER IS AN OFFENSE UNDER THE TEXAS ENGINEERING PRACTICE ACT.

**SPECTRUM DRIVE  
SIDEWALK RECONSTRUCTION  
REQUIRED FOR ADA COMPLIANCE**

**TOWN OF ADDISON**

DATE: OCTOBER 2010  
SCALE: 1"=6'  
DRAWN BY: G&A  
DESIGN: BRG  
REVIEWED: -  
JOB NO: 1122-10  
DWG: 1122SWPLAN02