


QUORUM EAST ADDITION
VOL. 98001, PG. 00033

POST SERVICES, INC.
VOL. 98060, PG. 03404

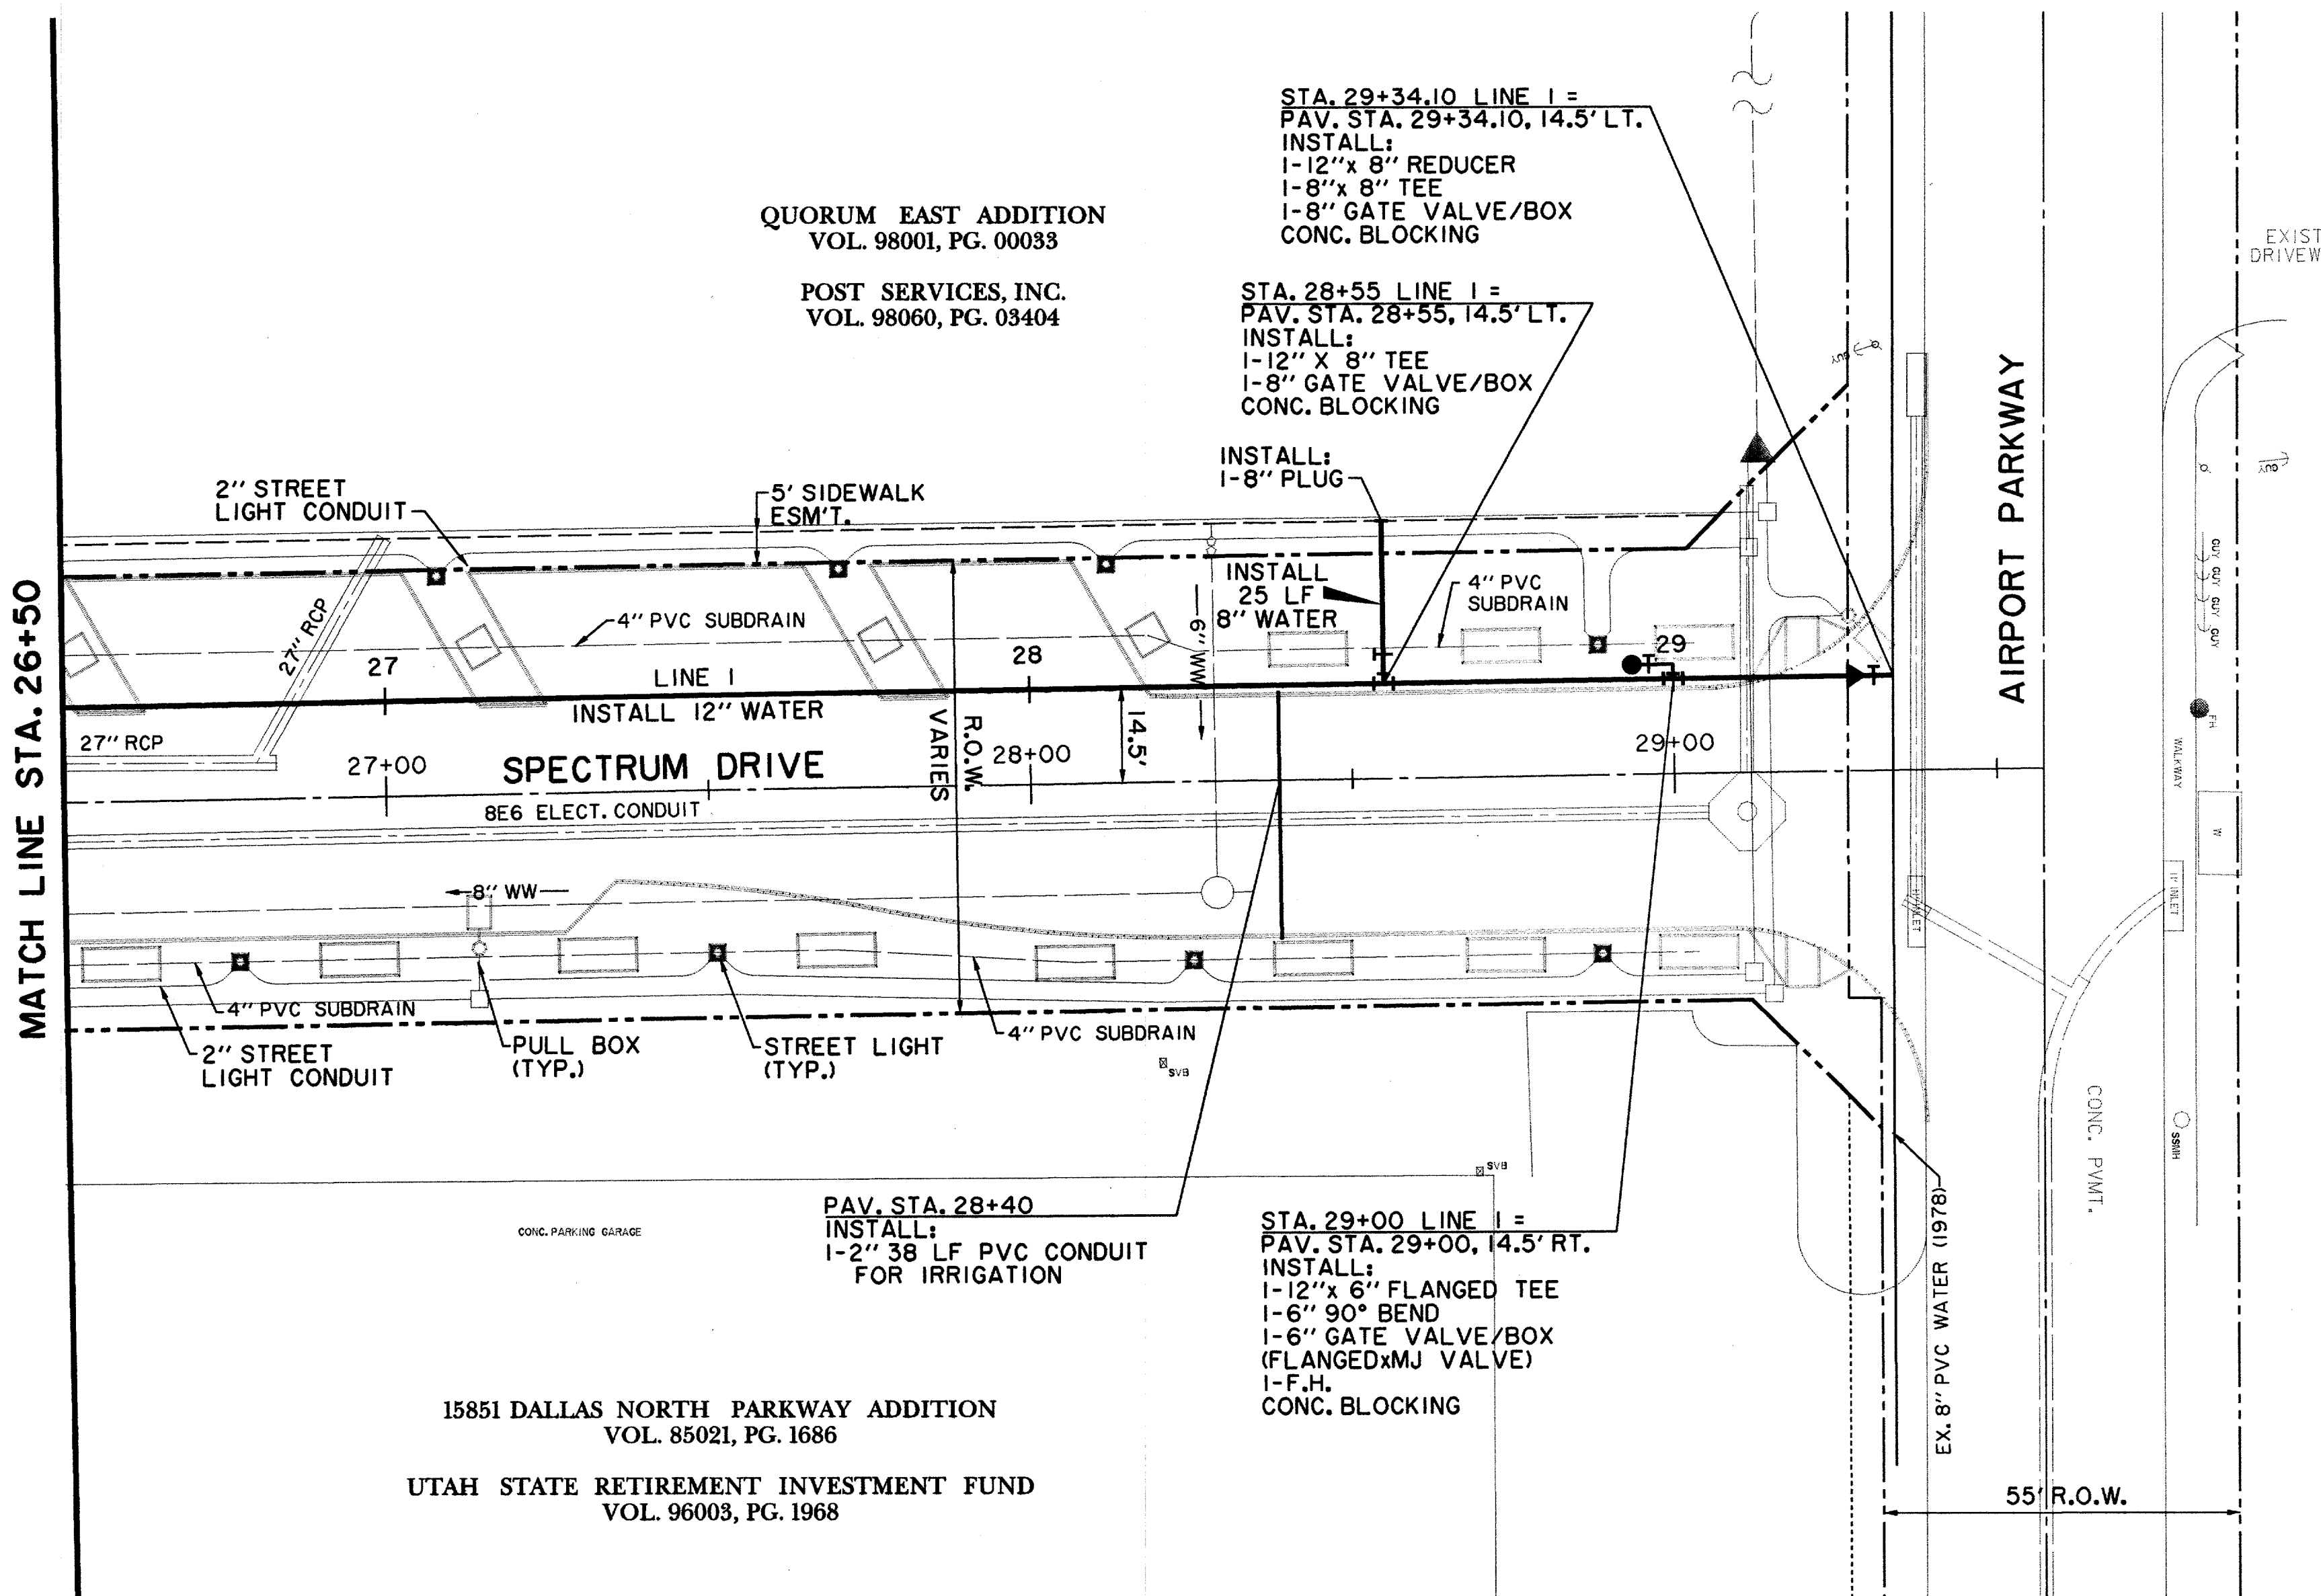

STA. 29+34.10 LINE I =
PAV. STA. 29+34.10, 14.5' LT.
INSTALL:
1-12" x 8" REDUCER
1-8" x 8" TEE
1-8" GATE VALVE/BOX
CONC. BLOCKING

STA. 28+55 LINE I =
PAV. STA. 28+55, 14.5' LT.
INSTALL:
1-12" x 8" TEE
1-8" GATE VALVE/BOX
CONC. BLOCKING

PAV. STA. 28+40
INSTALL:
1-2" 38 LF PVC CONDUIT
FOR IRRIGATION


STA. 29+00 LINE I =
PAV. STA. 29+00, 14.5' RT.
INSTALL:
1-12" x 6" FLANGED TEE
1-6" 90° BEND
1-6" GATE VALVE/BOX
(FLANGED x MJ VALVE)
1-F.H.
CONC. BLOCKING

15851 DALLAS NORTH PARKWAY ADDITION
VOL. 85021, PG. 1686

UTAH STATE RETIREMENT INVESTMENT FUND
VOL. 96003, PG. 1968


NOTES:

- METERS, METER CANS, VAULTS AND BACKFLOW PREVENTION ASSEMBLIES TO BE INSTALLED AND TESTED PER TOWN OF ADDISON GENERAL REQUIREMENTS.
- INCLUDE "LOCATOR WIRE" ON ALL PLASTIC WATER MAINS.
- ALL FITTINGS SHALL BE ANCHORED BY FLANGE, RESTRAINING GLAND OR ANCHOR COUPLING.

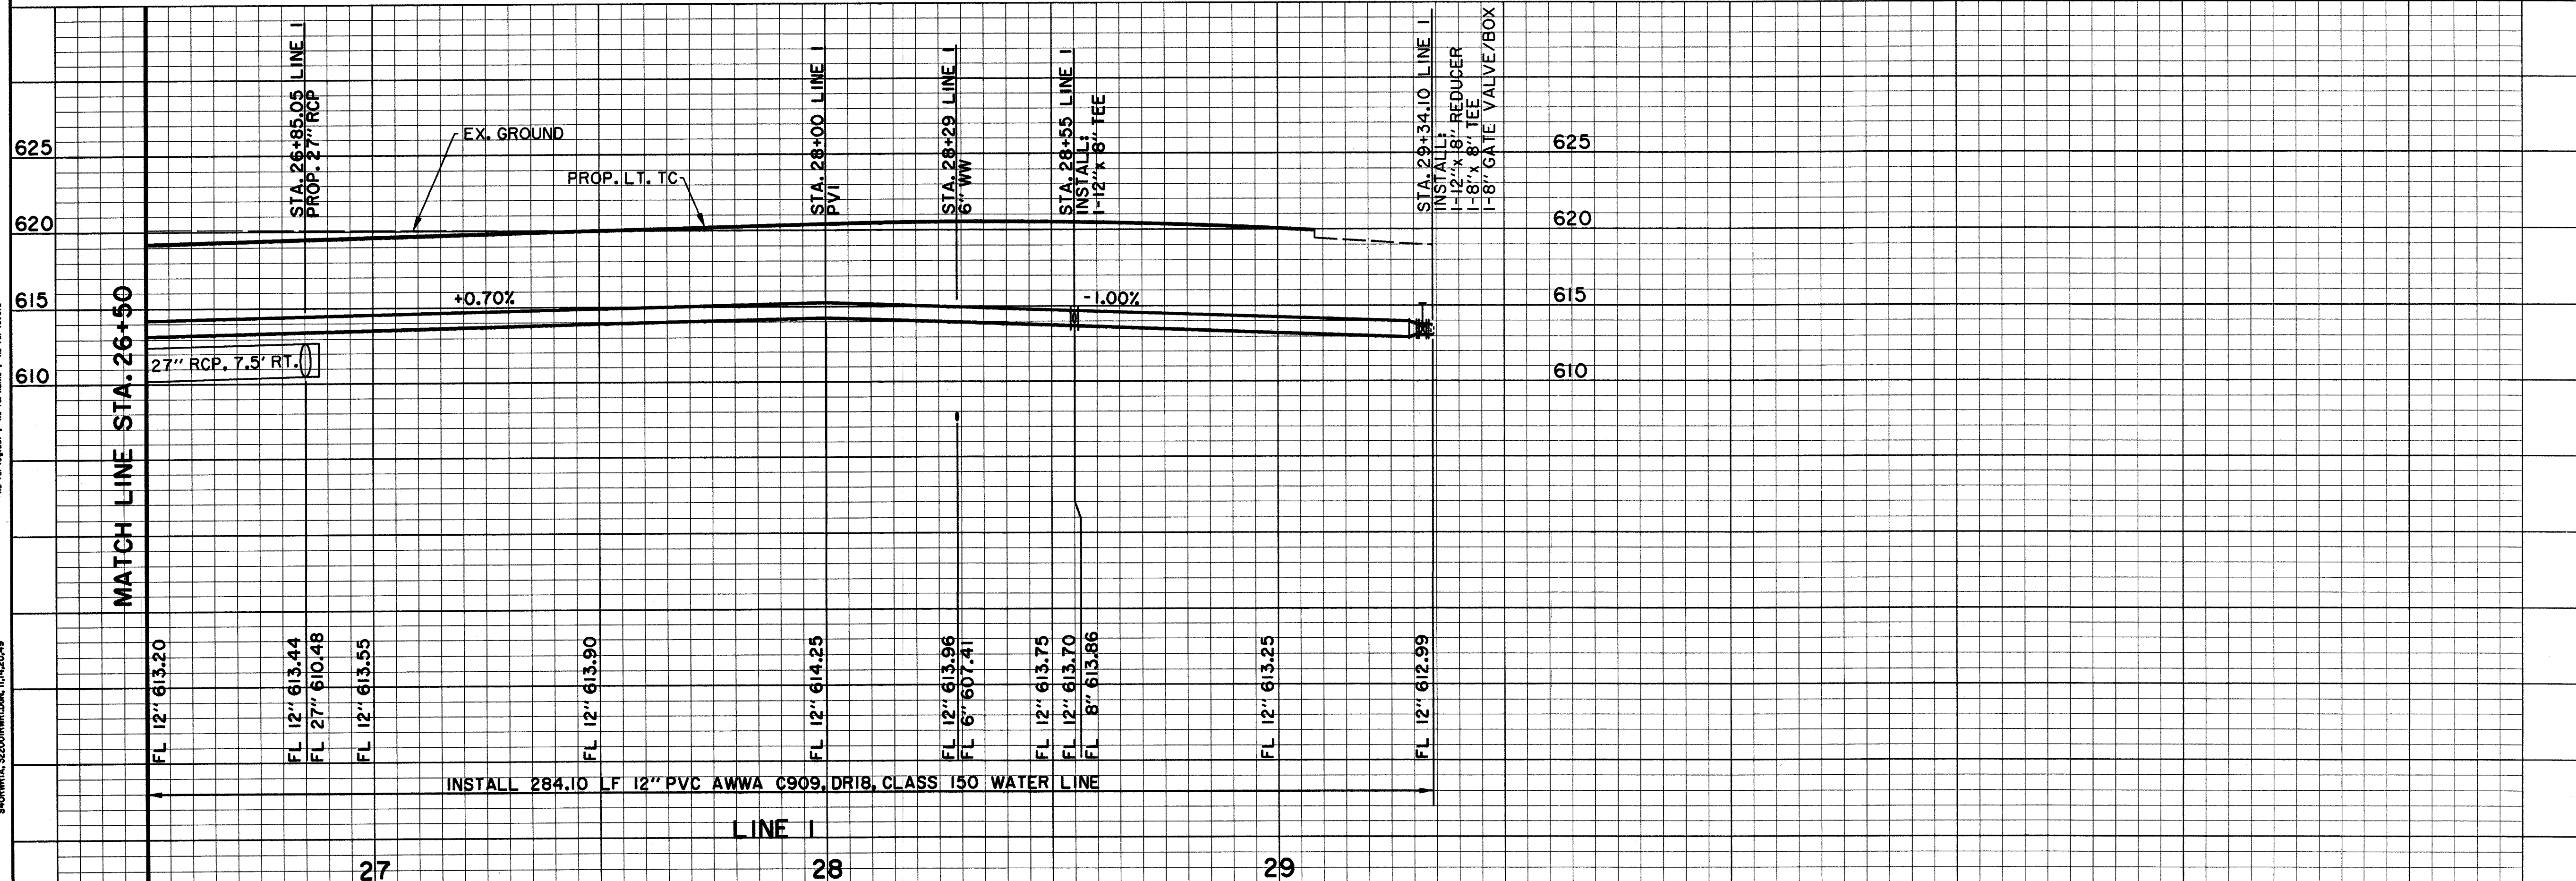

BENCHMARKS:
"I" CUT SOUTHWEST CORNER OF CURB INLET, WEST SIDE OF SPECTRUM DRIVE, ±30' NORTH OF MORRIS AVENUE, ELEV. 611.84

"I" CUT ON TOP EAST END OF CURB INLET ON NORTH SIDE OF MORRIS AVENUE AND ±150' EAST OF QUORUM DRIVE CENTERLINE, ELEV. 616.39

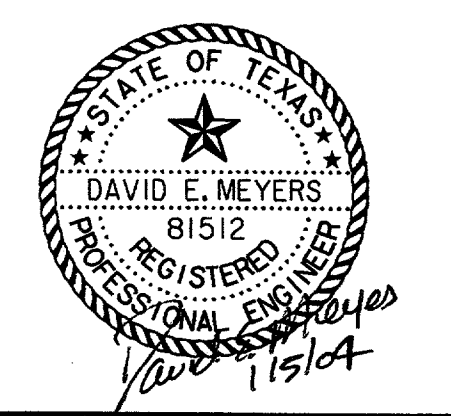

| DATE | DESCRIPTION | REF NO. |
|----------|-------------------------|---------|
| 1/05/04 | ISSUED FOR CONSTRUCTION | |
| 11/07/03 | ISSUED FOR BID | |

WATER PLAN & PROFILE
LINE I - SPECTRUM DRIVE
SPECTRUM DRIVE EXTENSION

TOWN OF ADDISON, TEXAS

Huff - Zolters, Inc.
3131 McKinney Ave., Suite 600, Dallas, TX 75204
Phone: (214) 871-3311 / Fax: (214) 871-0757

| DESIGN | DRAWN | APPR. | SCALE | DATE | PROJECT NO. | NO. |
|--------|-------|-------|-----------------------|----------|-------------|-----|
| HZI | HZI | DEM | H: 1"=20' V: 1"=6' | NOV 2003 | 01-3220-01 | 30 |

N:\proj\01322001\dwg\322001UW05.DWG
 The Date 30 11 2003
 17:16:25
 N:\proj\01322001\dwg\322001UW05.DWG
 The Date 30 11 2003
 17:16:25
