



TYPICAL ROOF

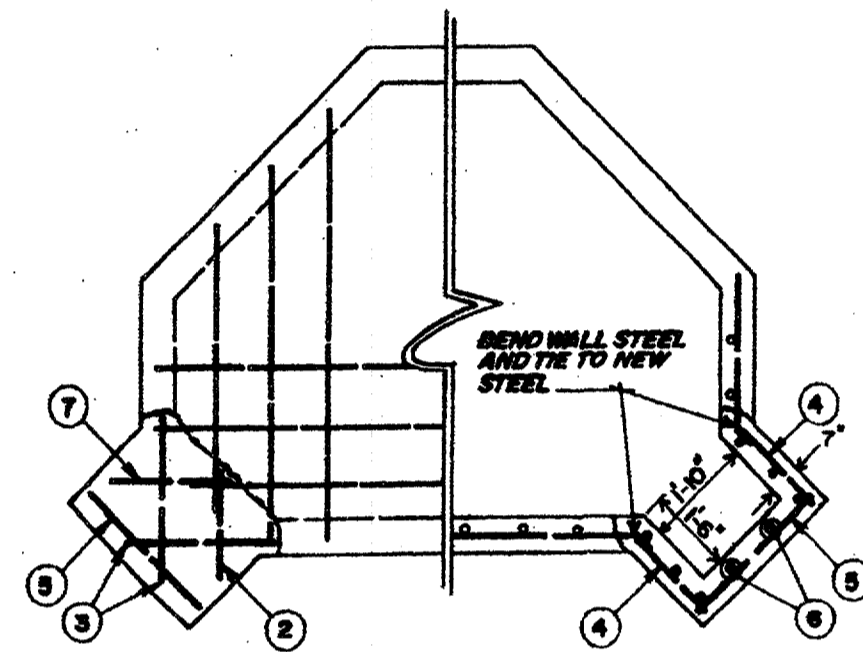

TYPICAL FLOOR / WALL

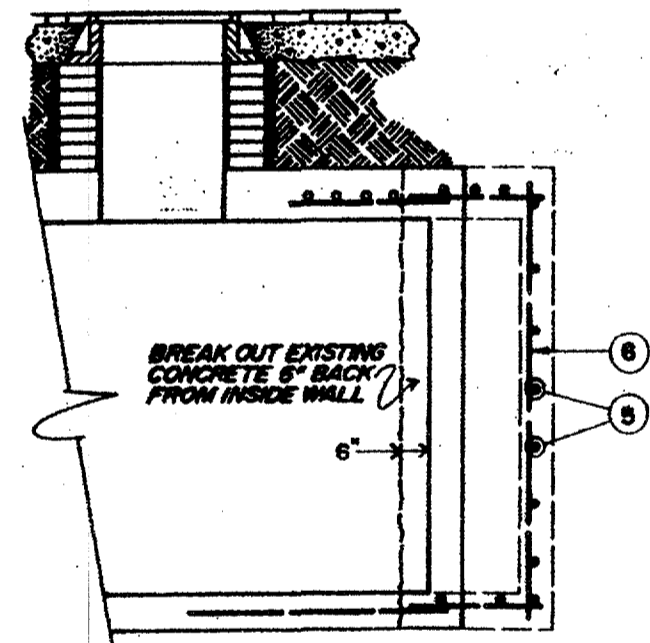


FLOOR / ROOF / WALL VIEW


ITEM	LENGTH			QUANTITY			
	FT.	IN.	TOTAL	FLOOR	WALLS	ROOF	TOTAL
1	2	9				4	4
2	2	3		1			6
3	3	0		2			2
4	2	0		18		2	22
5	2	11		1	6	1	8
6	7	3			8		8
7	2	5		1			1

DEEP PANELS ON NEW OR EXISTING TYPE
"C" AND "B" - See Job Sketch


DETAIL #21

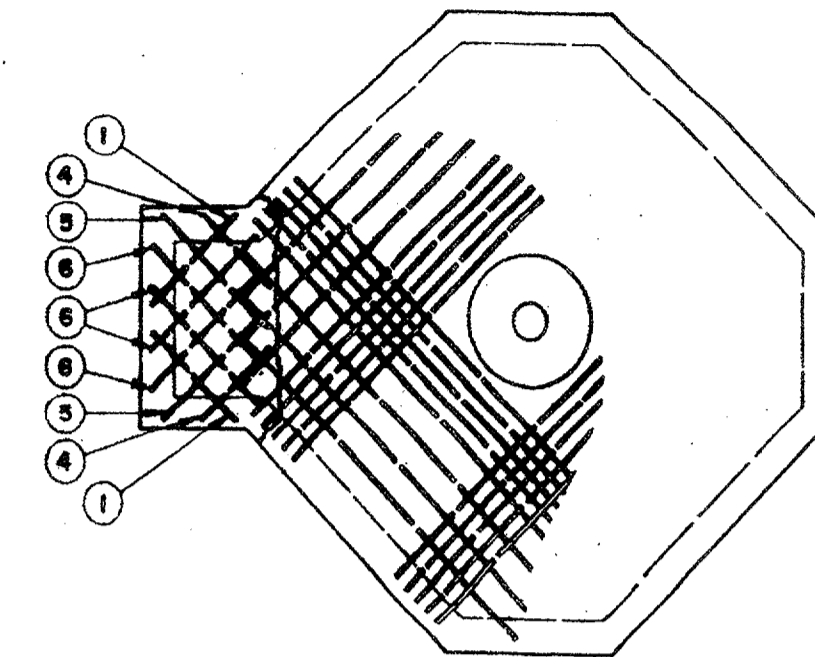

TYPICAL ROOF

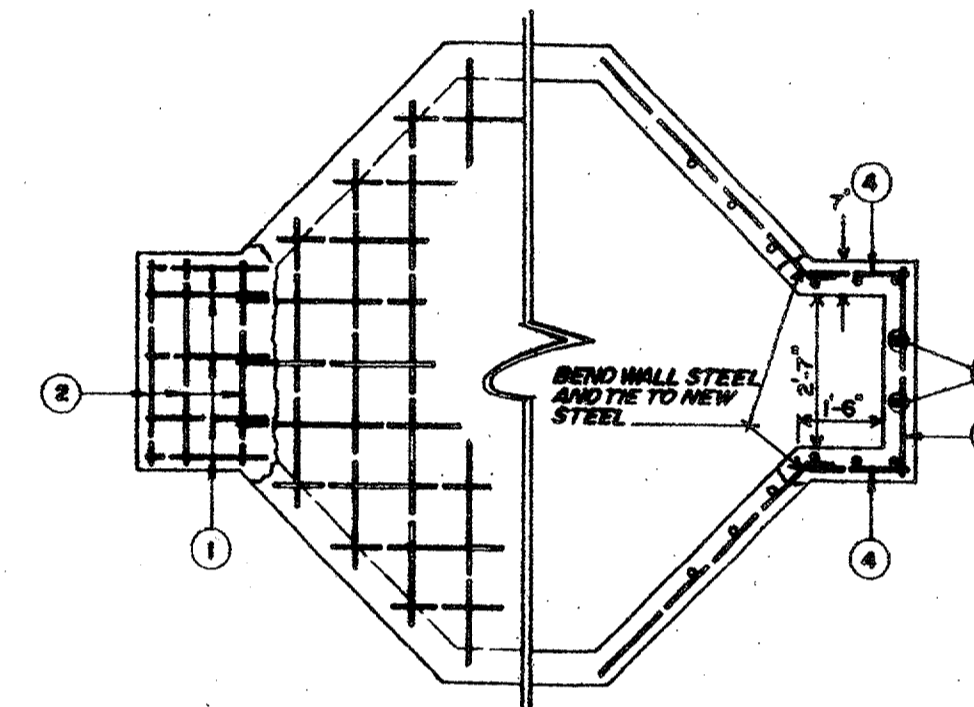

TYPICAL FLOOR / WALL

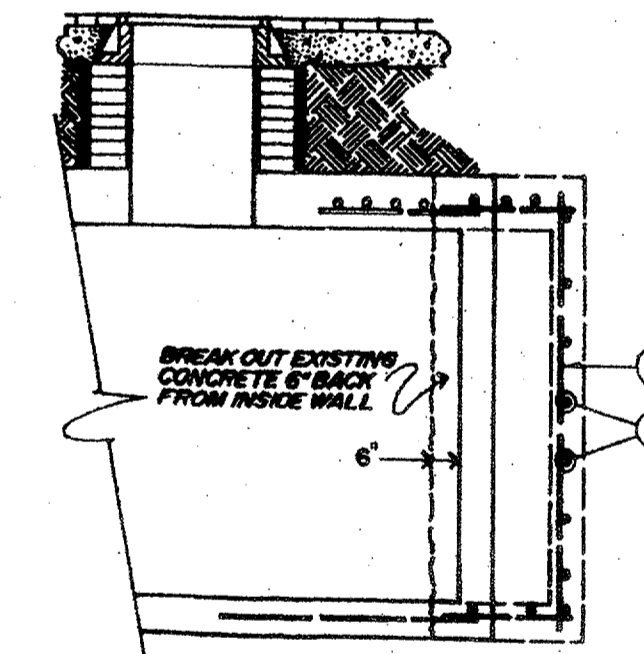

FLOOR / ROOF / WALL VIEW

ITEM	LENGTH			QUANTITY			
	FT.	IN.	TOTAL	FLOOR	WALLS	ROOF	TOTAL
1	2	3		5		2	7
2	3	6		3	7		10
3	7	3			8		8
4	1	9		14		2	16
5	2	6				2	2
6	2	9				4	4

DEEP PANELS ON NEW OR EXISTING TYPE
"B", "C" AND "D" - See Job Sketch

1/05/04 ISSUED FOR CONSTRUCTION

TU ELECTRIC

SCALE (H=NO SCALE) (V=NO SCALE)	LIST OF DRAWINGS	W.A.	ESTIMATE	DWG TYPE	UNIT ID	DATE	NO.	W.A.	APP. PIN	REVISION DESCRIPTION	CH.	APP.	APP.
	NETWORK UNDERGROUND APPURTENANCE SHEETS MISCELLANEOUS DETAILS												

E-NUA-1
SHEET NO. 9