


# Addison!

**Gensler**  
 5430 LBJ Freeway  
 Suite 400  
 Dallas, TX 75240  
 Telephone 214.273.1500  
 Facsimile 214.273.1505

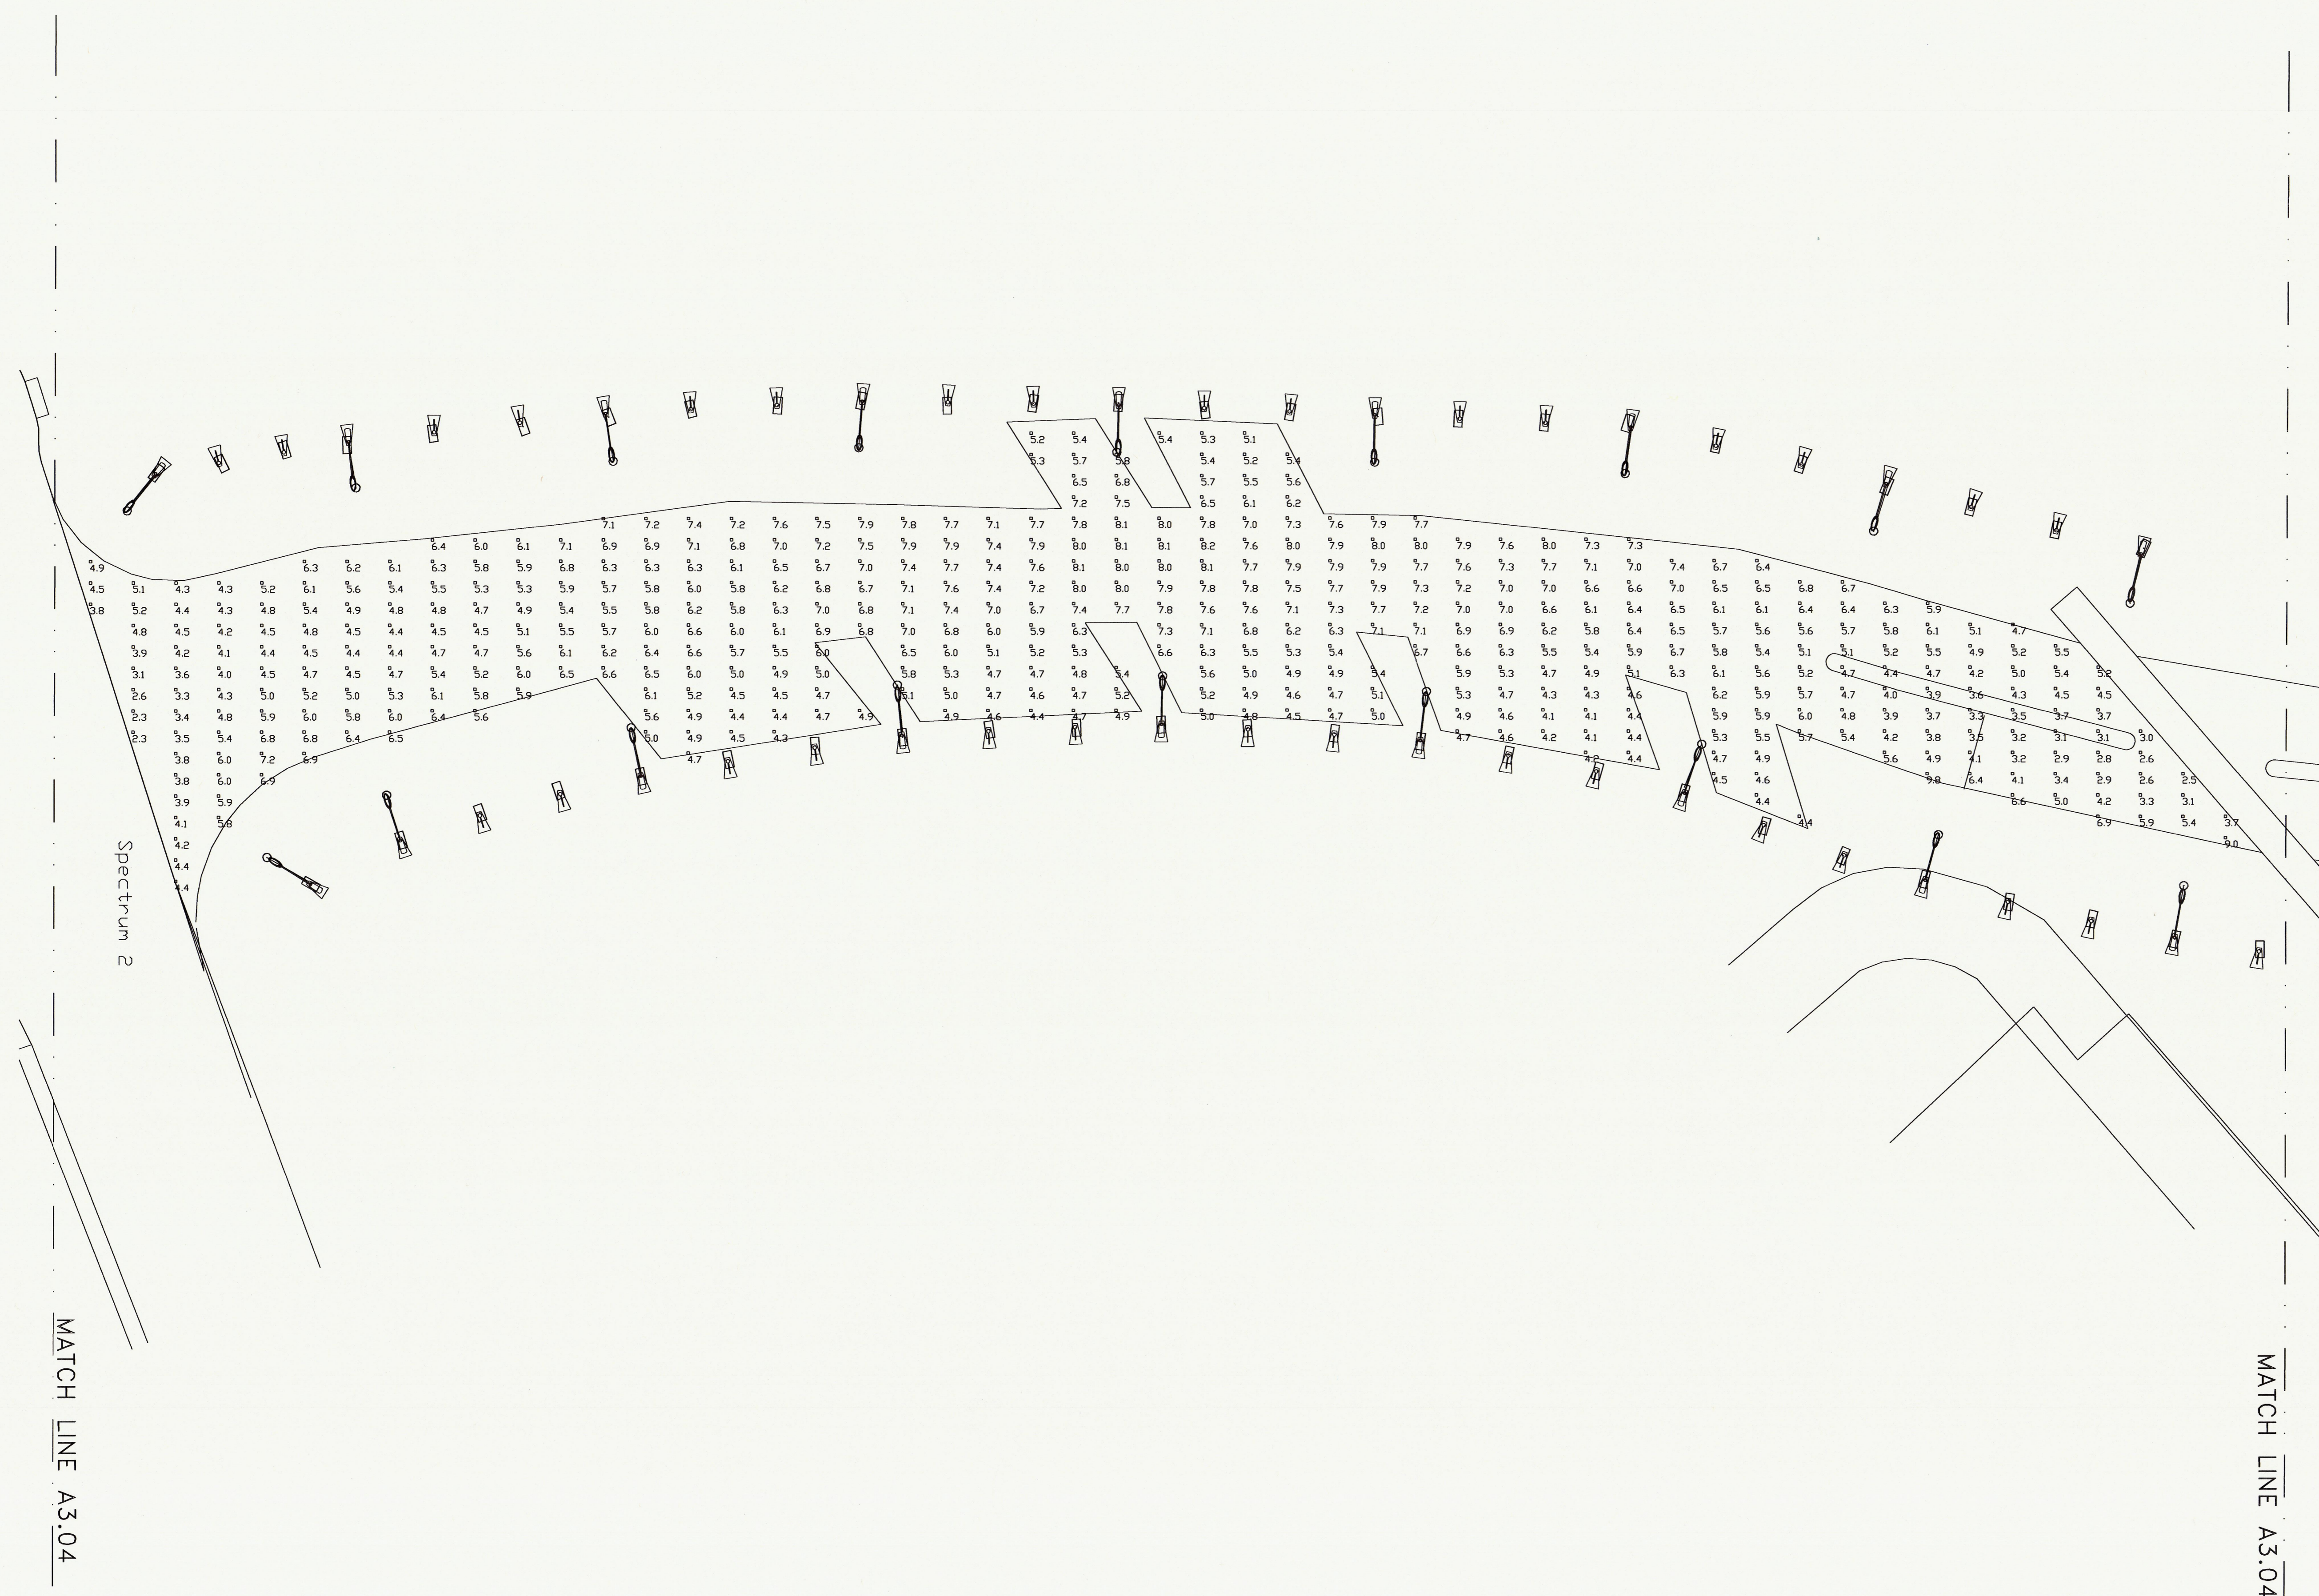

Issue	Date & Issue Description	By	Check
01	01/19/04 TOWN OFFICIALS REVIEW	RML	DB

Seal/Signature \_\_\_\_\_


Project Name  
**TOWN OF ADDISON  
 LIGHTING MASTER PLAN - SPECTRUM DRIVE**

Project Number  
**27.3053.000**

CAD File Name  
 K: 27.3053.000/CAD/SHEETS/S-3-04.dwg

Description  
 PHOTOMETRIC PLAN  
 PART 4

Scale

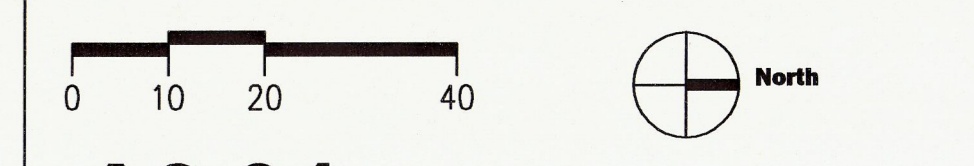

**A3.04**

© 2003 Gensler

**PHOTOMETRIC PLAN - PART 4** **01**  
 SCALE: N.T.S.