


SITE SYMBOLS
 (M) - UNITS PER SERVICE
 (A) - UNITS PER BLDG.
 (1) - BUILDING NOS.

BENCH MARK: # 60 D NAIL IN 20" HACK BERRY
 95' NORTH OF THE NORTH EAST CORNER
 OF THE SPRING HAVEN APT SITE & SOUTH
 OF THE SOUTH EAST CORNER OF LOSS
 FIELD ELEVATION: 587.17

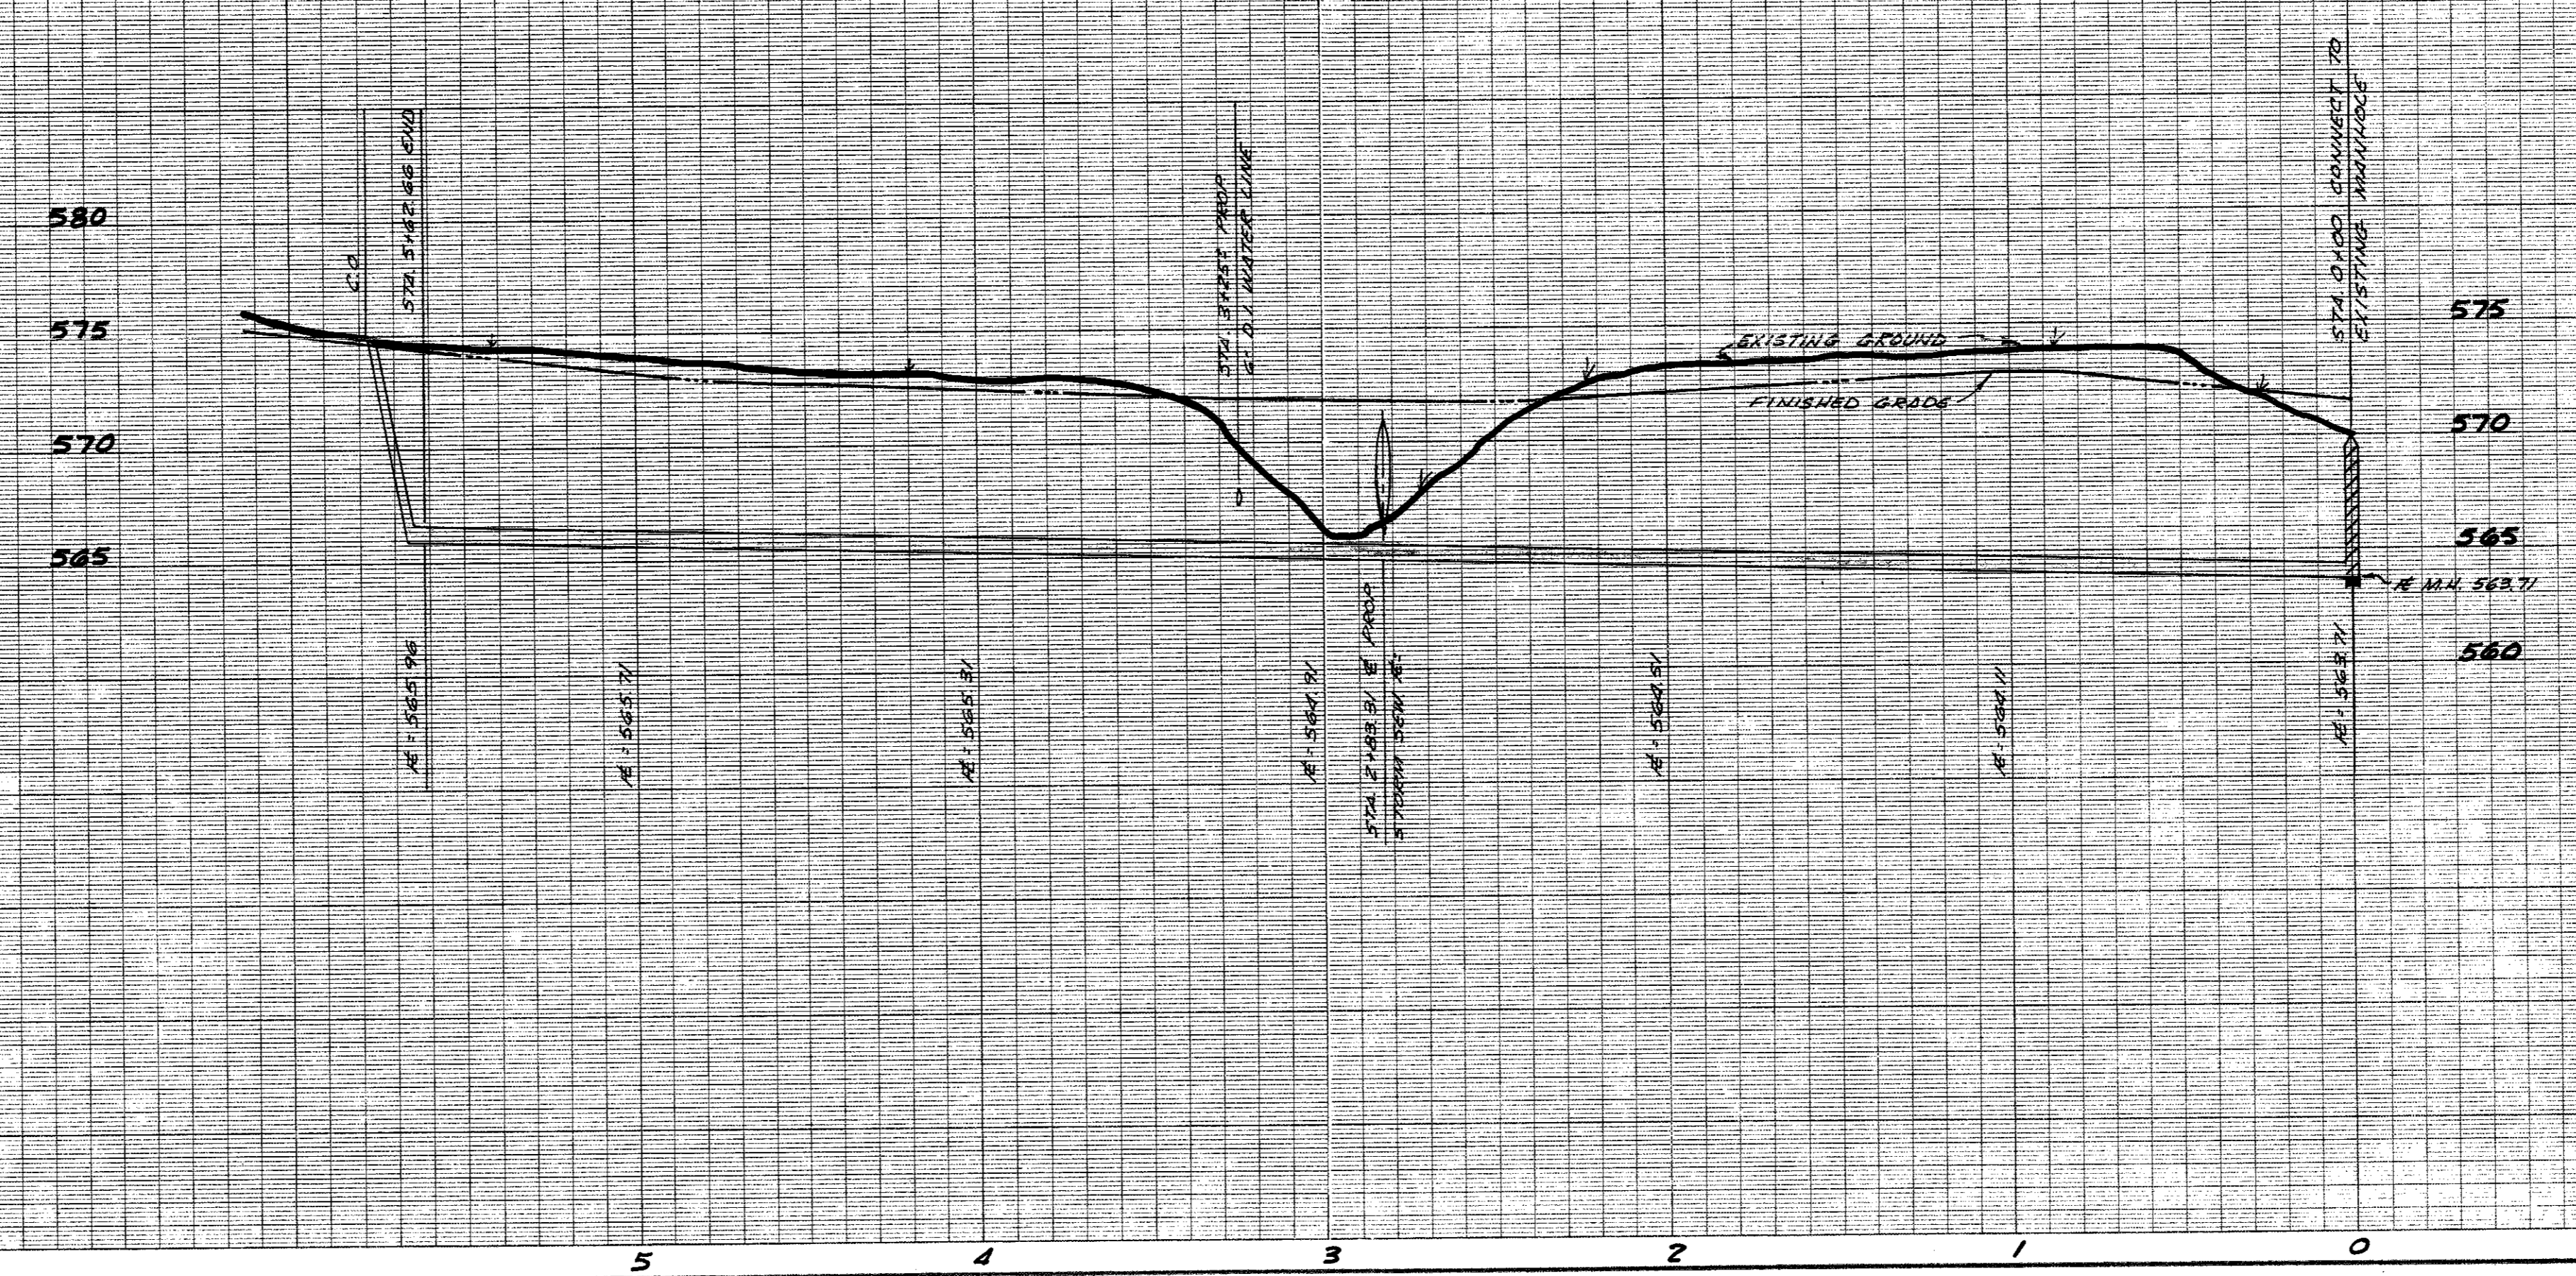

WATER & SANITARY SEWER						
SPRING HAVEN APARTMENTS						
BILLY L. STEPHENSON & ASSOCIATES-ENGRS.						
FOLSOM INVESTMENT CO. - DEVELOPER						
CITY OF ADDISON, TEXAS						
DESIGN	DRAWN	DATE	SCALE	NOTES	FILE	NO.
BLS.	S.C.S.	4/1/77		R.D.H.		