


B.M. #3 R.R. Spike On P.P., North Spring Valley Rd.
 Sta. 35+83 65' Lt. ϵ .
 Elev. 583.50

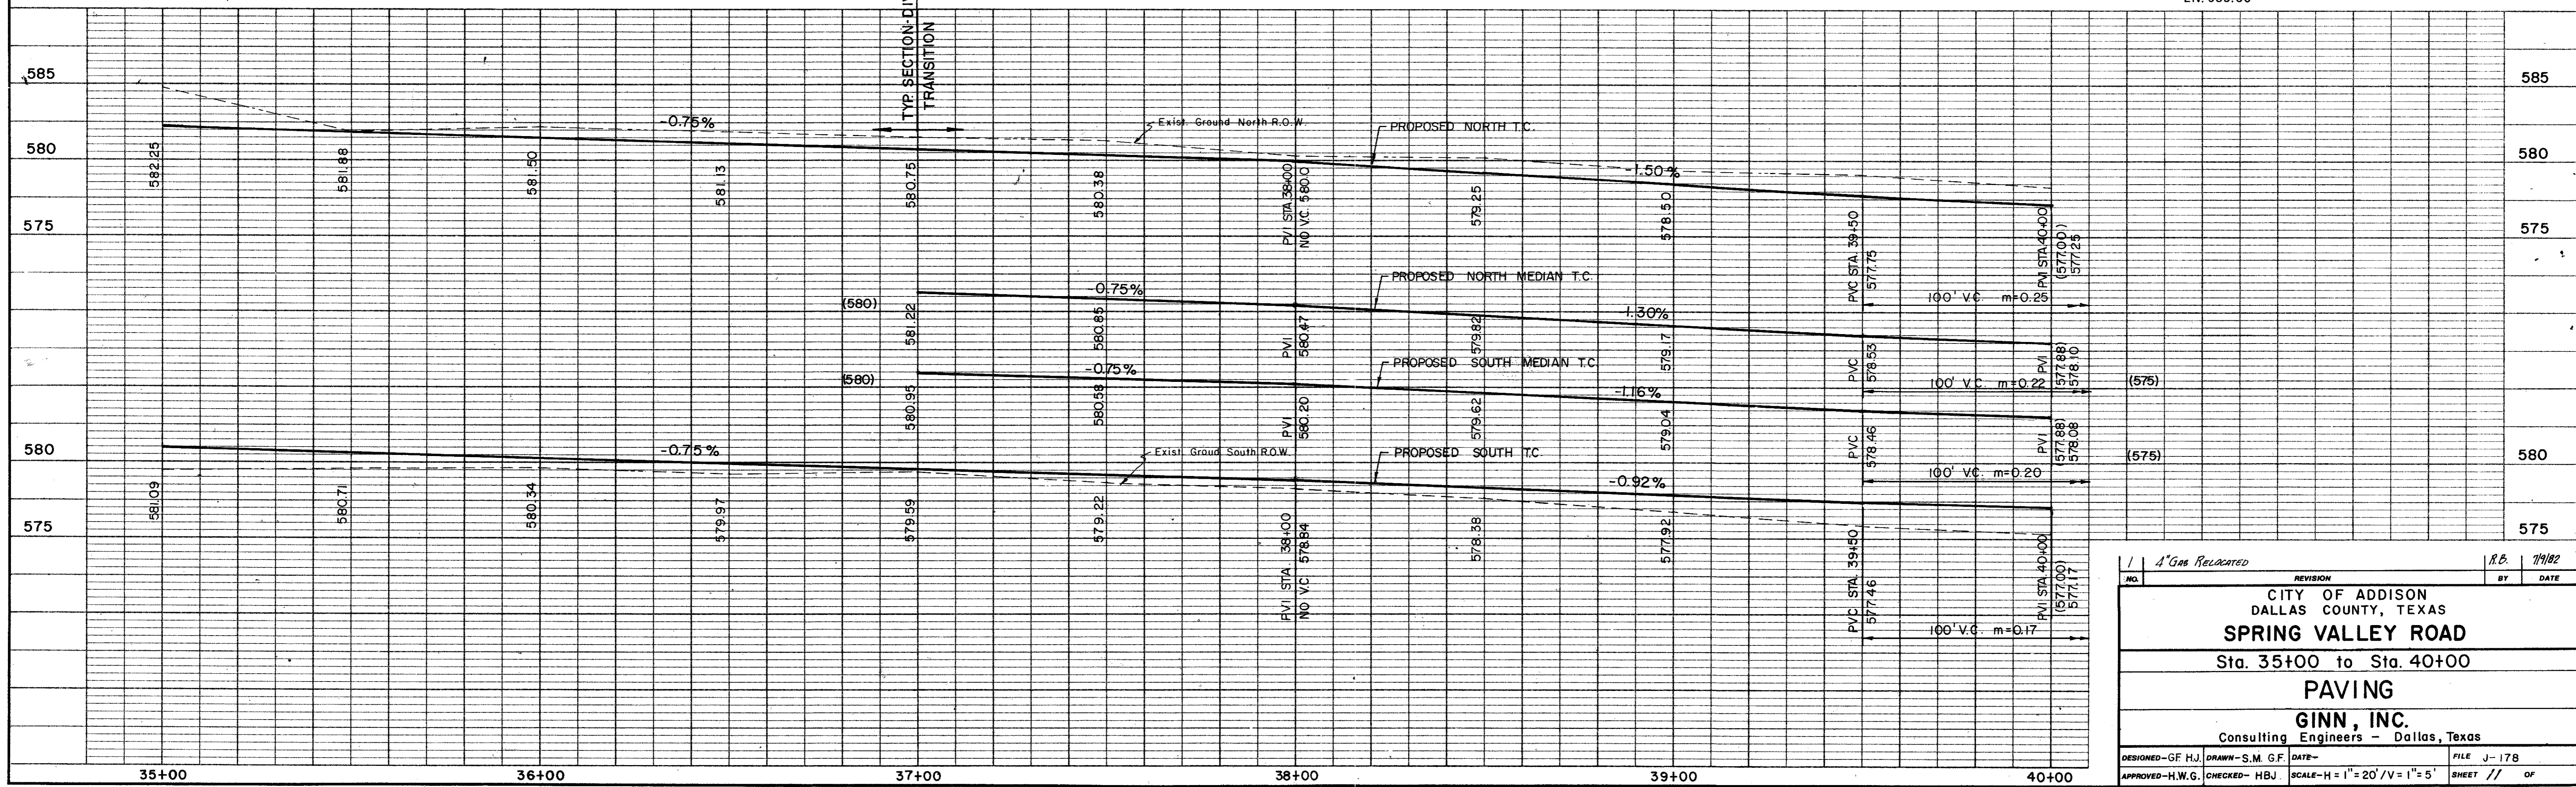

1		A Gas Relocated		R.B.	7/1/02
NO.		REVISION		BY	DATE
CITY OF ADDISON DALLAS COUNTY, TEXAS SPRING VALLEY ROAD Sta. 35+00 to Sta. 40+00 PAVING GINN, INC. Consulting Engineers - Dallas, Texas					
DESIGNED-GF H.J.		DRAWN-S.M. G.F.		DATE-	
APPROVED-H.W.G.		CHECKED-HBJ.		SCALE-H=1"=20' / V=1"=5'	
FILE J-178		SHEET //		OF	