



Thomas L. Chenoweth Survey

NOELL ACRES UNRECORDED

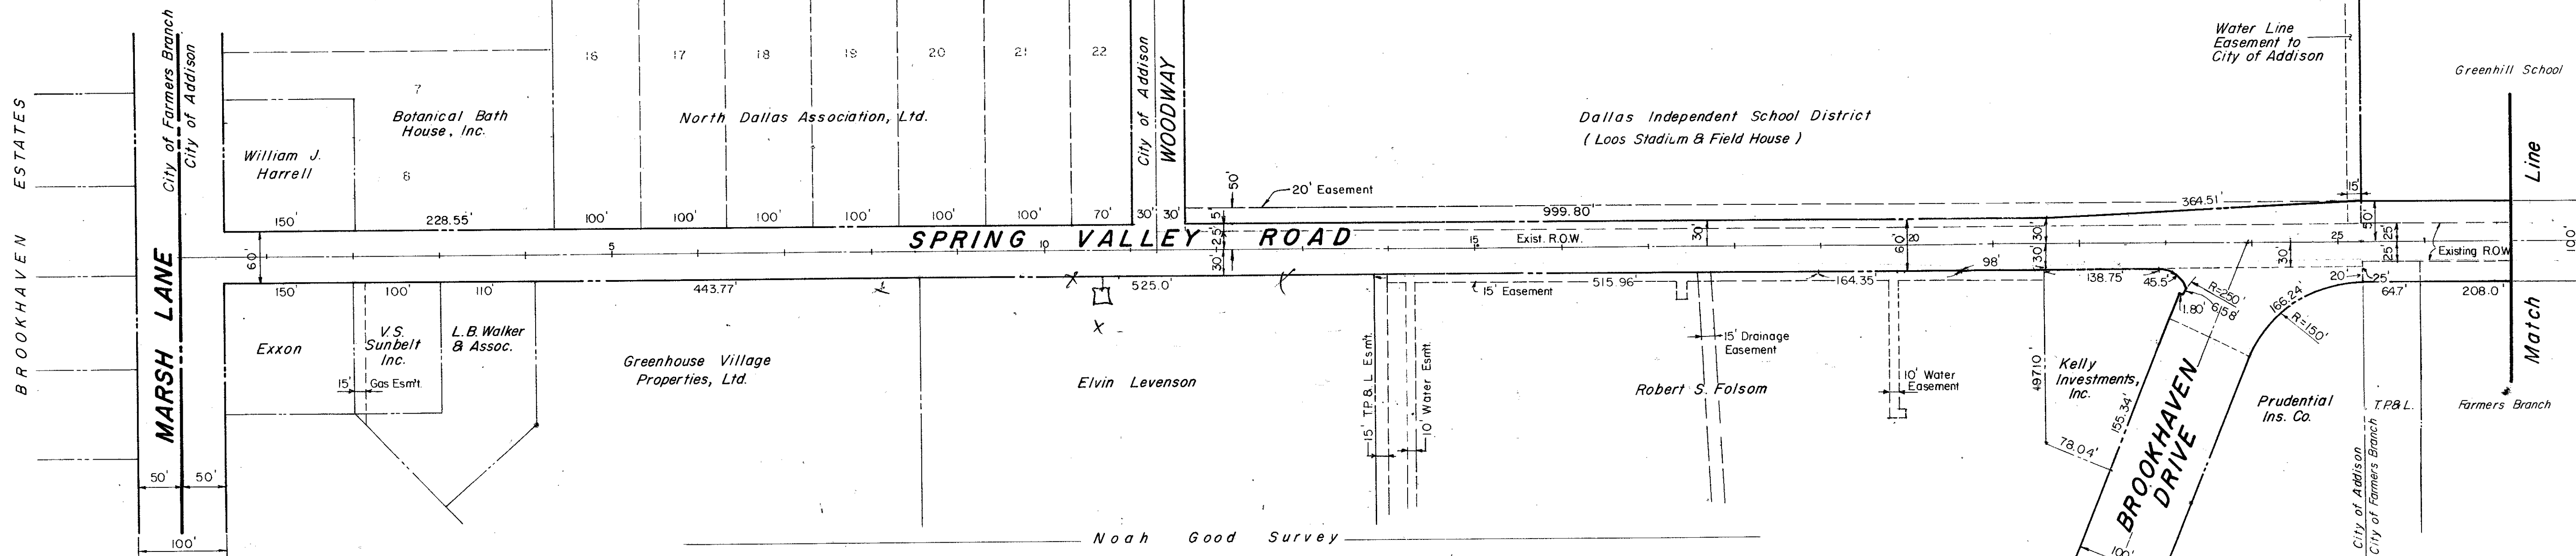

Noah Good Survey

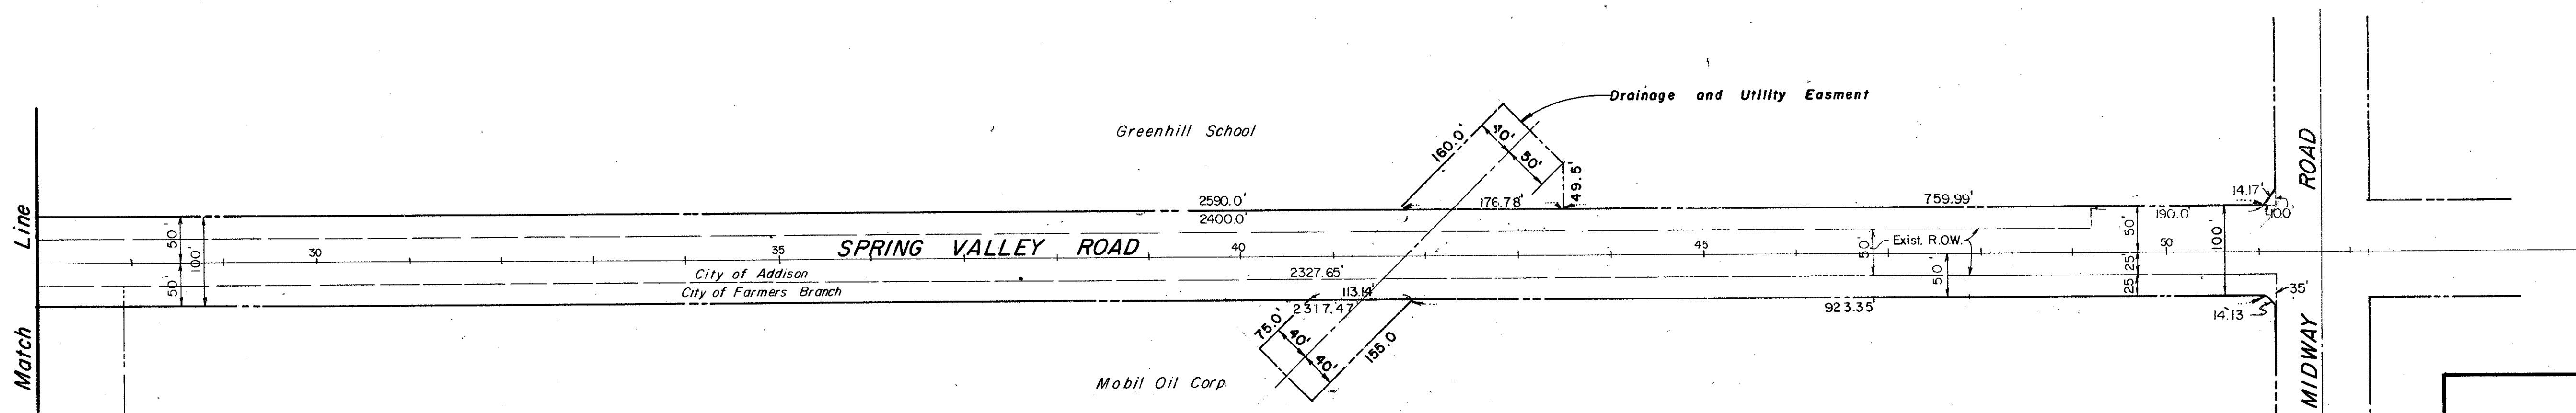

CITY OF ADDISON
DALLAS COUNTY, TEXAS
SPRING VALLEY ROAD
RIGHT-OF-WAY MAP
GINN, INC.
Consulting Engineers - Dallas, Texas

Designed -	Drawn - F.	Date -	Job No. J-178
Approved -	Checked -	Scale - 1" = 100'	Sheet 2 of