


NOTE: FOR DIMENSIONS AND DETAILS THIS AREA SEE SHEET 8B

Robert S Folsom

Kelly Investments, Inc.

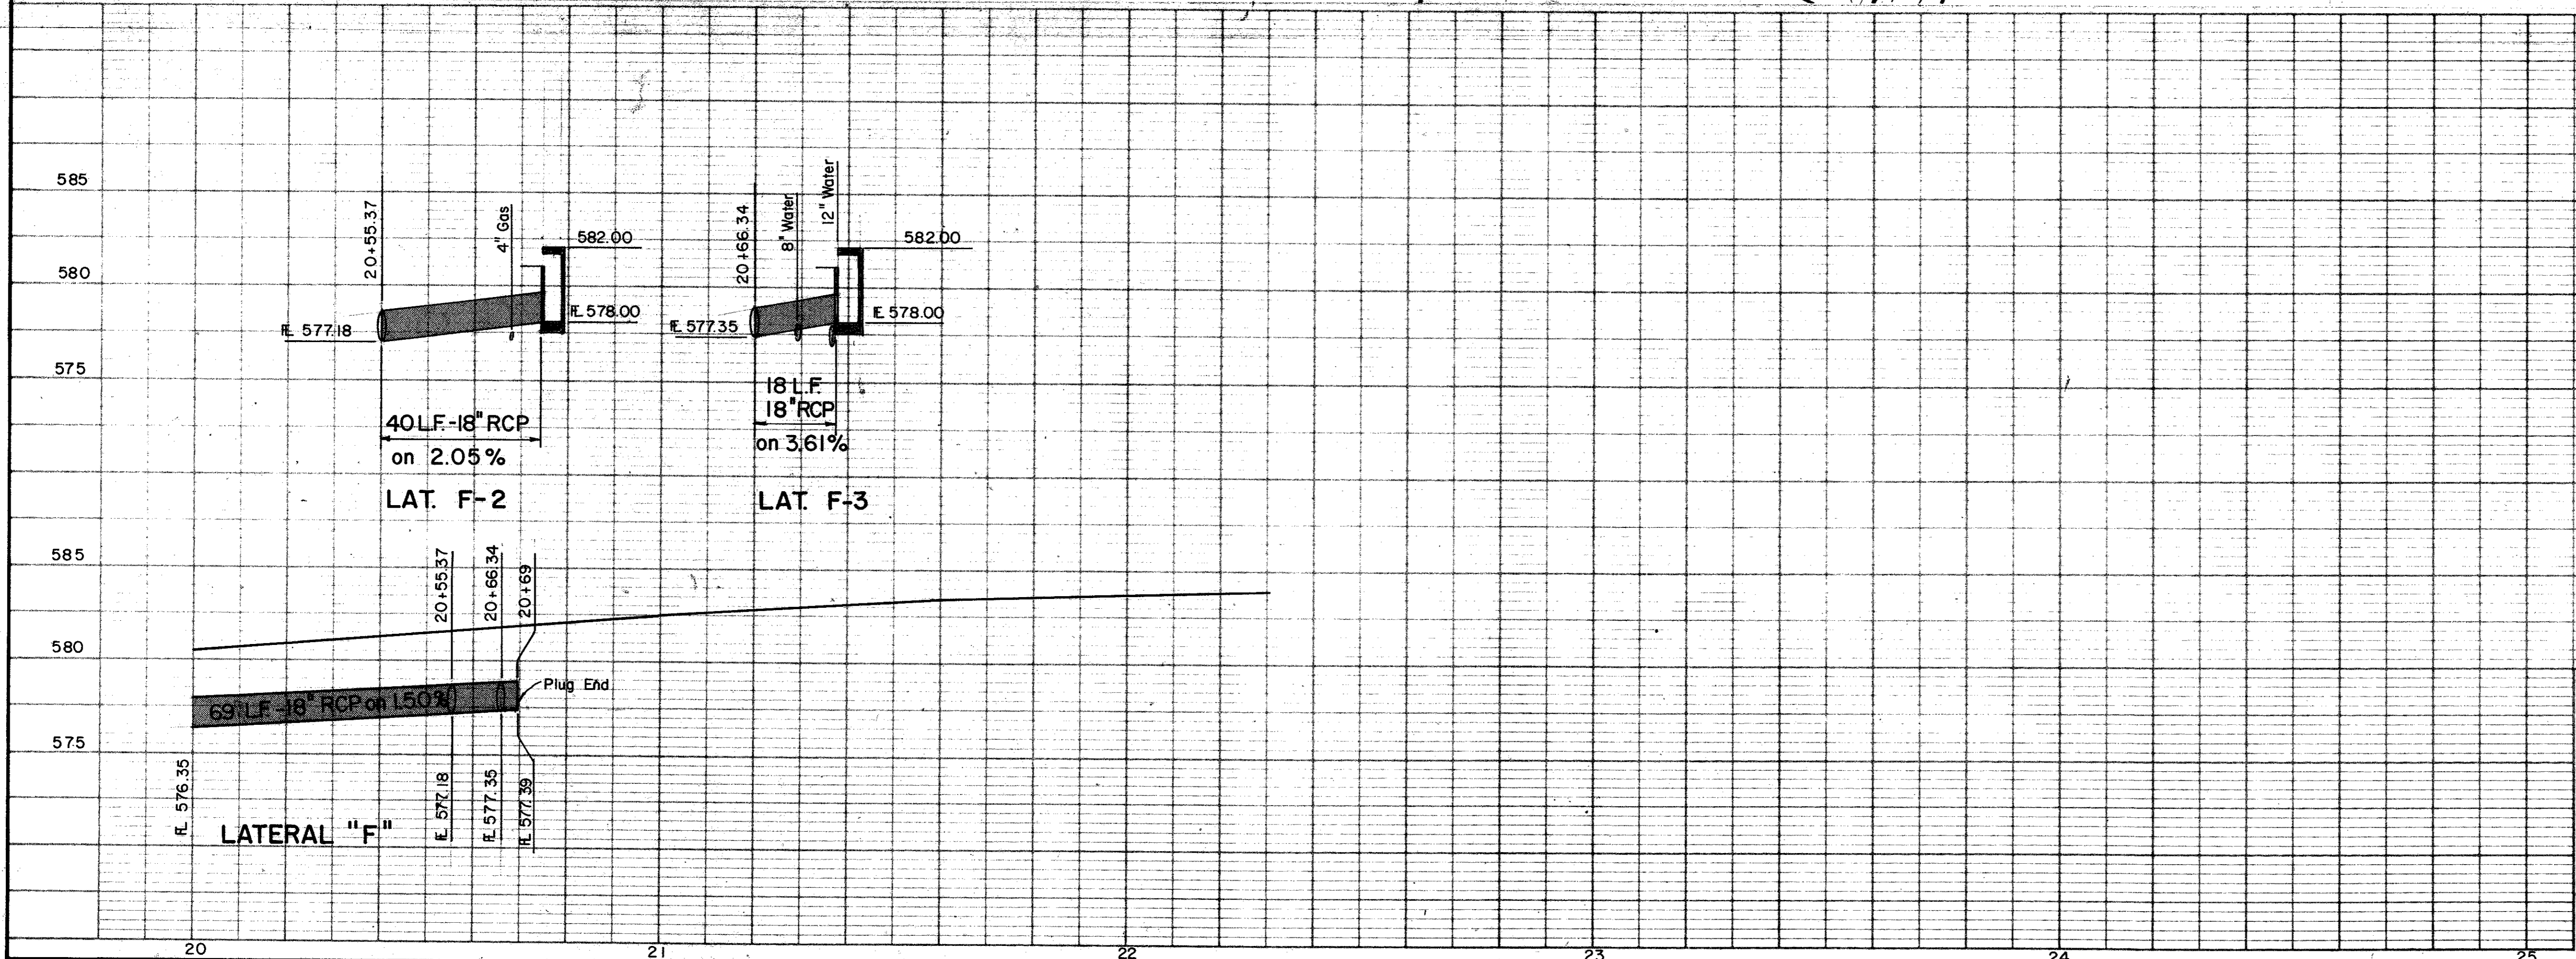

No.	Revision	By	Date
CITY OF ADDISON DALLAS COUNTY, TEXAS <b>SPRING VALLEY ROAD</b>			
<b>DRAINAGE - STA. 20+00 to STA. 25+00</b>			
<b>GINN, INC.</b> Consulting Engineers Dallas, Texas			
Designed - GF	Drawn - GF	Date -	Job No. - J-178
Approved - HWG	Checked - HBU	Scale - 1"=20'H, 1"=5'V.	Sheet 22 of